



SKÝRINGAR  
Sjá teikningu nr. 41-01

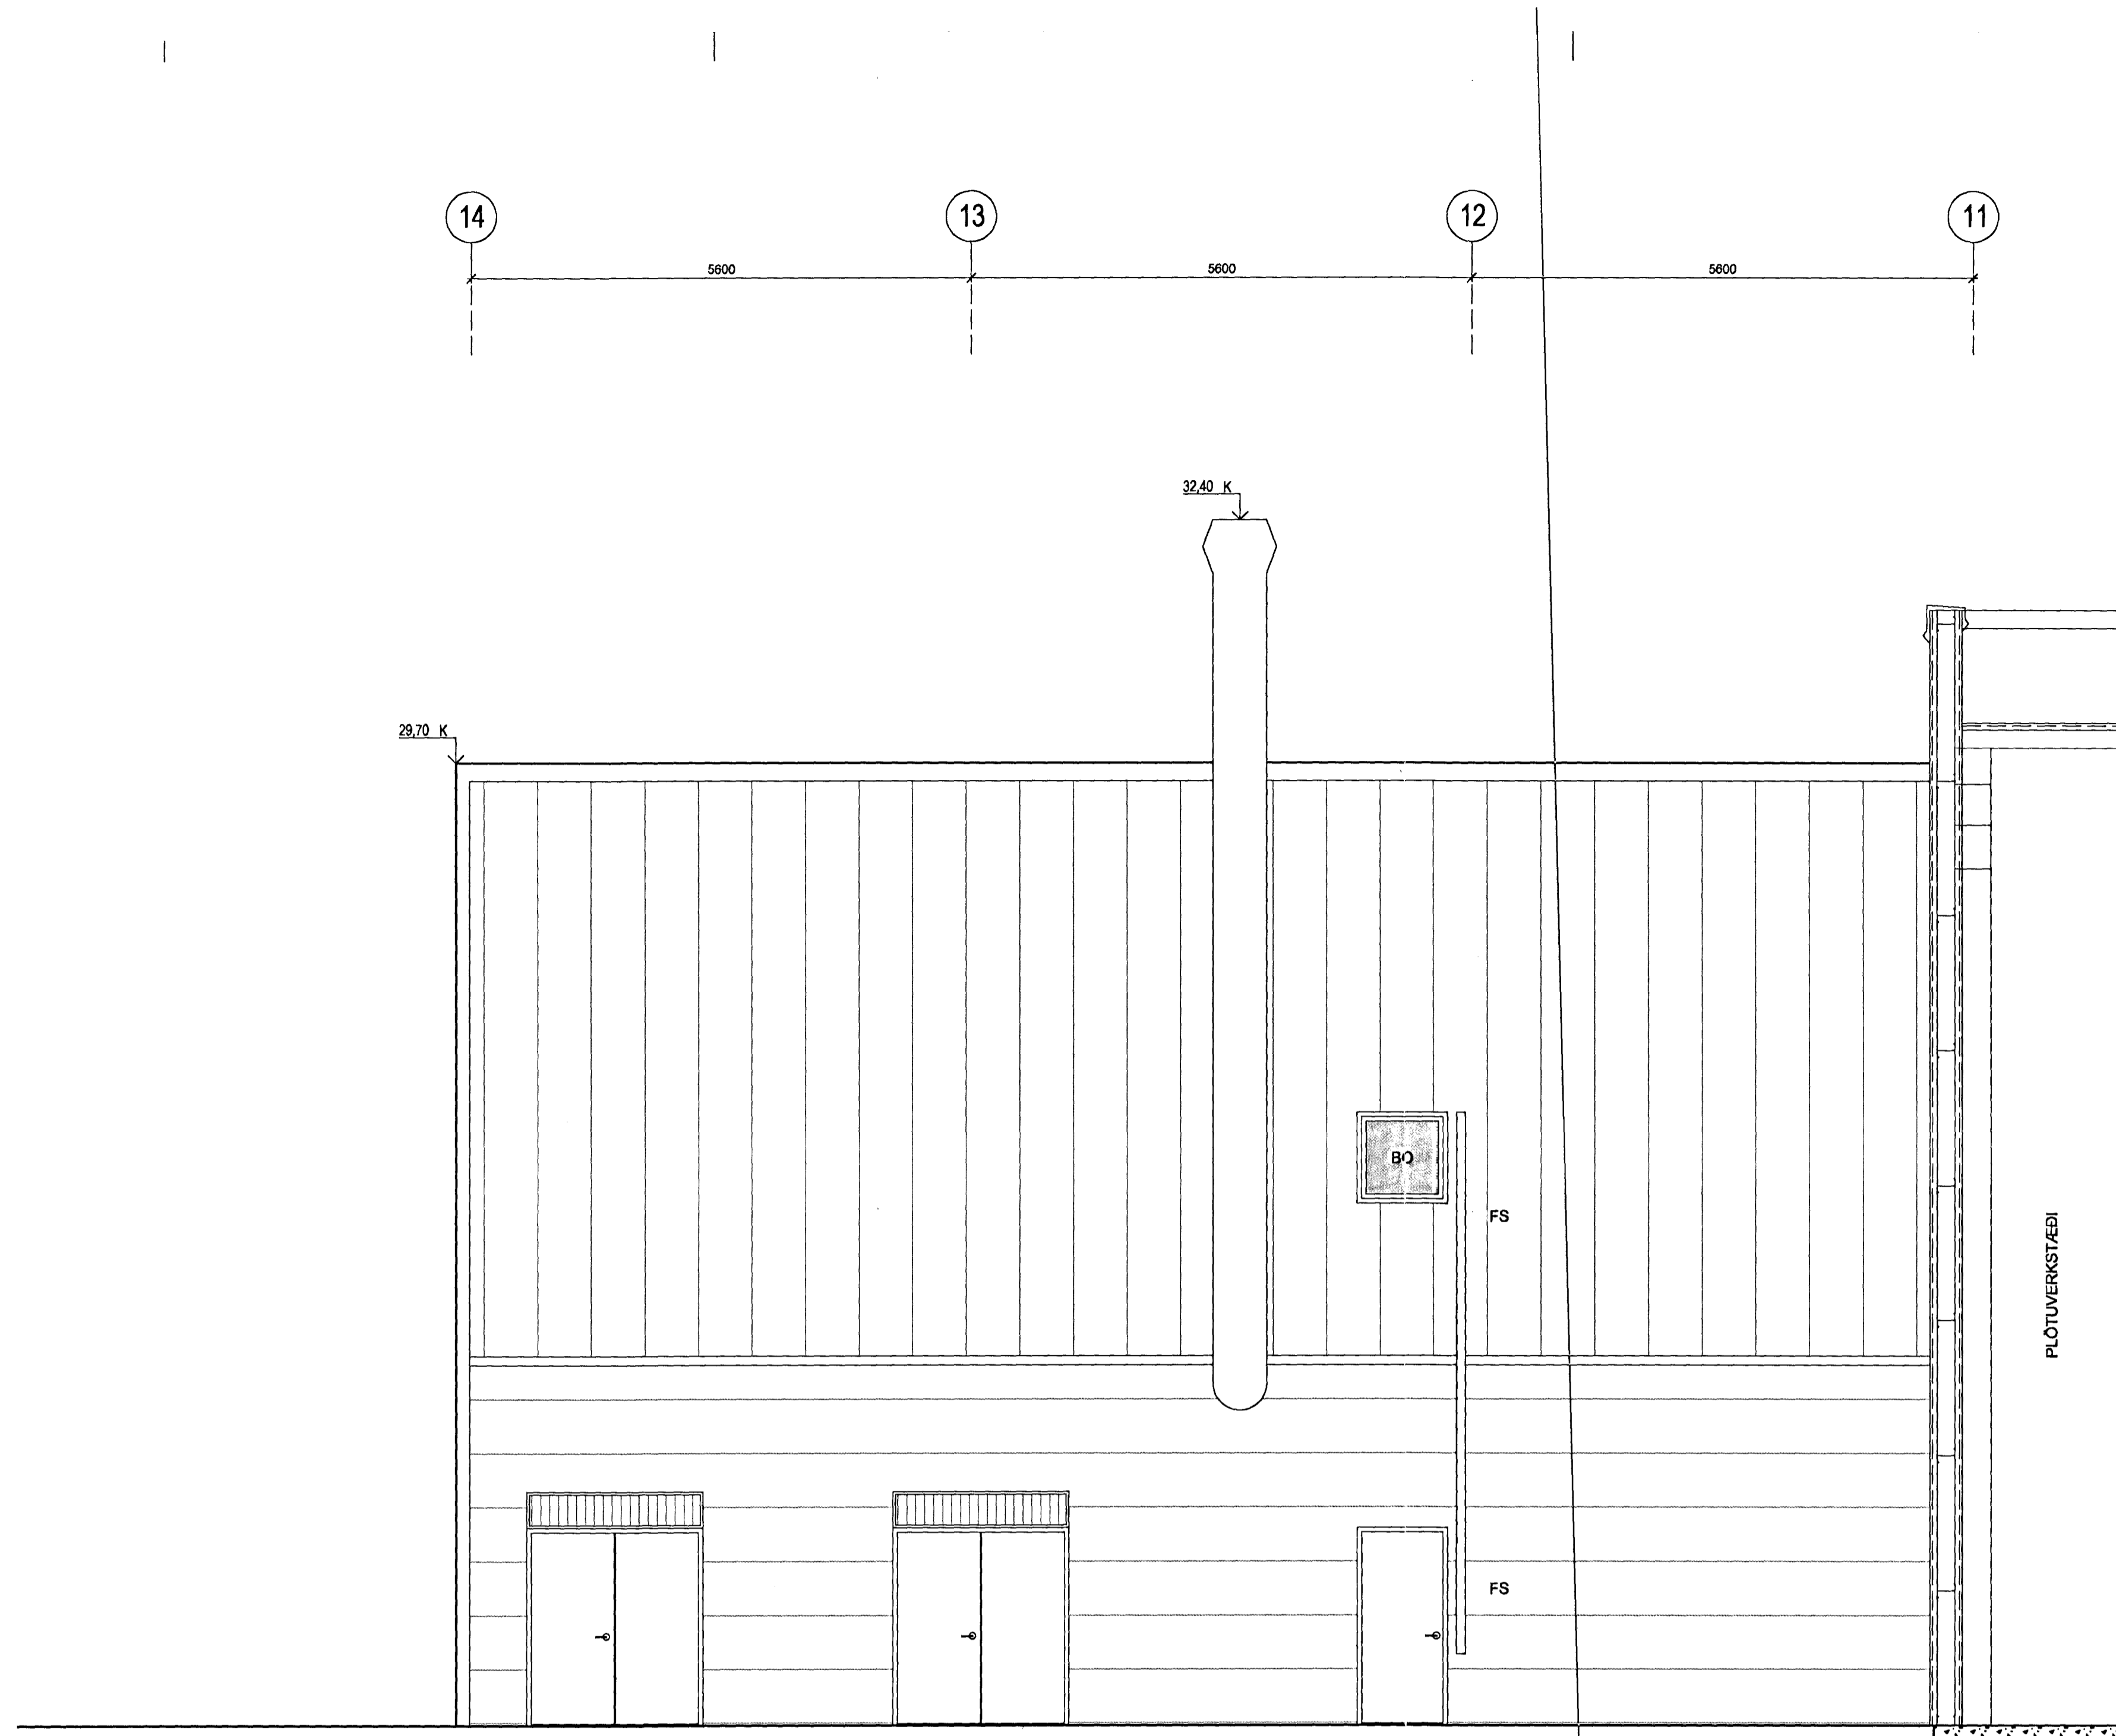


1  
ÚTLIT 1:50  
ÚTLIT AUSTUR (hluti)

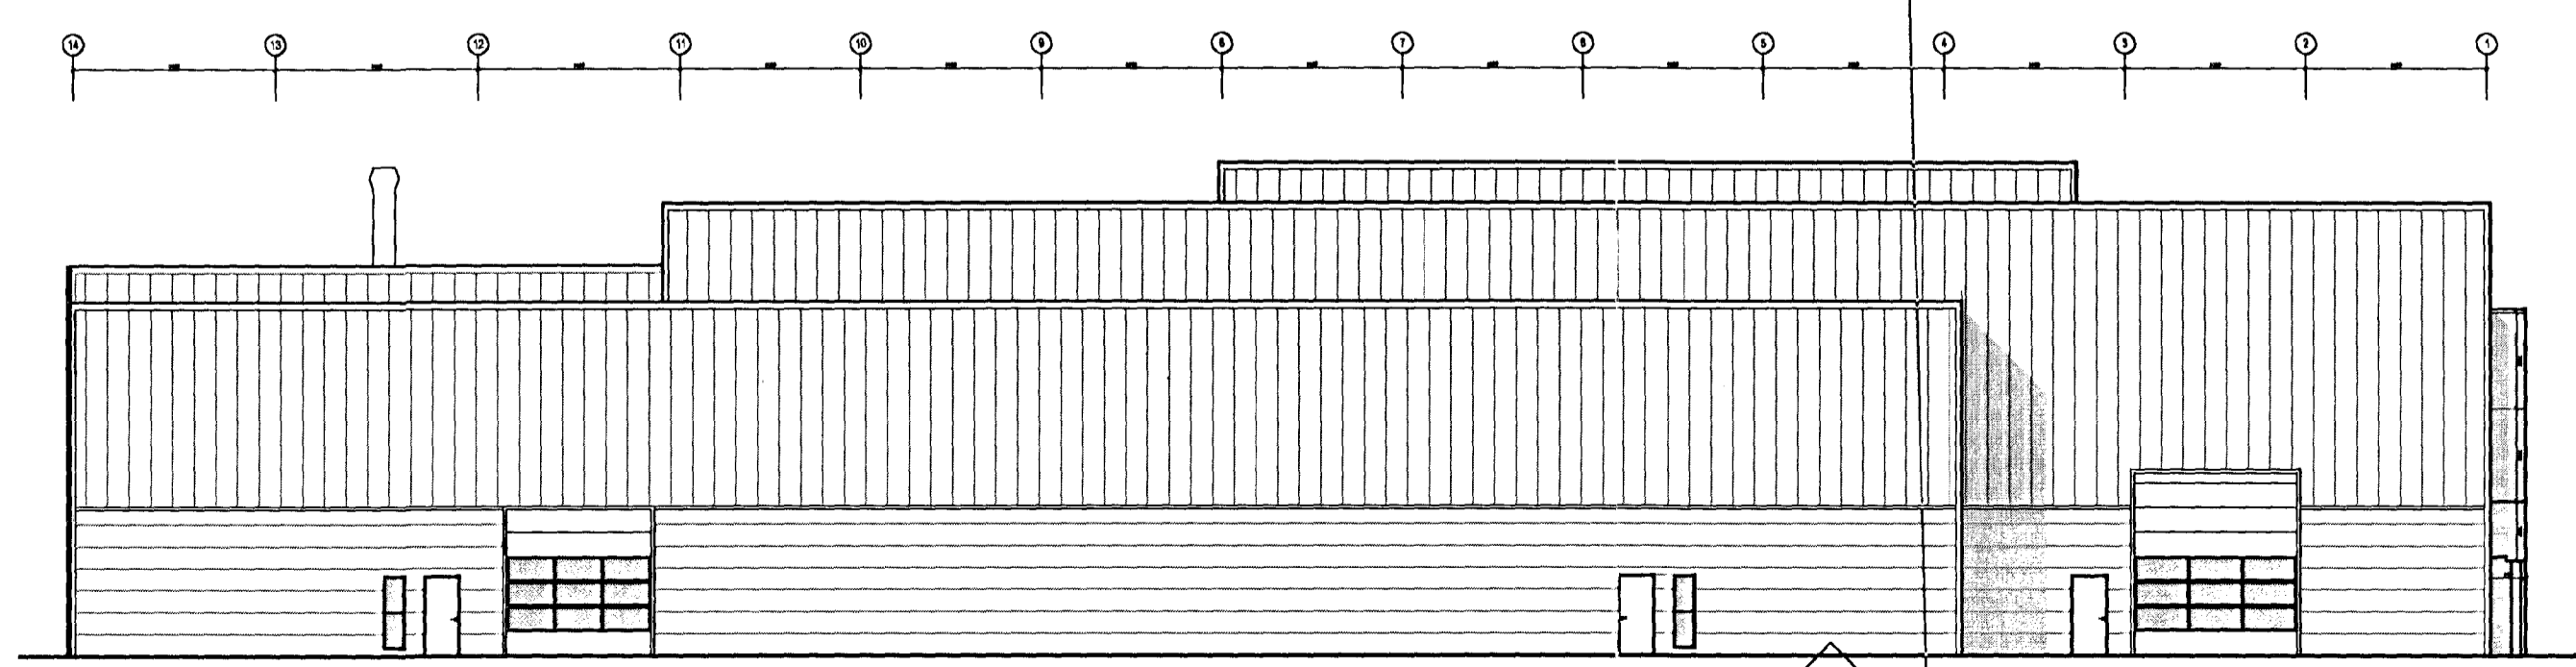

2  
ÚTLIT 1:200  
ÚTLIT AUSTUR (heild)

ÓTGAFA | TERNAB | YFIRFARIÐ | DAGS  
SMEYTINGAR

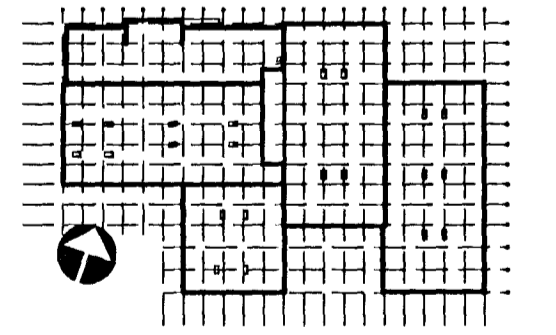

ASK ARKITEKTAR EHF  
GERÐGÖTUN 101 HEYKJAVÍK  
SÍM: 515 5000 FAX: 515 0319  
www.ask.is

ÁRTUN AÐALMÖNNUGAR

Heiðarsson  
Hölgur Már Halldórsson  
ASK ARKITEKTAR  
ASK ARKITEKTAR  
ASK ARKITEKTAR



VERKEFNI

GJÁHELLA 4, HAFNARFIRÐI  
HÉÐINN

TEKINGU VERKEIKNINGAR	SKY 1:50
HEIT TEKINGAR	HMH4
ÚTLIT AUSTUR (hluti)	OI
STAF	HMH4
SKOÐ	27.08.2012

VEFUR NR. 06124 ALGJAFAN NÚMÉR TEIKNINGAR 41-14 ÓTGAFA  
EINS SPAL MEÐA UPPI AF TEIKNINGU ÖLL AF NOT OG AF STÖM TEIKNINGAR ER HÁÐ SAMPTÖM ASK ARKITEKTAR