


1
20-104
SNEIÐING 1:50
RENNIVERKST, TÆKINRÝMI, LAGER
20-109



ASK ARKITEKTAR EHF.
GERSSÖTTU 8 101 REYKJAVÍK
SÍM: 515 0300 FAX: 515 0319
www.ask.is

ARITUN ADALHÖNDUGAR
Hélg. Már Halldósson
ANNA F. A.L.
14301258-7049
helgur@ask.is

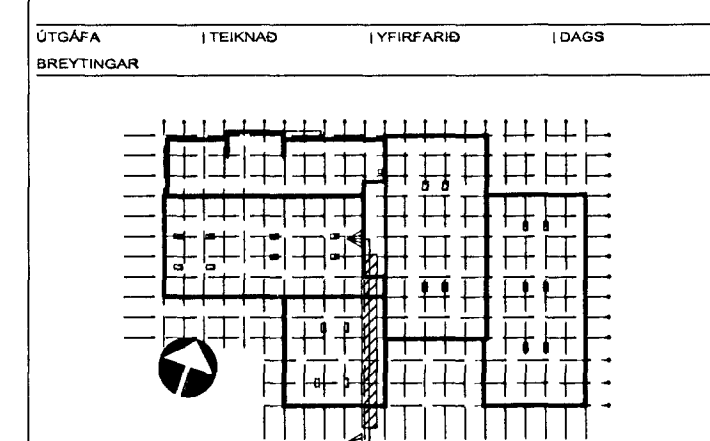

VERKNI GJÁHELLA 4, HAFNARFIRÐI HÉÐINN	SKYF. 1:1 MÁSKA HMMH OI HMMH 27.08.2012
TEKINGAR VERKTEIKNINGAR HEIT TEKINGAR SNÍÐ RENNIVERKSTÆÐI LAGER	VERKNI 06124 AUKENINGAR 20-230 UTGÁFA

ÖSKIL: SKAL MÆLA UPP AF TEKINGU ÖLL AÐNOT OG AFRETTUN TEKINGAR ER HÁÐ SAMBYKKT ASK ARKITEKTA.