


MALARFYLLING
 JARÐVATNSLÖGN
 100 ØRÞEKKUÐ
 STEINRÖR

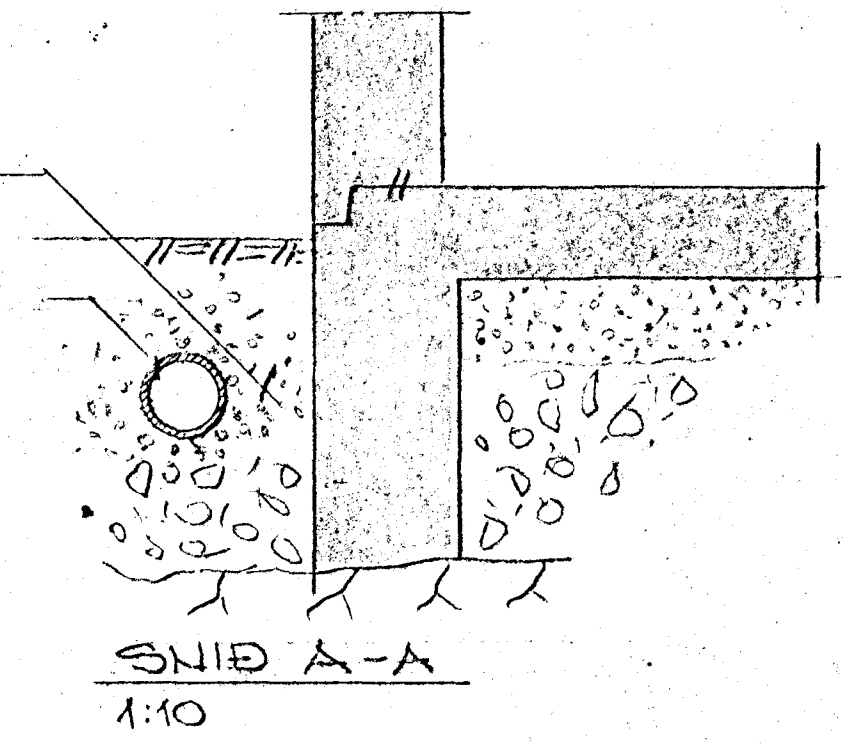

- SKYRINGAR
- 3 MERIC STEYPUJÆRNSRÖR
 - ST " " STEINRÖR
 - MESTI HALLI 300‰
 - MINSTI HALLI 20‰
 - Ø MERIC VATNSLÁS

KELDUHVAMMUR 10 HAFNAEFIEDI		SIGURDUR ODDSSON TFÍ MAGNI GUERMUNDSSON TFÍ	
SKOPLÖGN Í GRUNN JARÐVATNSLÖGN	MEY 1:50 1:10	TEIEN S.O	NR 010.02
	DAEG 13.9.56	TEIEN S.O.	