


001	VKM 70	1800	C/D	3/8	2000
002	VKM 70	1800	C/D	3/8	2000
003	VKM 63	1000	A/B	3/8	900
004	VKM 63	1500	A/B	3/8	1300
005	VKM 49	1100	C/D	3/8	950
006	VKM 49	1100	A/B	3/8	950
007	VKM 56	2500	A/B	3/8	2300

101	V 56	1600	C/D	3/8	980
102	V 56	1300	A/B	3/8	730
103	V 56	1400	A/B	3/8	1120
104	VKM 56	1000	A/B	3/8	910
105	VKM 56	1000	A/B	3/8	1420
106	VKM 35	2600	C/D	3/8	1590
107	VKM 35	3600	C/D	3/8	2490

ALLAR LAGNIR SKV. REGLUG.  
YATNSLAGNIR. GALV. STÁL. EINANGRADAR MED  
GUMISVAMPHÖLKUM.

HITALAGNIR SKV. REGLUG.  
SVARTAR STÁLPIÐUR EINANGRADAR MED  
SVAMPHÖLKUM.  
DANFOSS FRÆREUNSLIHTASTILLI Á  
ÖLLUM ÖFNUM

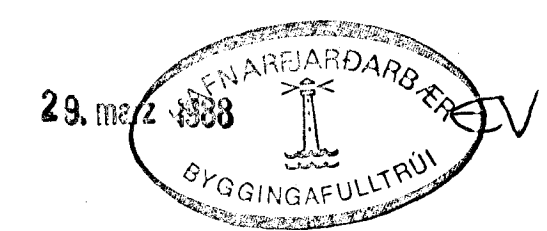

DAGS	BREYTING		GJORT
HANNAD	JÓN BERGSSON	VERKFR. VERKFRÆÐIHÖNNUN	BLAD
TEIKNAD	SAMPYKKT	DIPL. ING. M.V.F.I. SMÁRAHVAMMI 4, HAFNARF. S. 51974	M=1: ✓
YFIRFARID	VERK	KELDUHVAMMUR 12	DAGS
		LAGNIR RÚMMYND	MARS '88