



Kelduhvammur nr. 14, 16, 18
 23.10.85
 BYGGINGAVALDING
 FRANKFRÍKT
 Þingeyri Skúlium

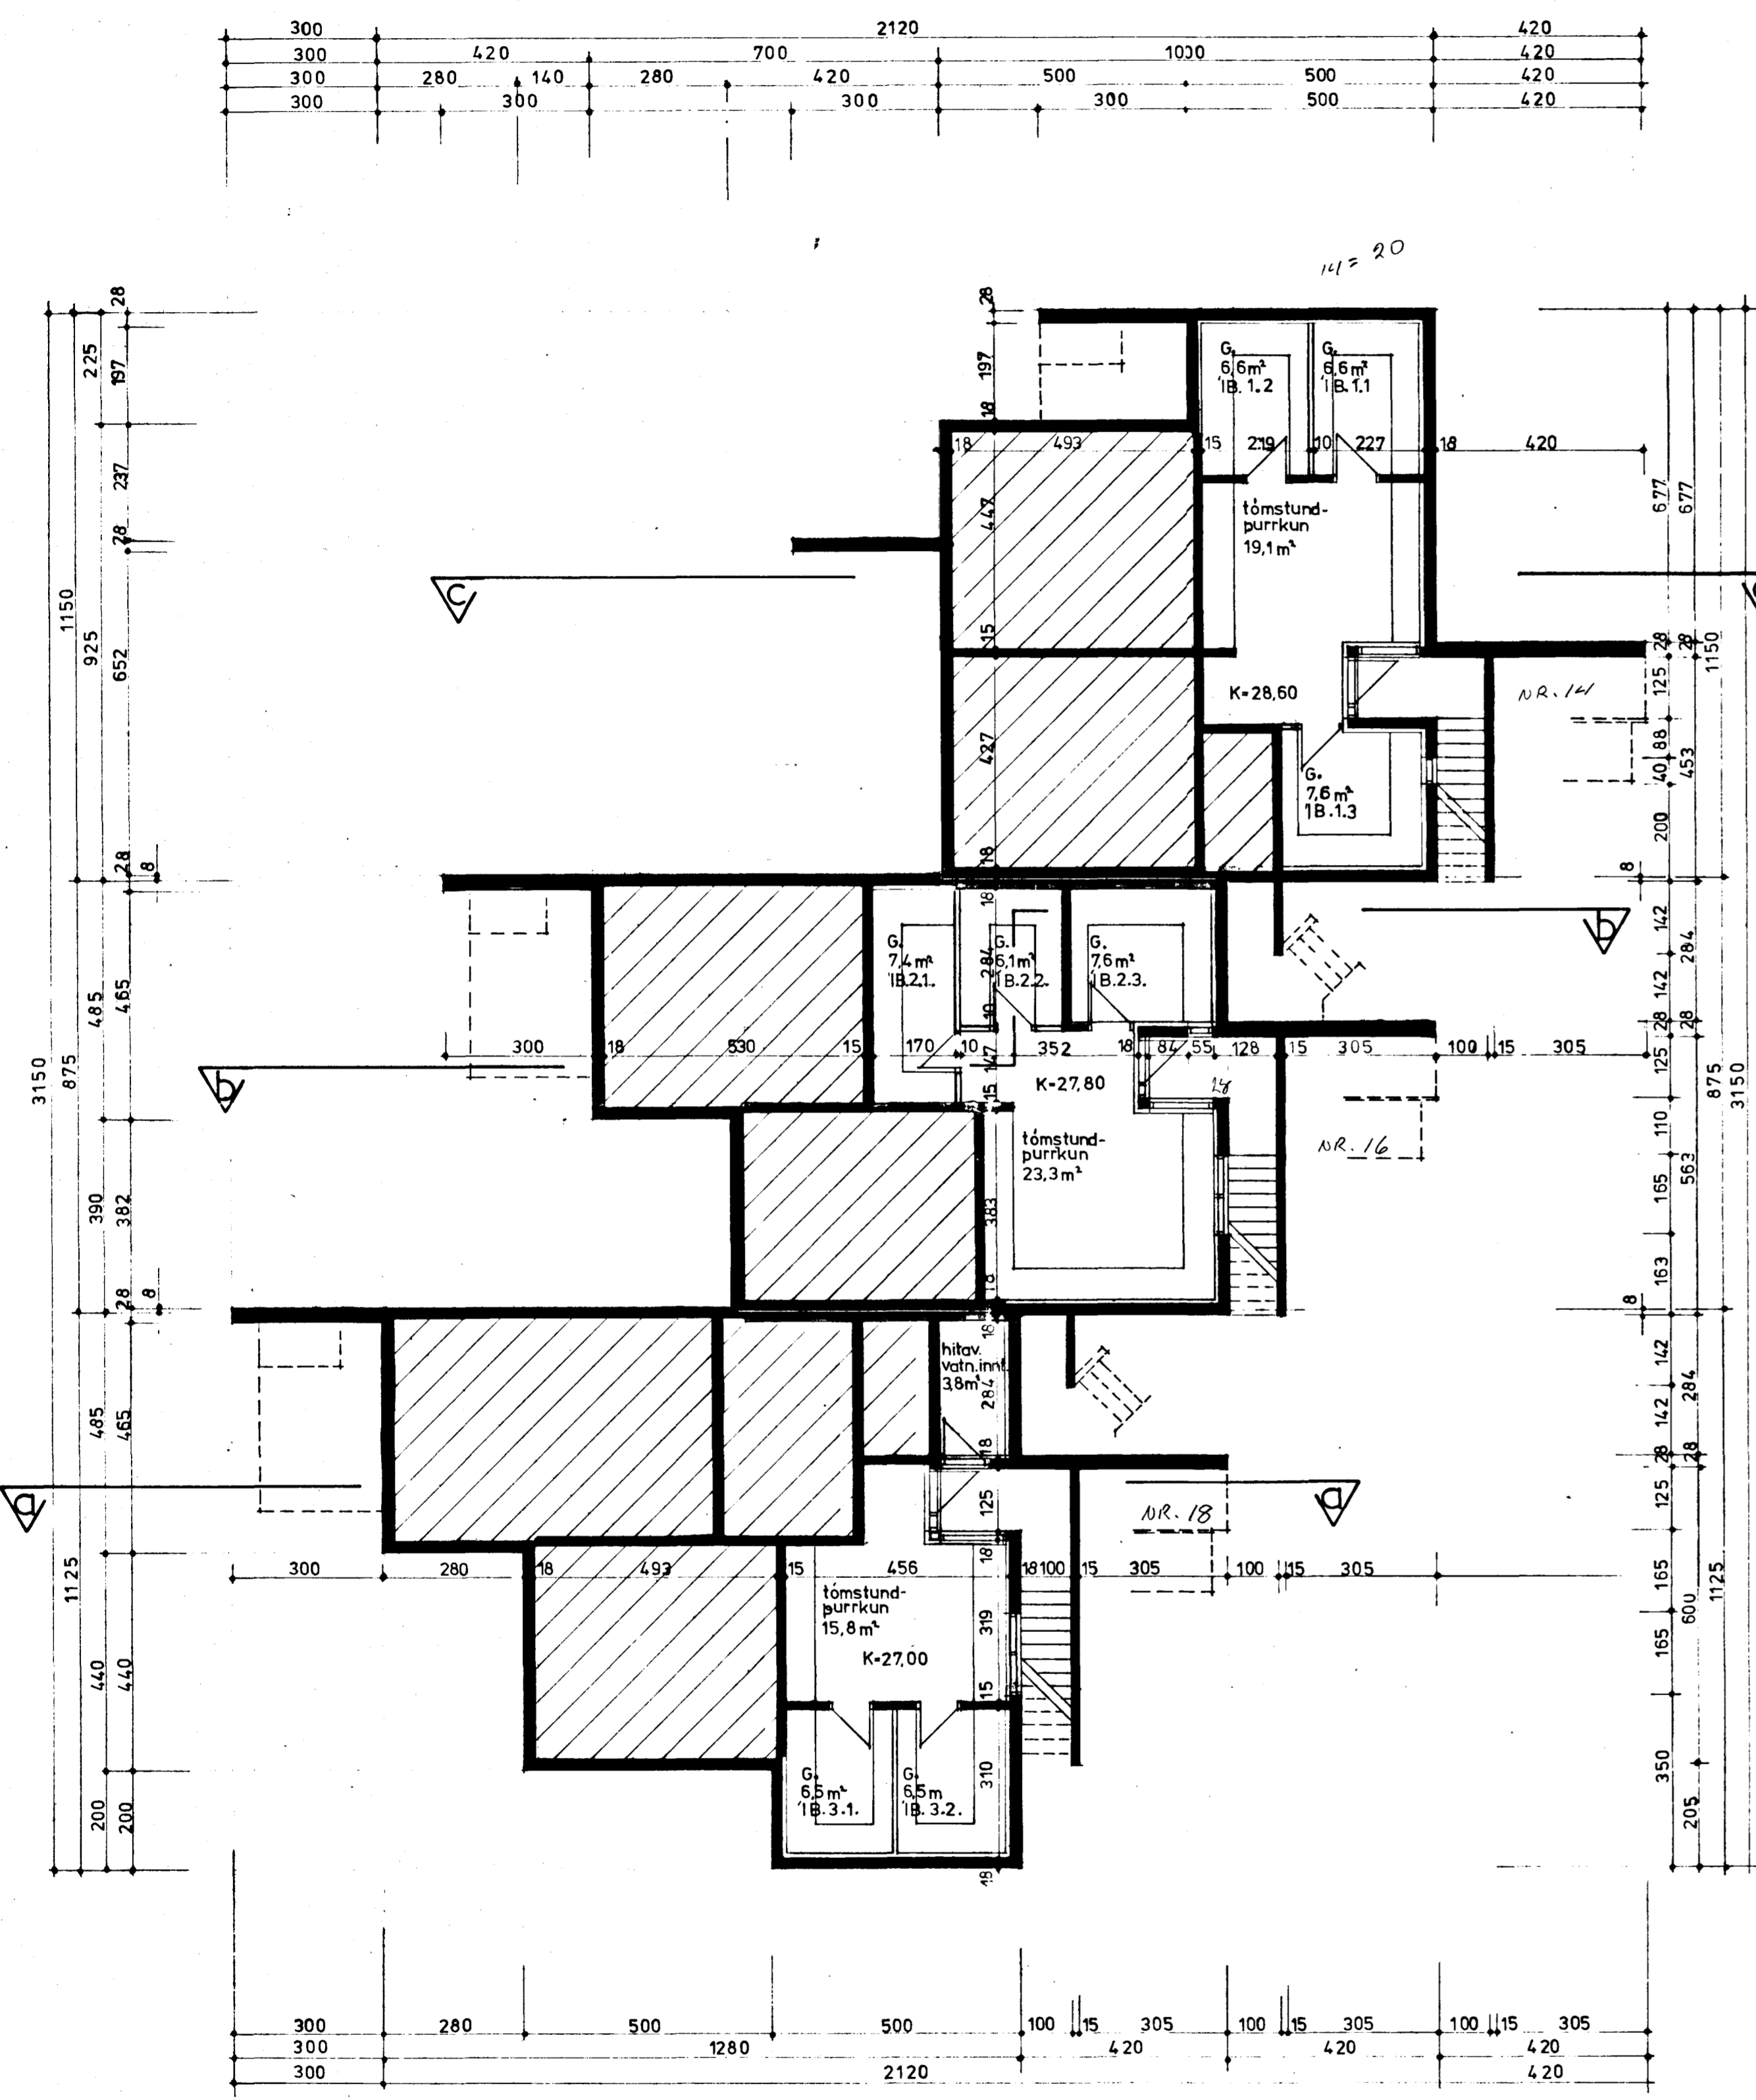

KJALLARI

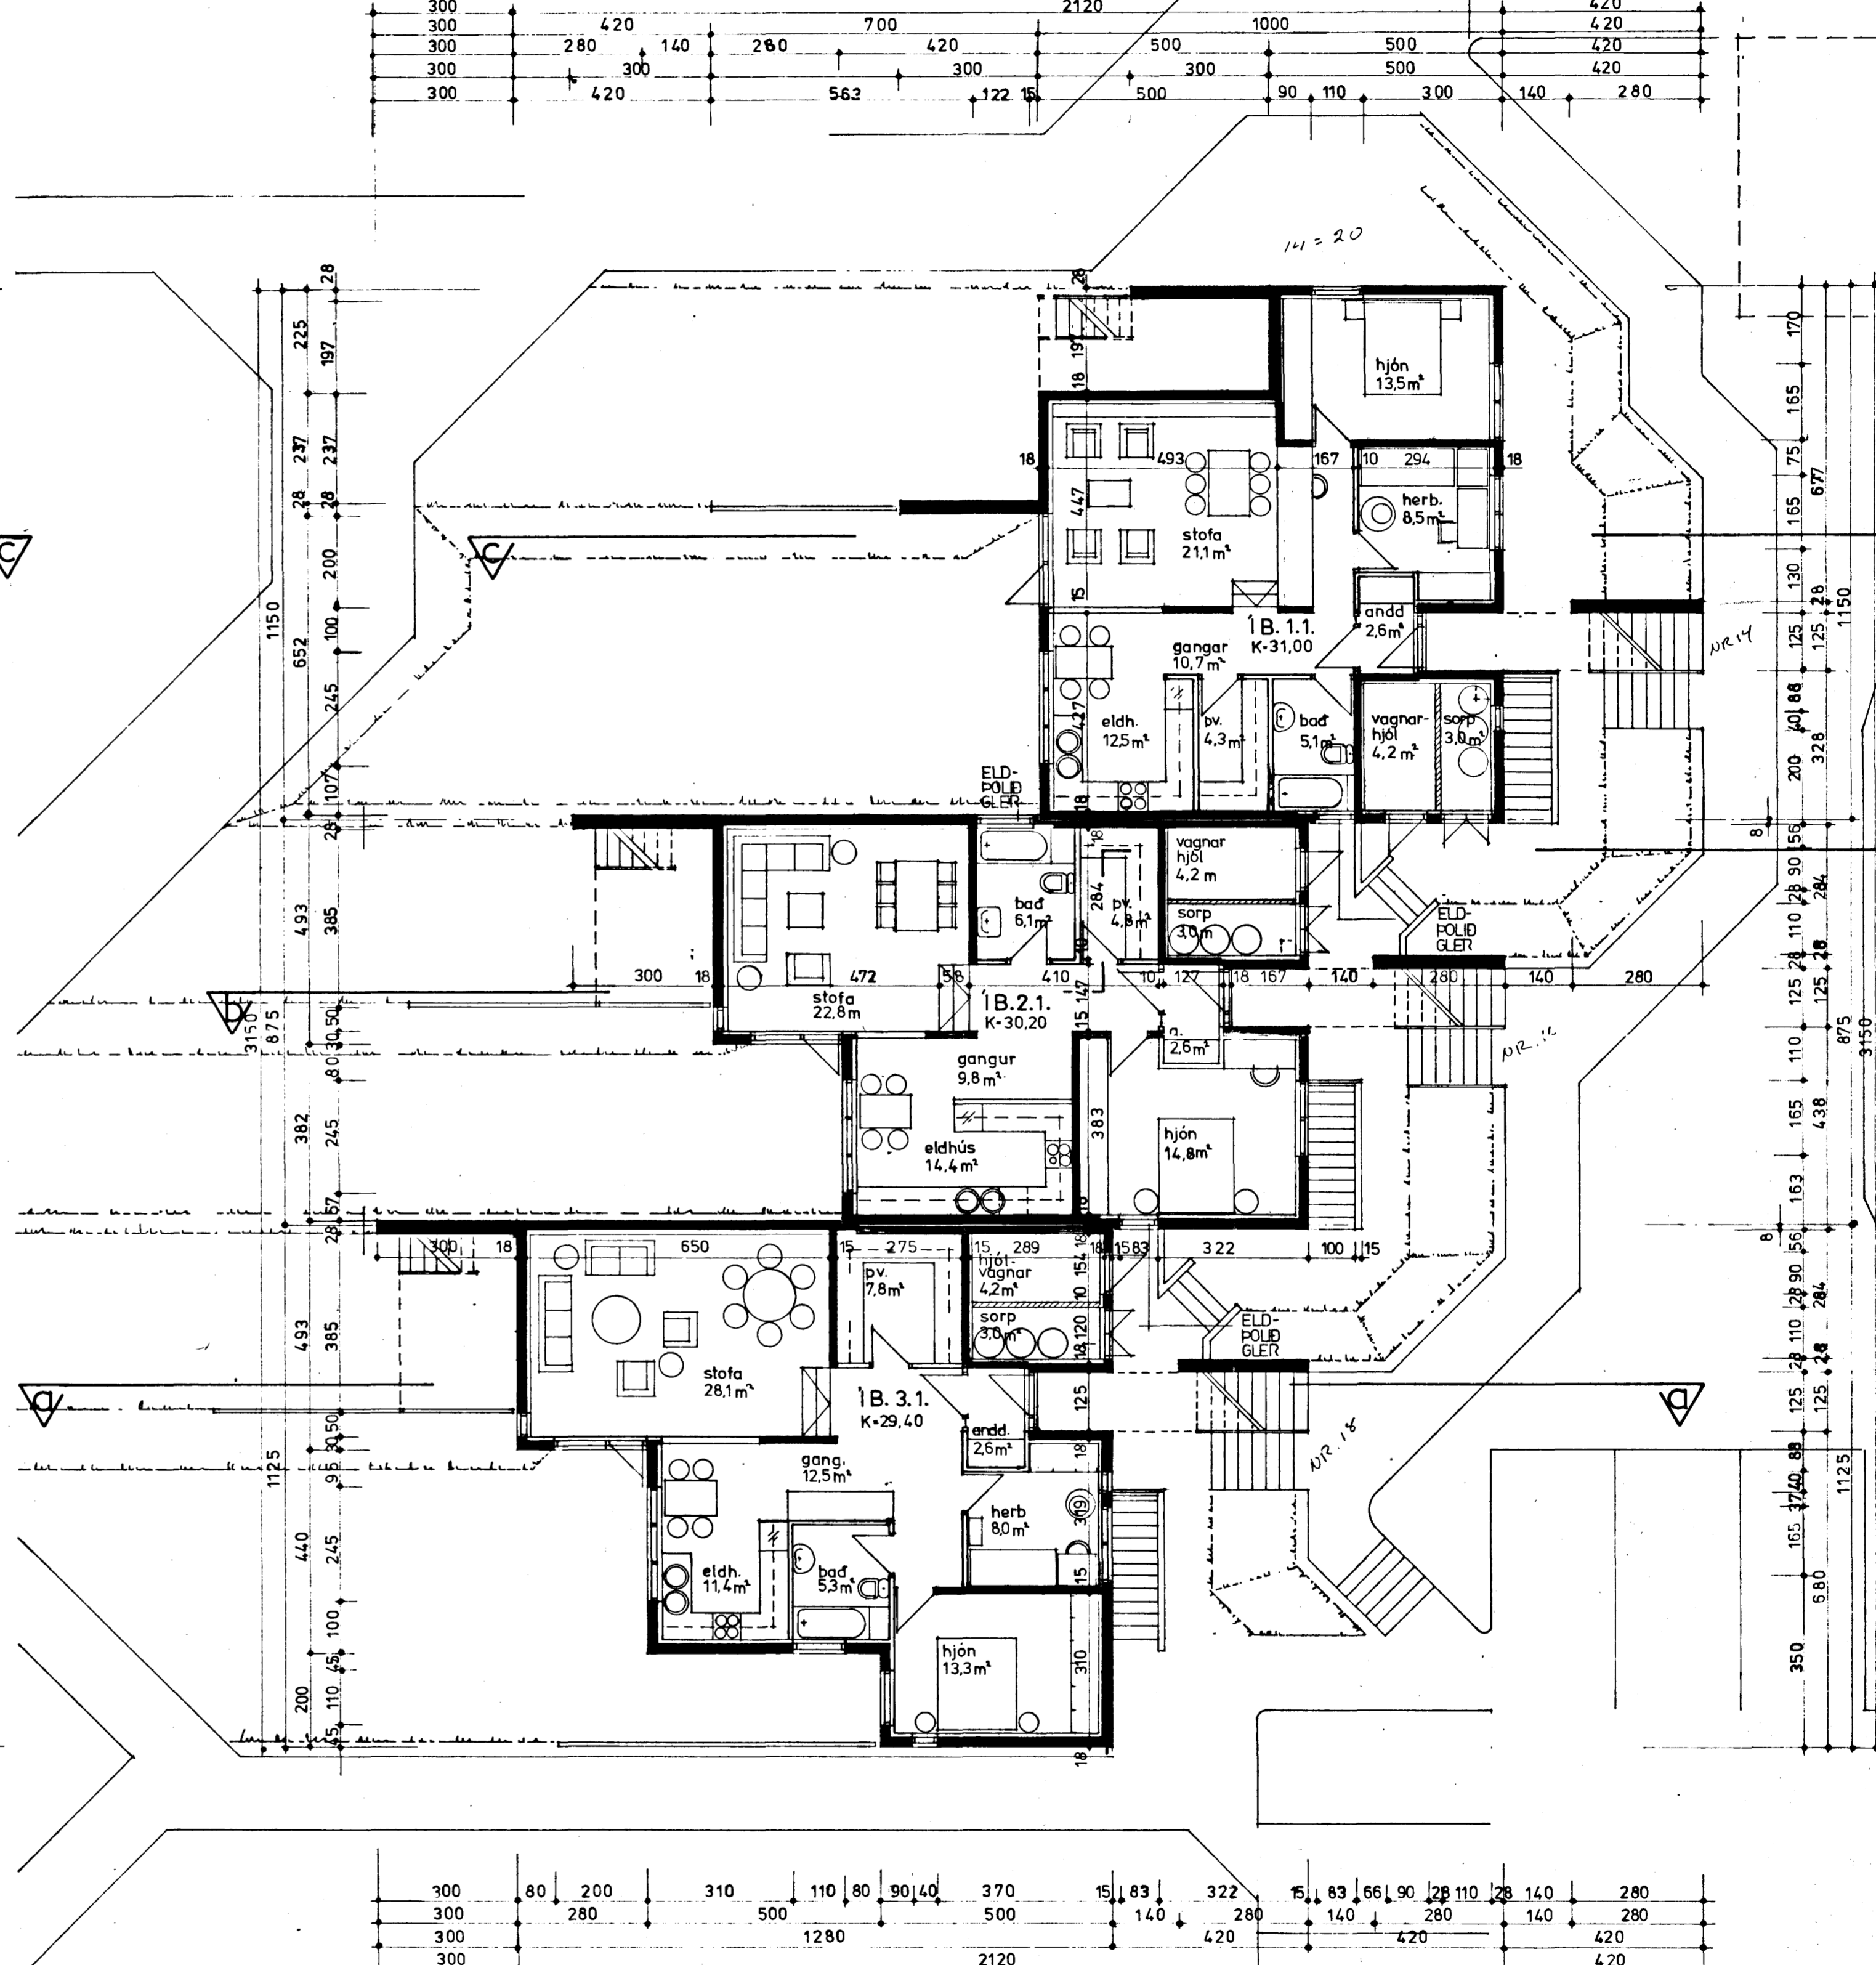

JARDHÆÐ

BRÚTTÓ FERMETRAR

IBÚÐ 1.1	91,7m²
GEYMSLA	8,5m²
SAMEIGN	11,4m²
SAMTALS	113,7m²

BRÚTTÓ FERMETRAR

IBÚÐ 2.1	89,7m²
GEYMSLA	8,4m²
SAMEIGN	1,7m²
SAMTALS	113,9m²

BRÚTTÓ FERMETRAR

IBÚÐ 3.1	110,3m²
GEYMSLA	8,0m²
SAMEIGN	1,3m²
SAMTALS	133,6m²