



2. HÆÐ

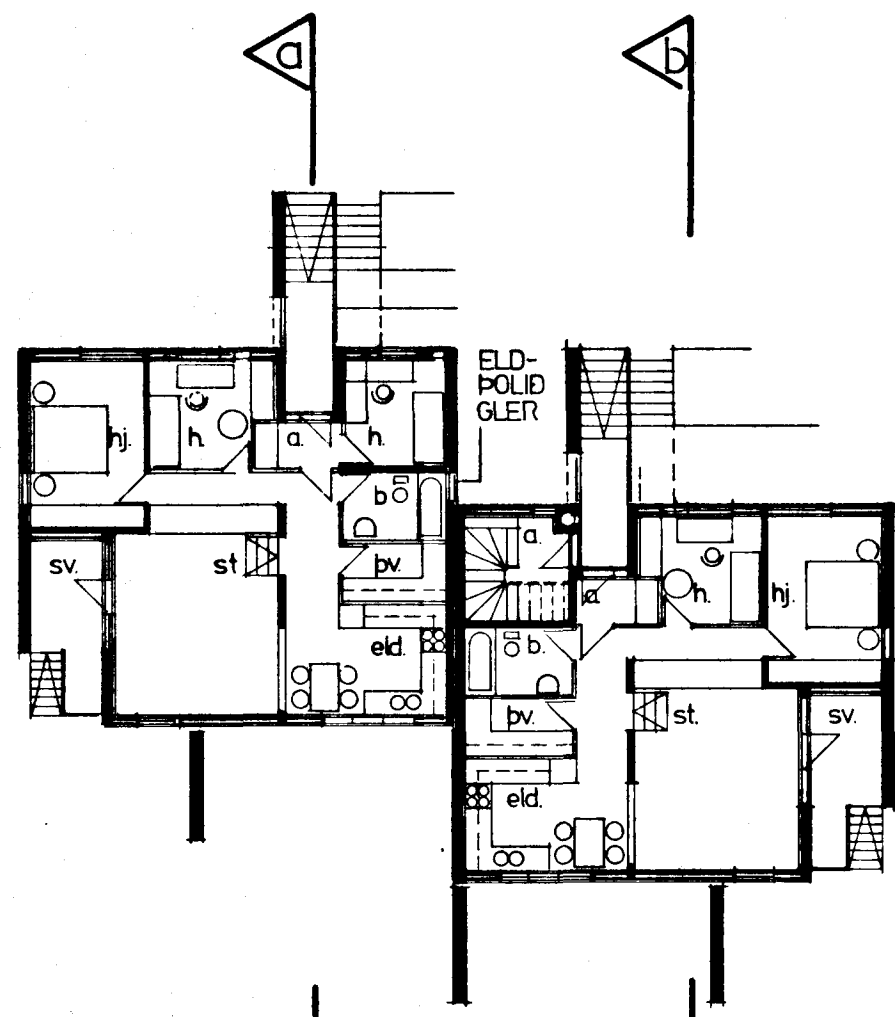


4 N 96,0 m²
BR 124,0

3 N 87,0 m²
BR 110,0


RISHÆÐ

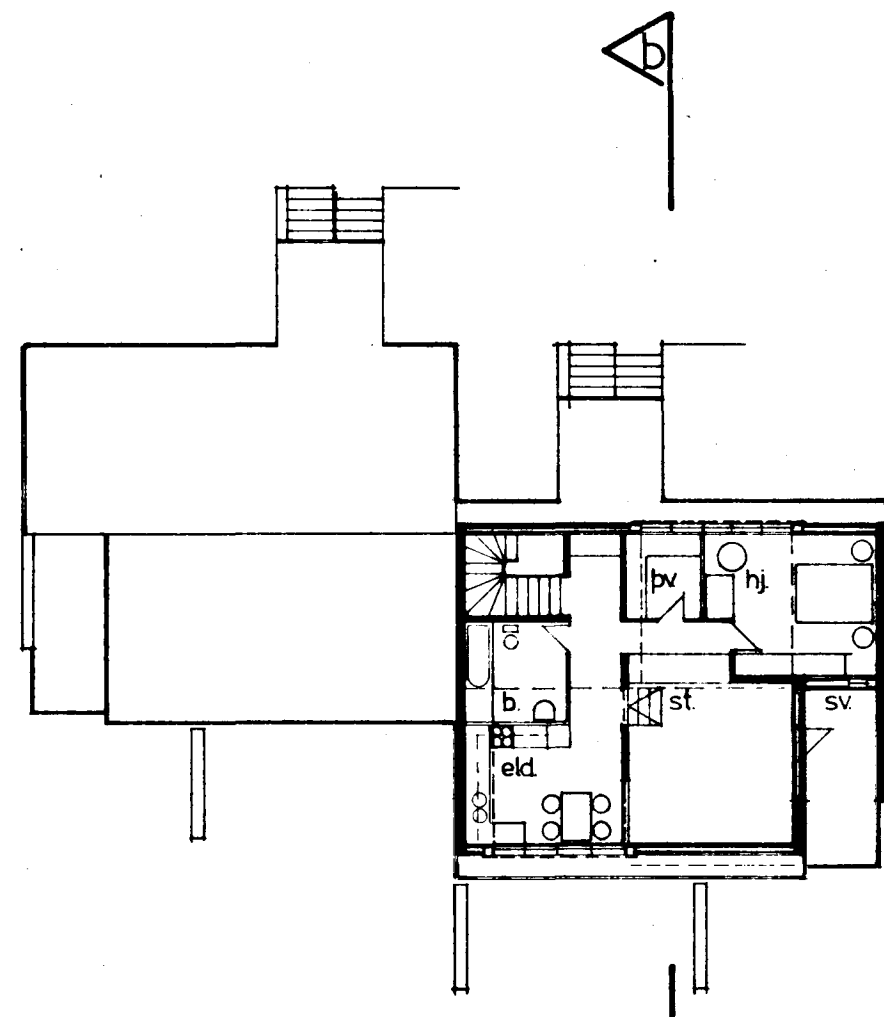


2 N 77,5 m²
BR 116,0

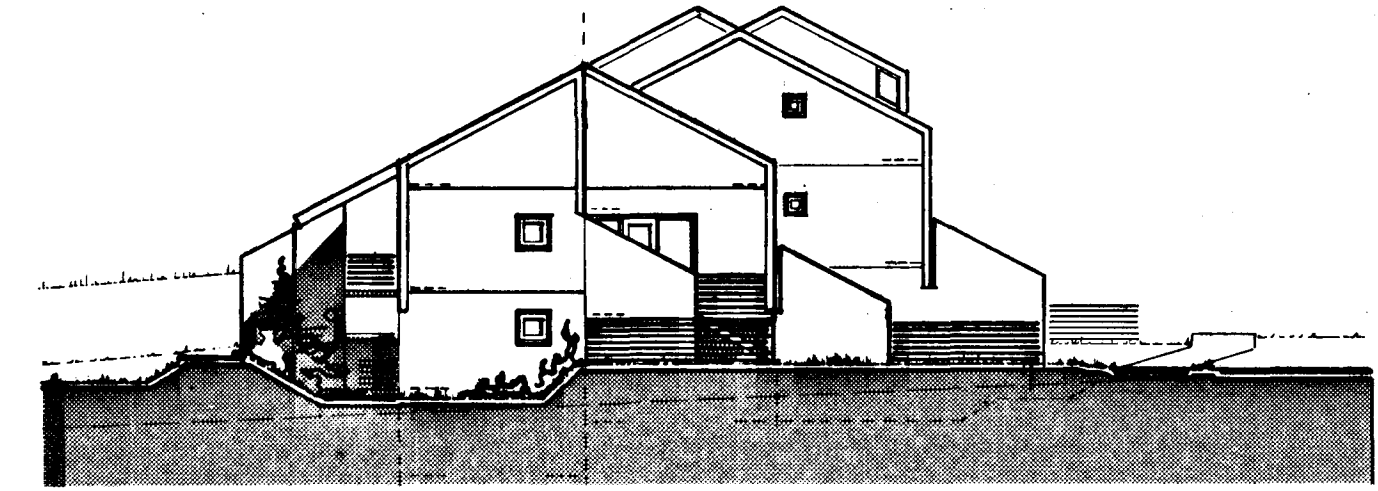


nord-vestur

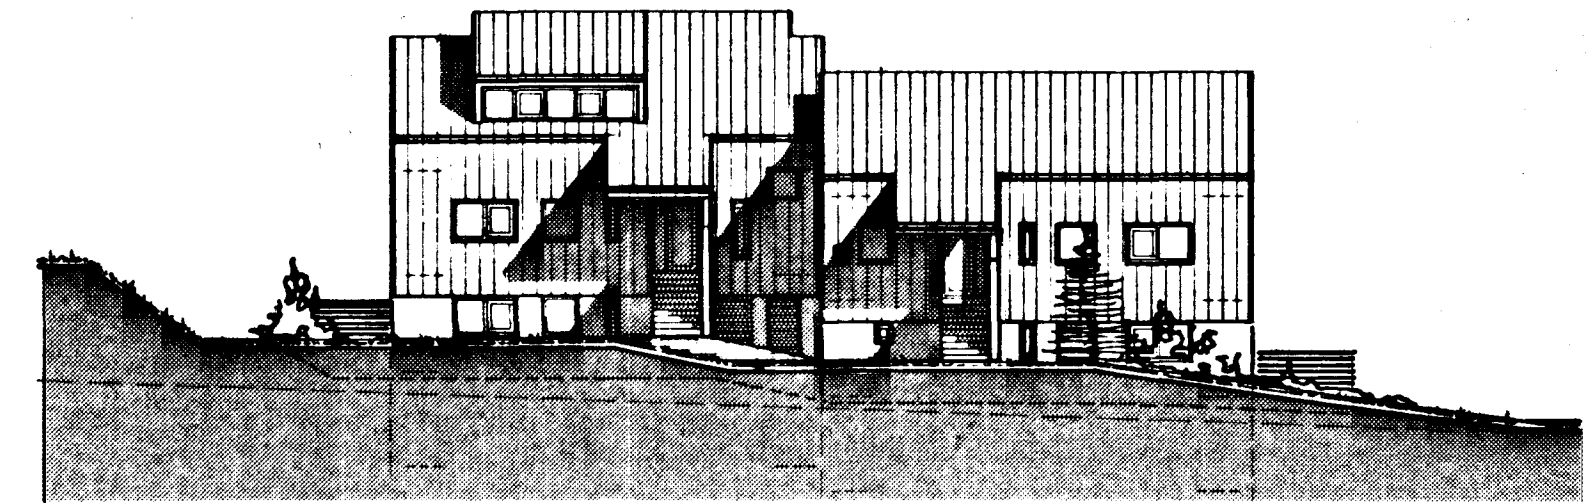


nord-austur

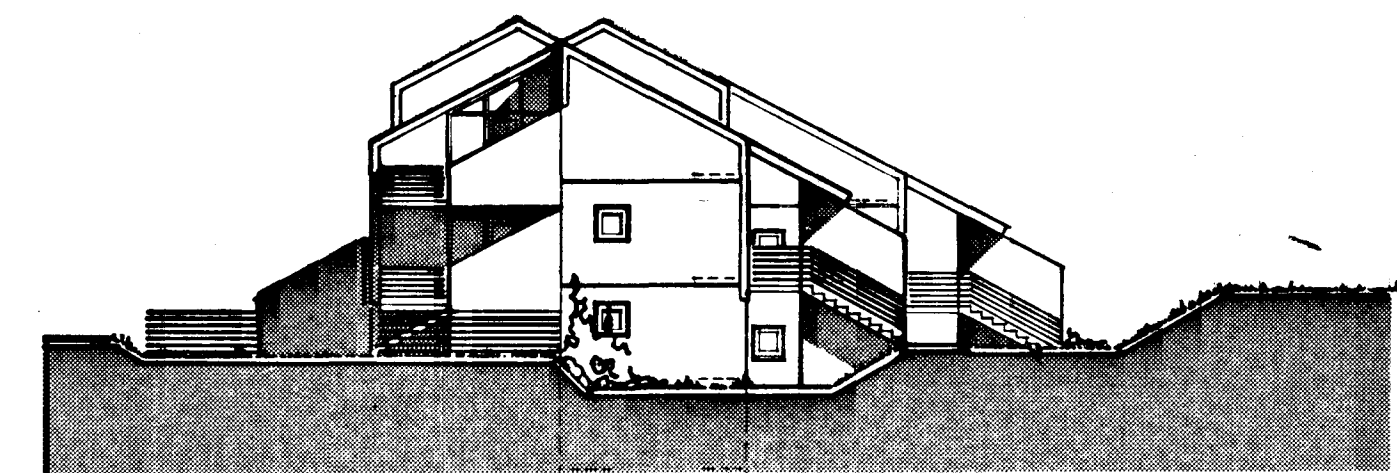

sud-austur

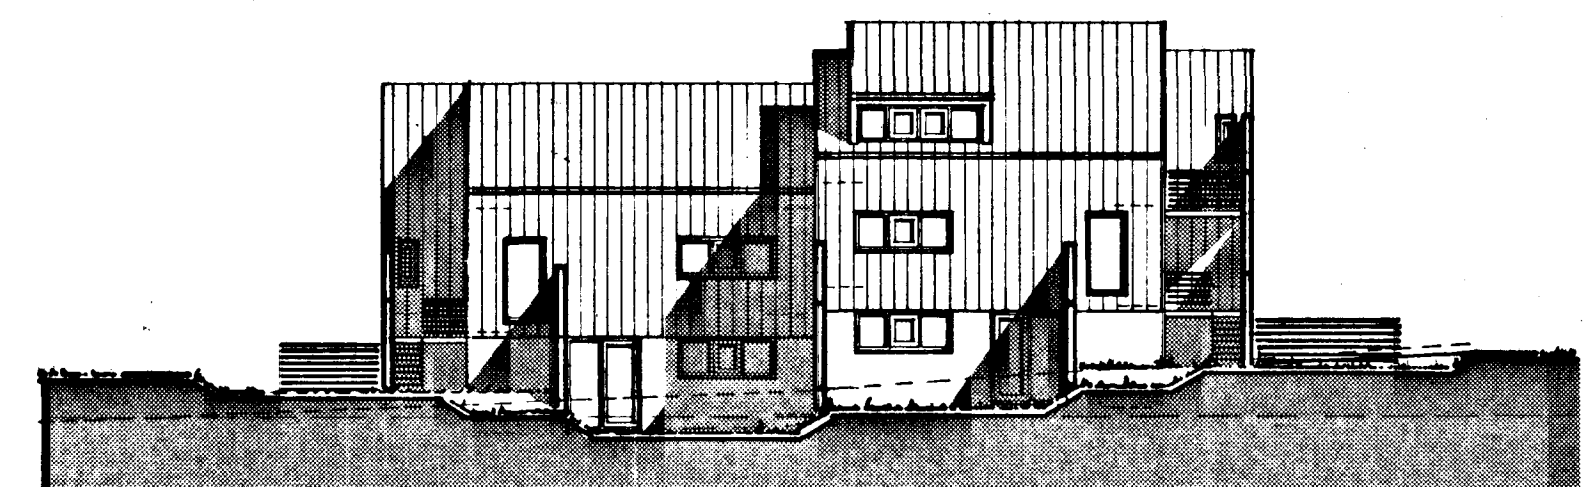


sud-vestur

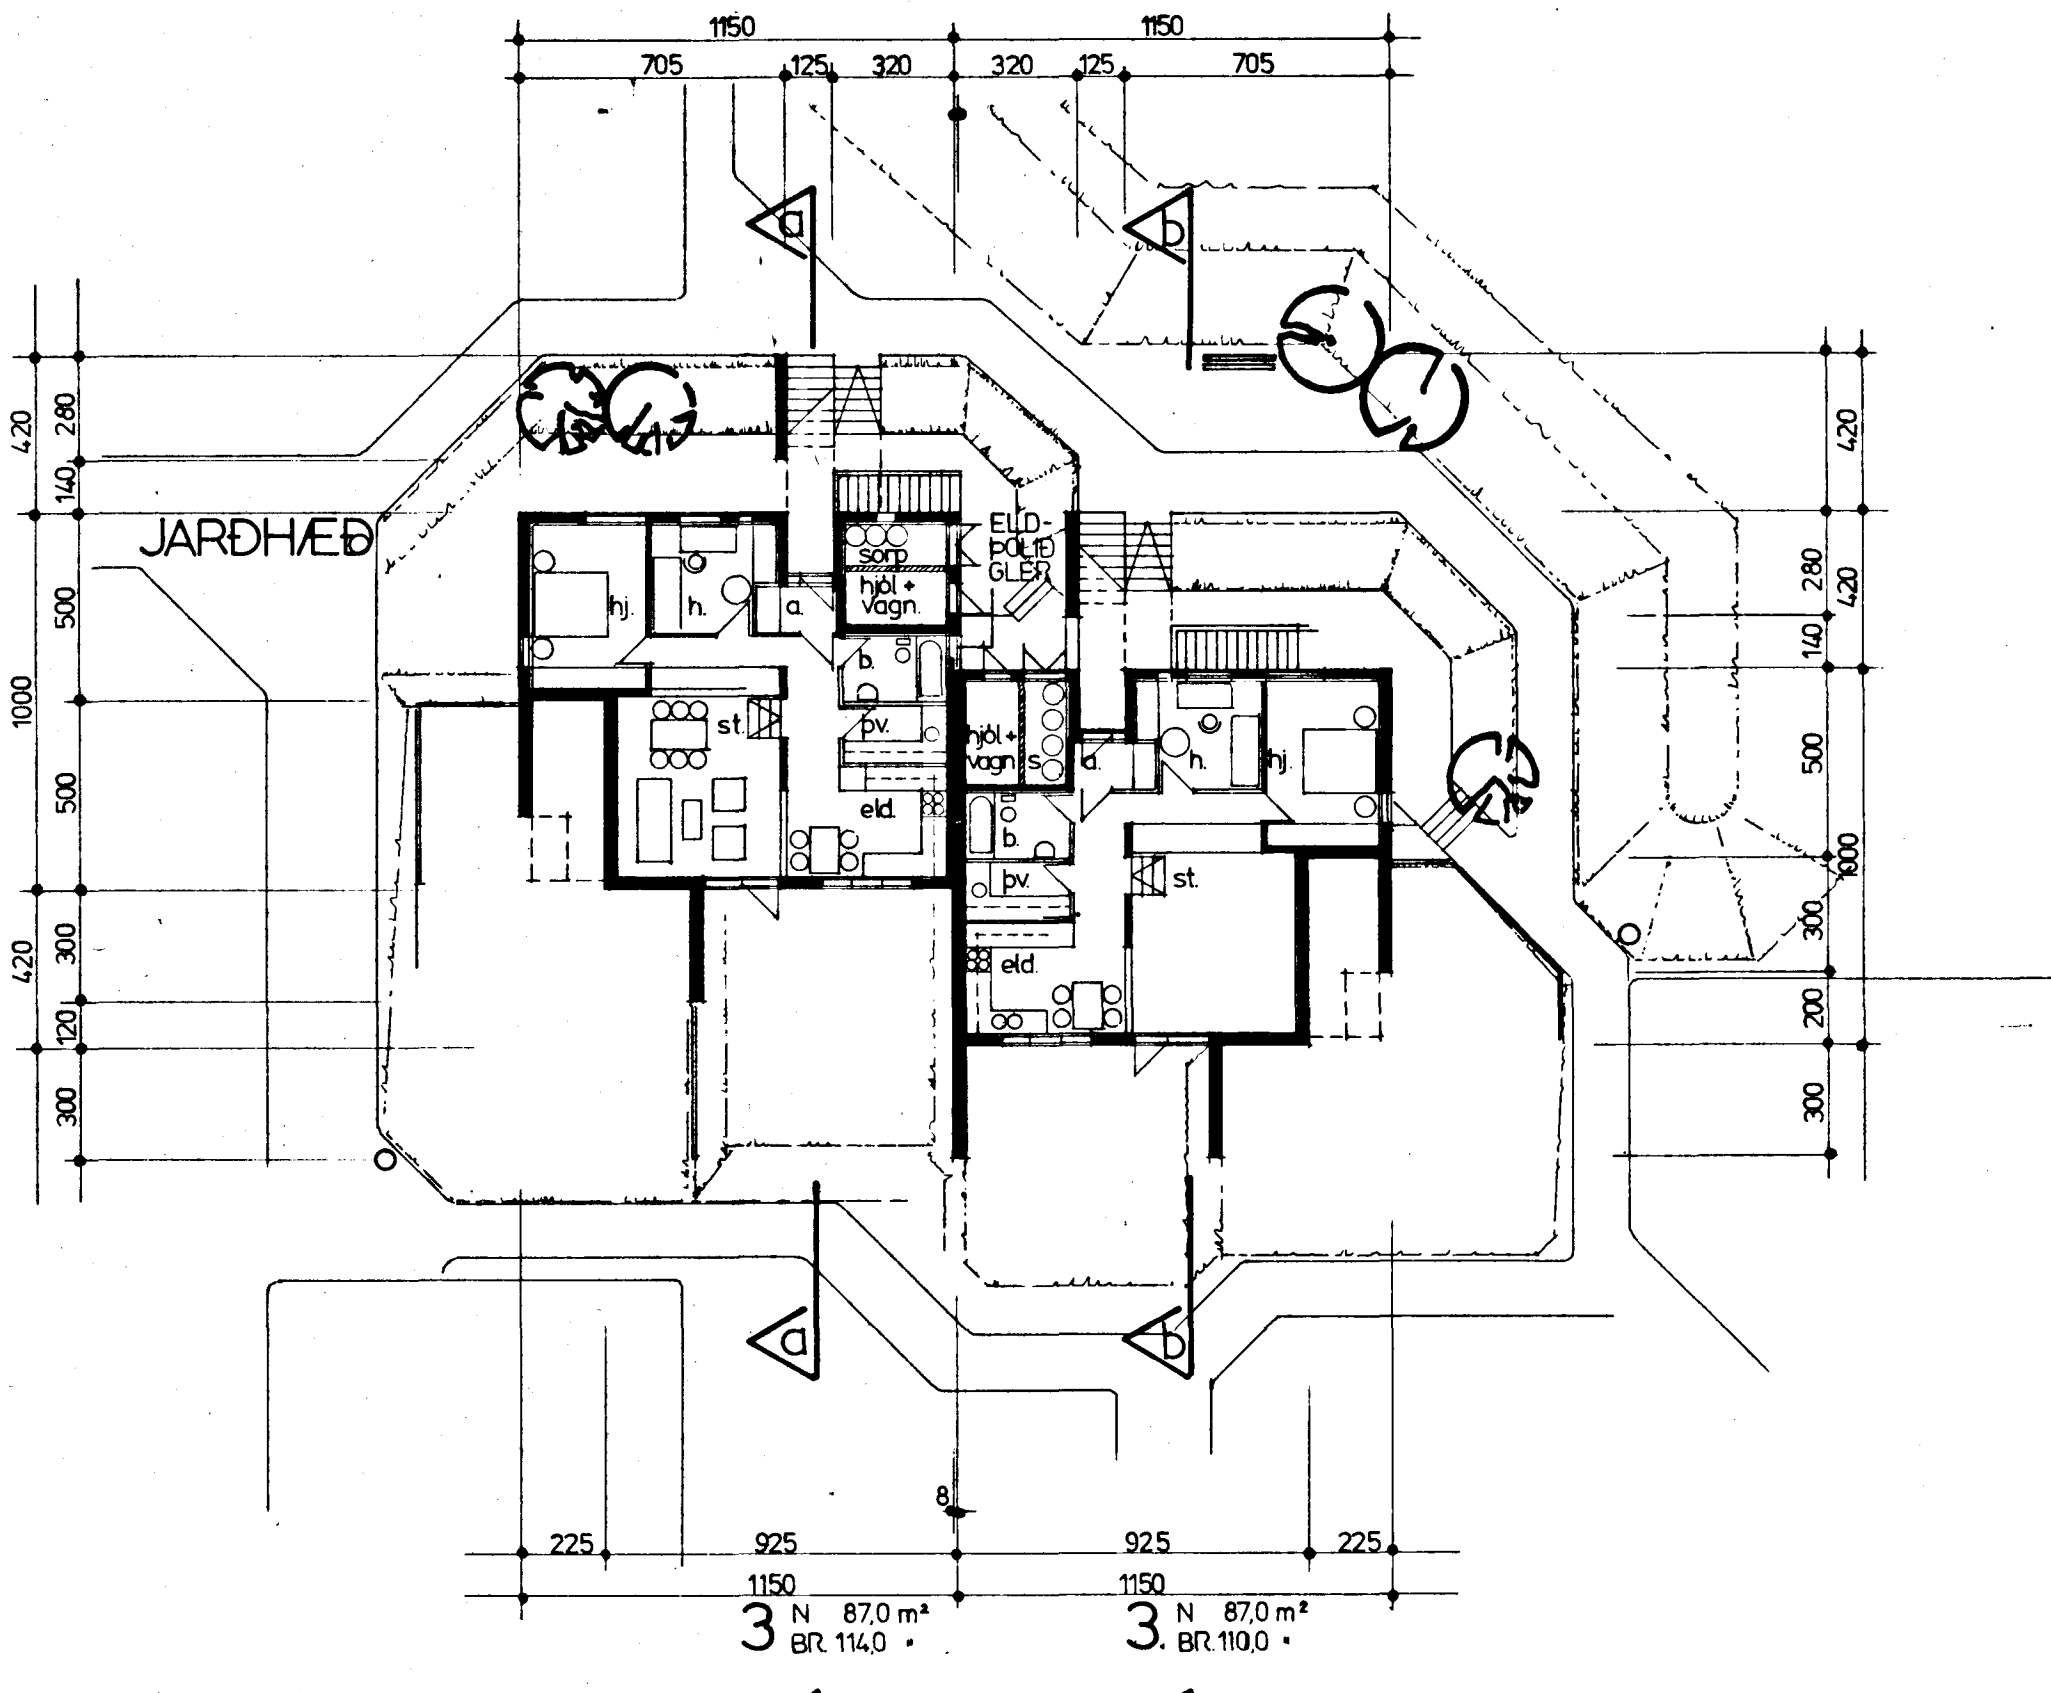


3 N 87,0 m²
BR 114,0

3 N 87,0 m²
BR 110,0

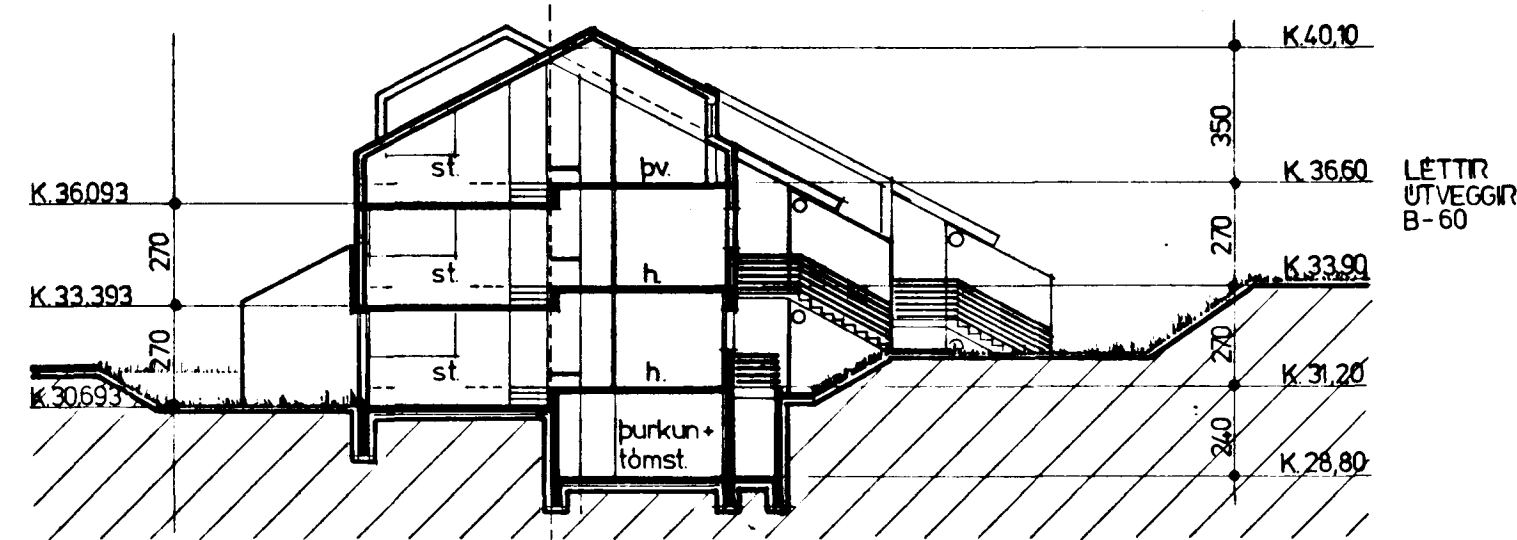

sneiding b-b

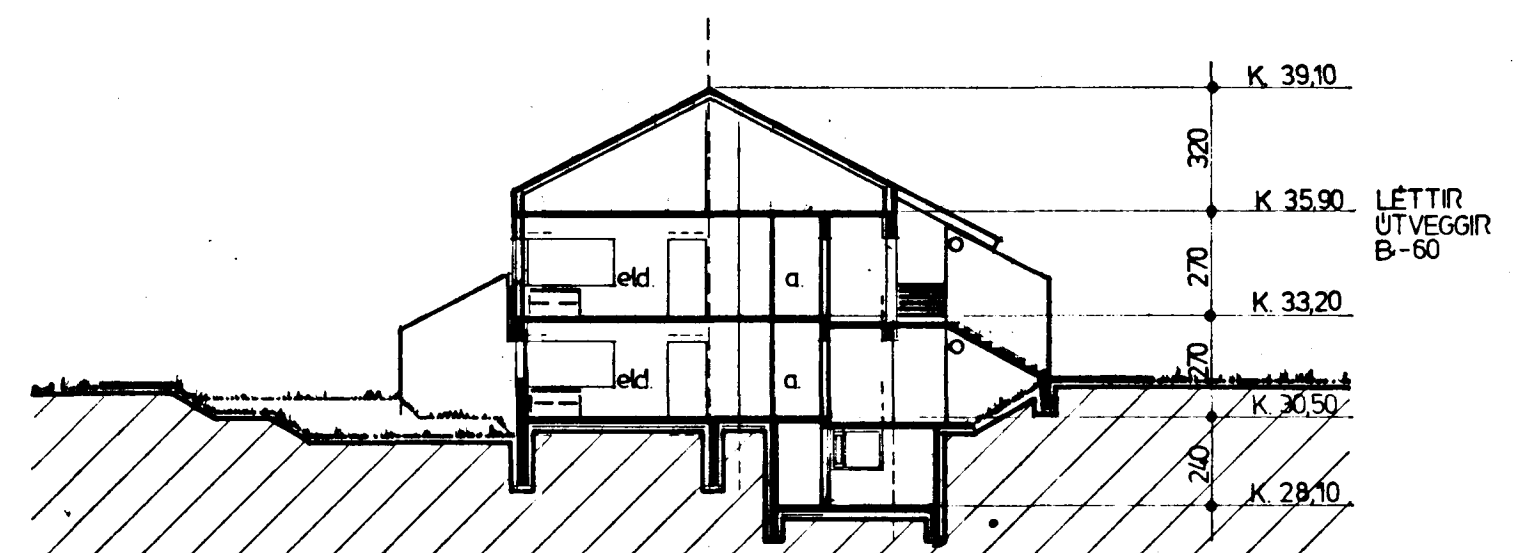

sneiding a-a

KJALLARI

