


HALLI A LÖGN SÆ HVERGI MI'NI EN 20‰

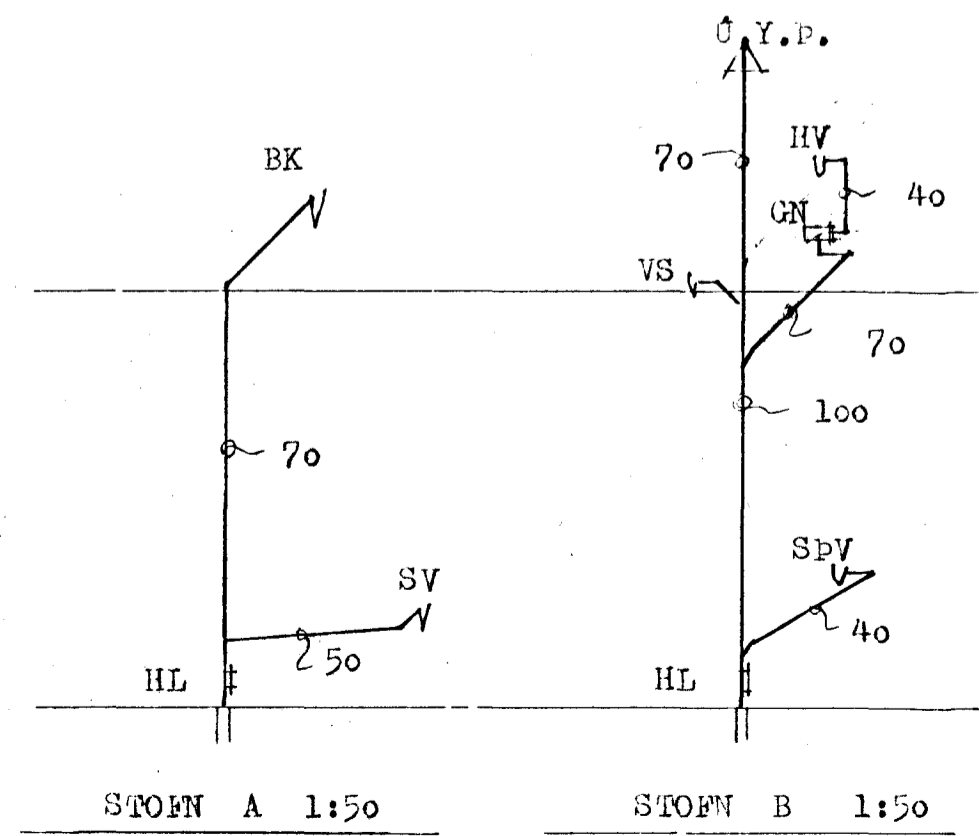

Handwritten signature

VERKEFNI	MÁL	DAGS.
KIRKJUVEGUR 8	1:50	JULI 84
FRÆRENNISLISLÖGN GRUNDMYND 1 HÉÐAR	TEIKN.	BR. <i>Handwritten</i>
STOFNAR	8B	VERK NR. 357
	REIKN.	TEIKN NR.
	Breitt 9/10.84 <i>Samund v. Jónna</i>	<i>Handwritten symbols</i>
	BAMP. <i>Handwritten</i>	
GUDNI ÞÓRÐARSON	SKÚLATÚNI 6, 3 hæð.	SÍMI 14185