


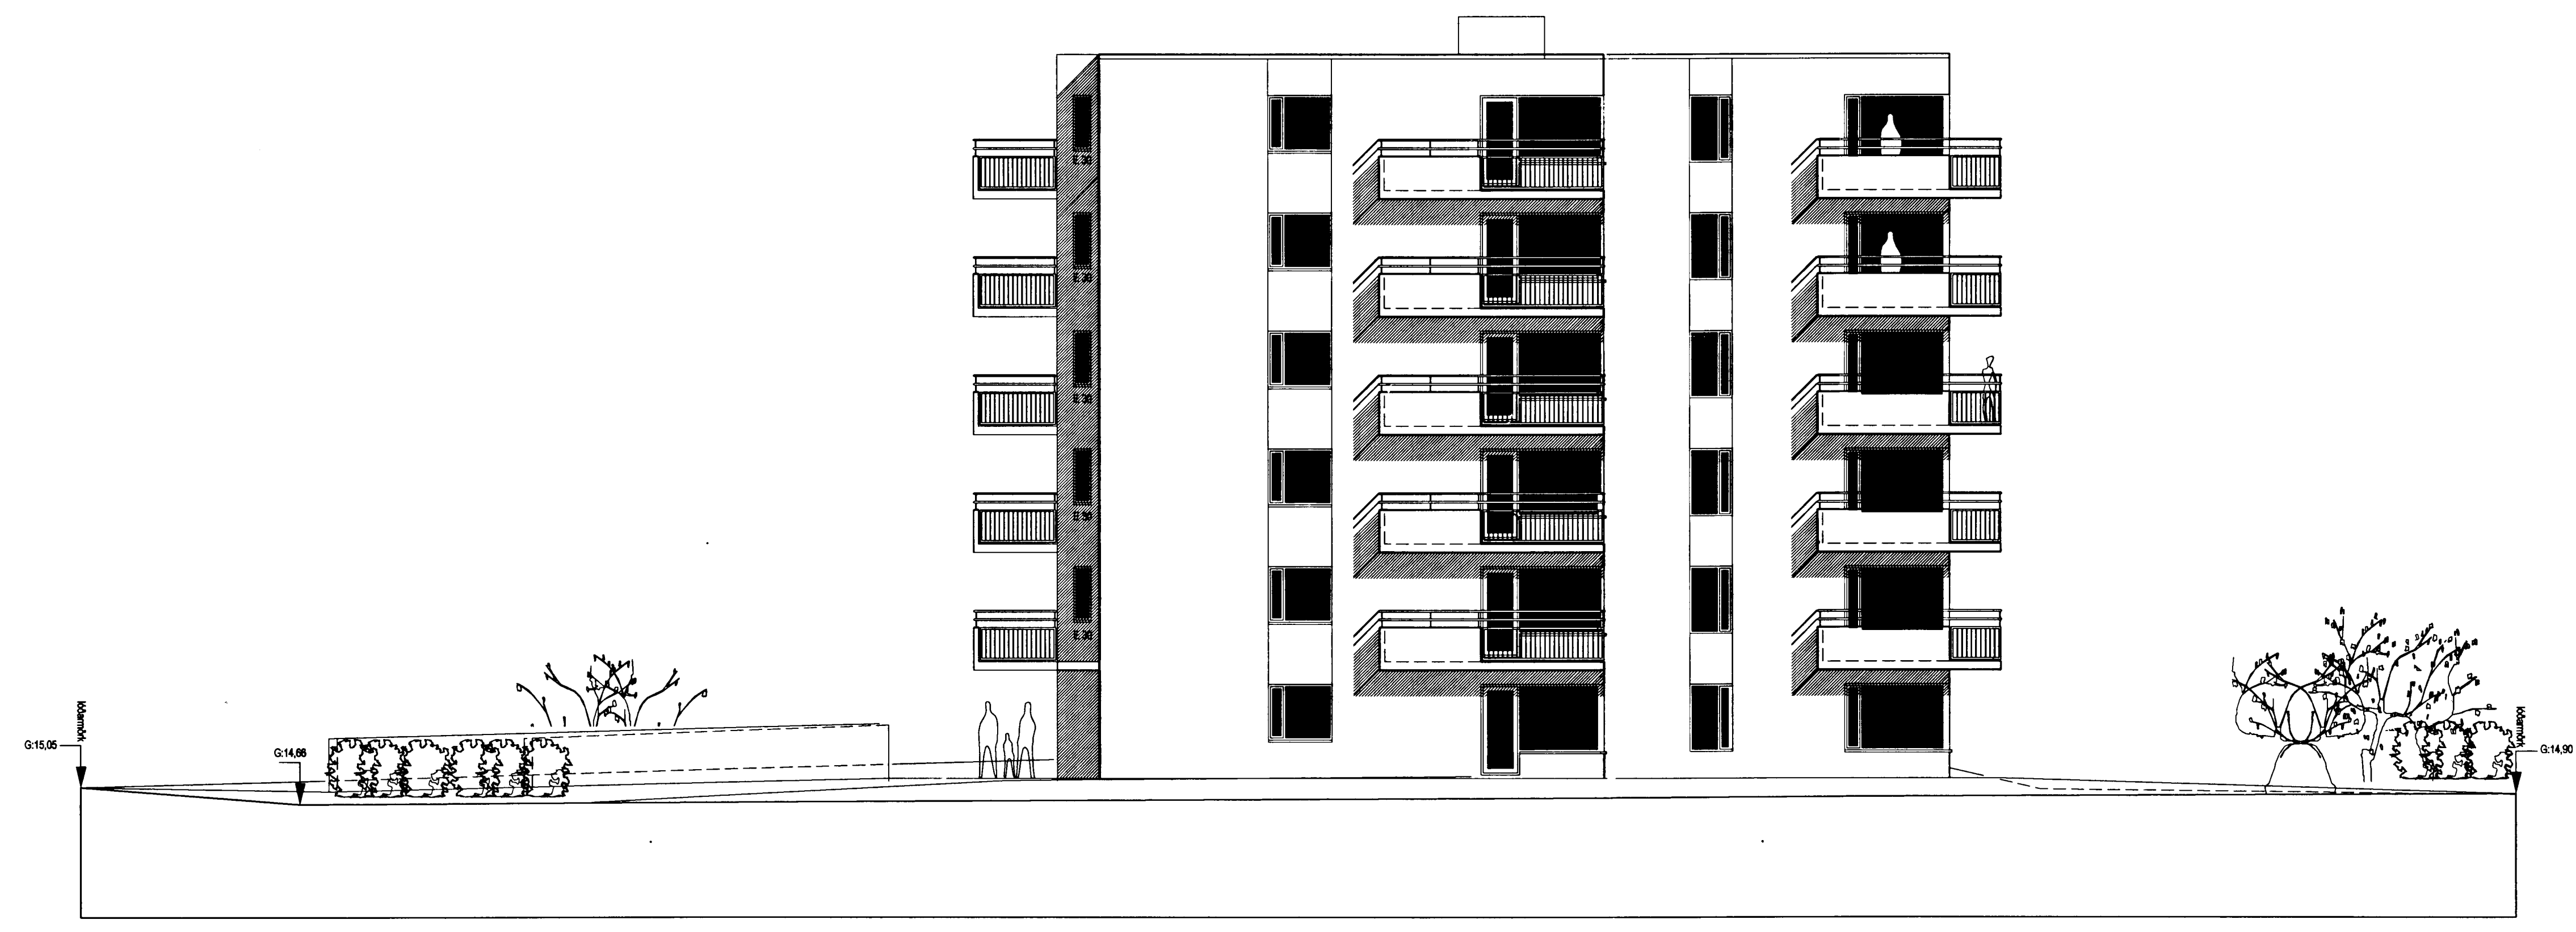

ÚTLIT 1:100
NORÐUR HLÍÐ



ÚTLIT 1:100
VESTUR HLÍÐ

17/5-05
Stökkvöldun
E. Þórásson

ÚTGAFA | TEBODAD | SAMBYGGT | DAGB
BREVINGAR

ASK Arkitektar
Geisgötu 9
101 Reykjavík
Sími 515 0300
Fak 515 0319
www.ask.is



Artun aðshönnuður:
Hagl Már Halldórsdóttir arkitekt FAJ, kt. 301258-7049

KIRKJUVELLIR 7
HAFNARFIRÐI

VERSEFNI	MIV. Í A
HEITI TEBODADAR	1:100
ADALTEIKNING	TEBODAD
ÚTLIT	HD/HMH
	DAGB
	13.05.2005
VERU NÚM.	ÚTGAFA
0470	10-07