




DEILI 2

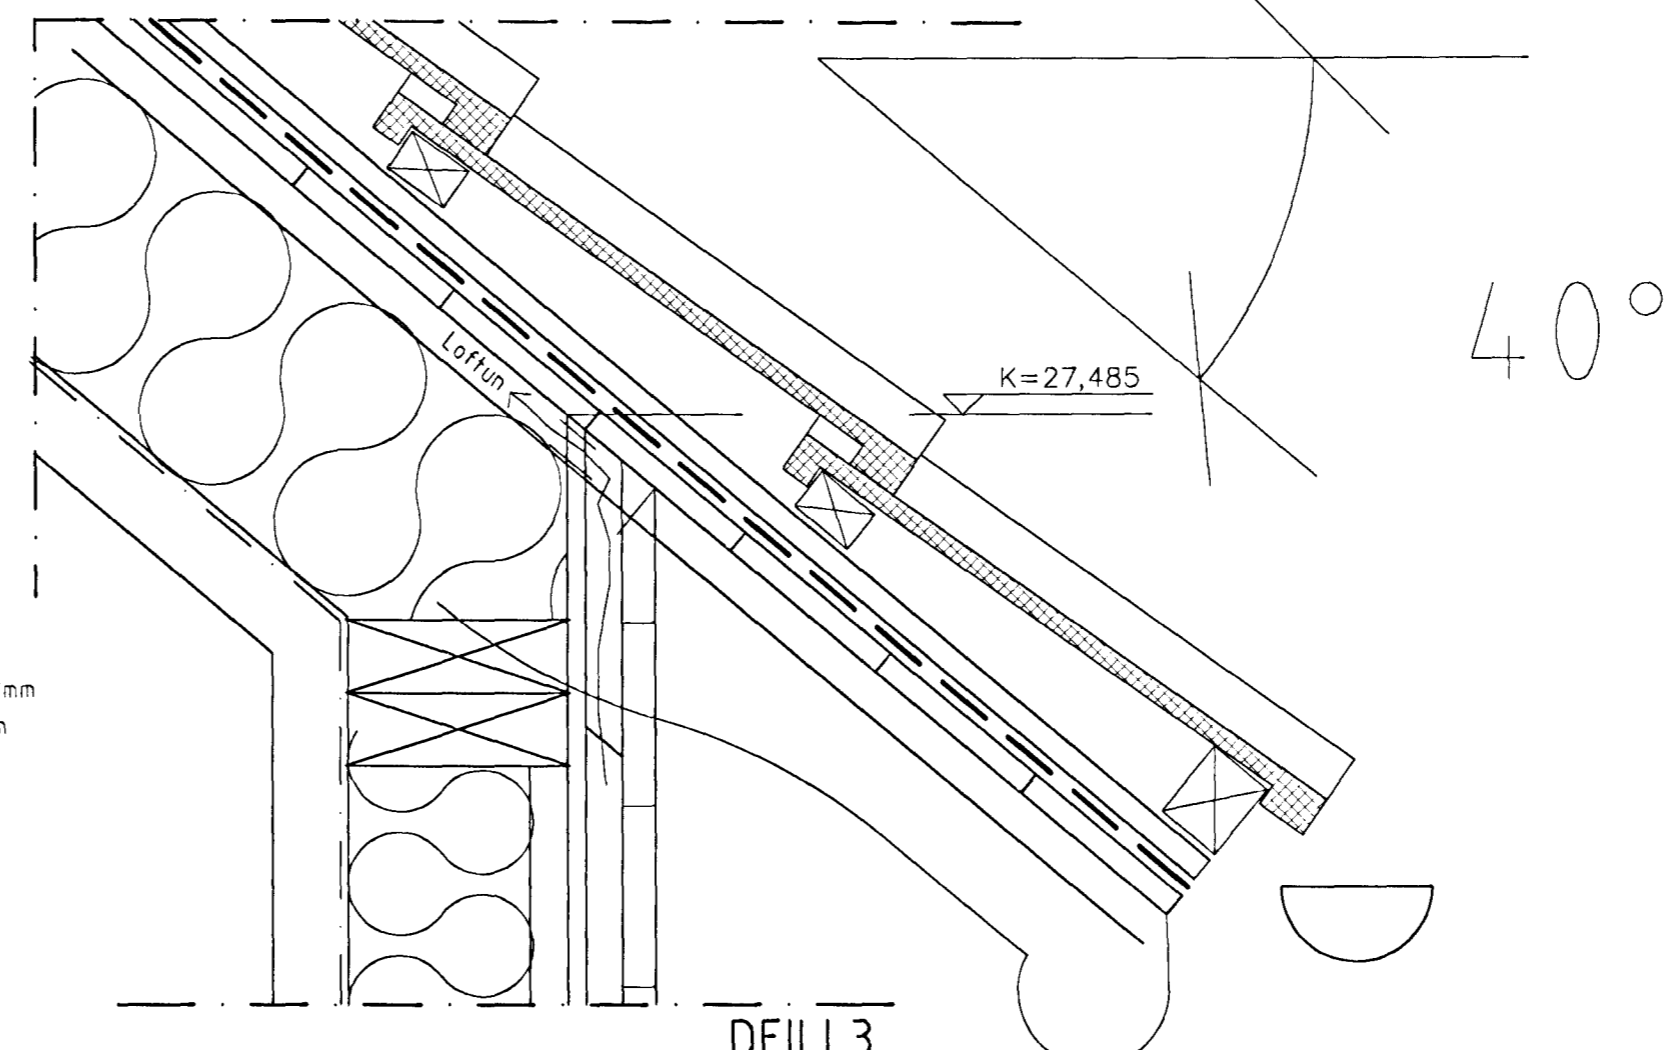


DEILI 3

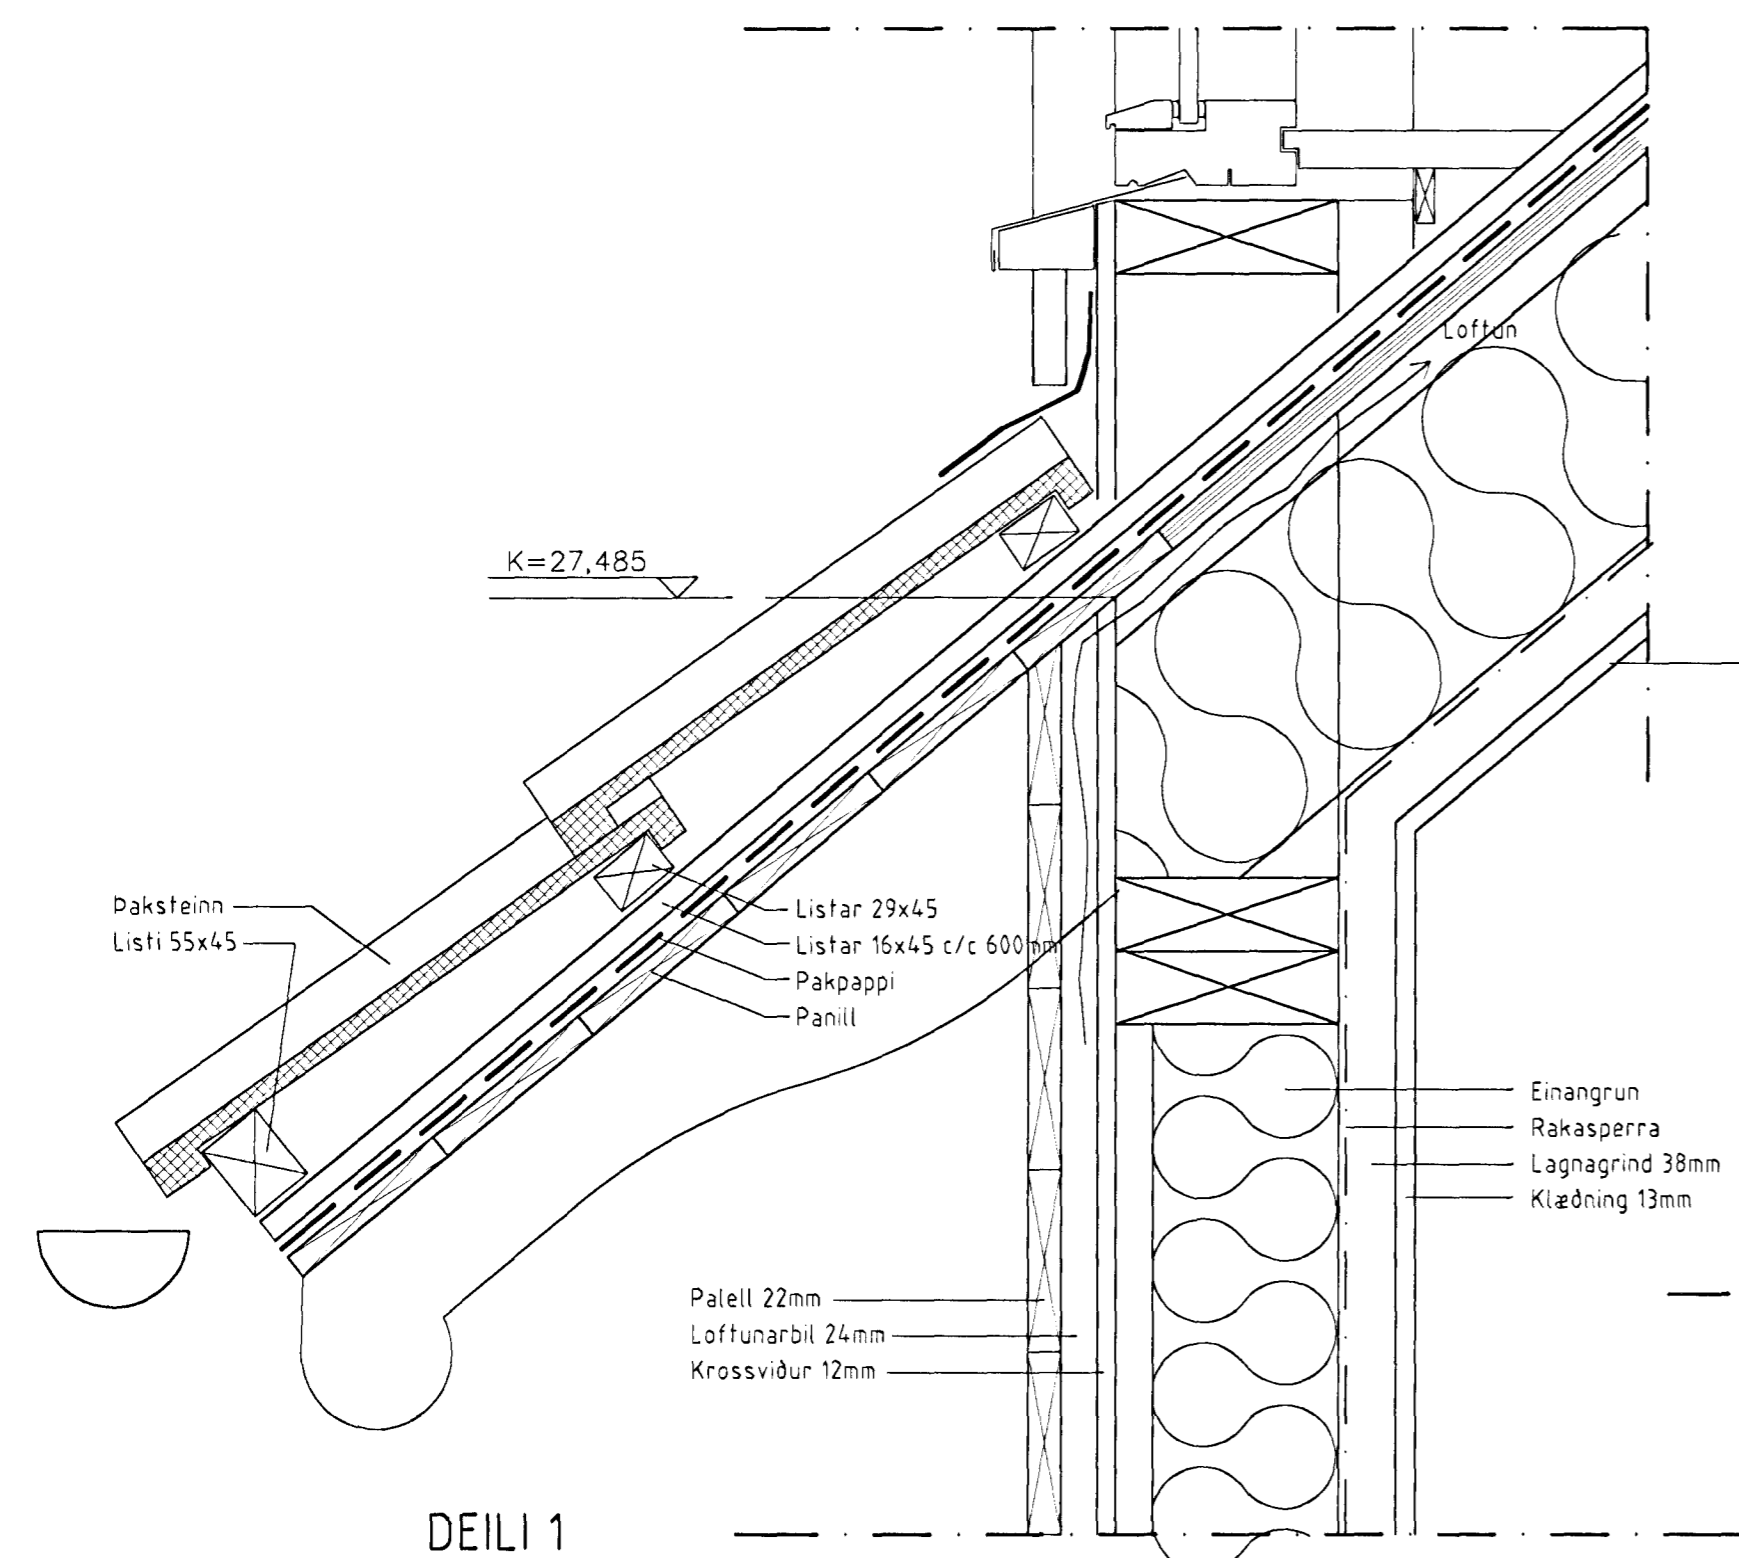

DEILI 1

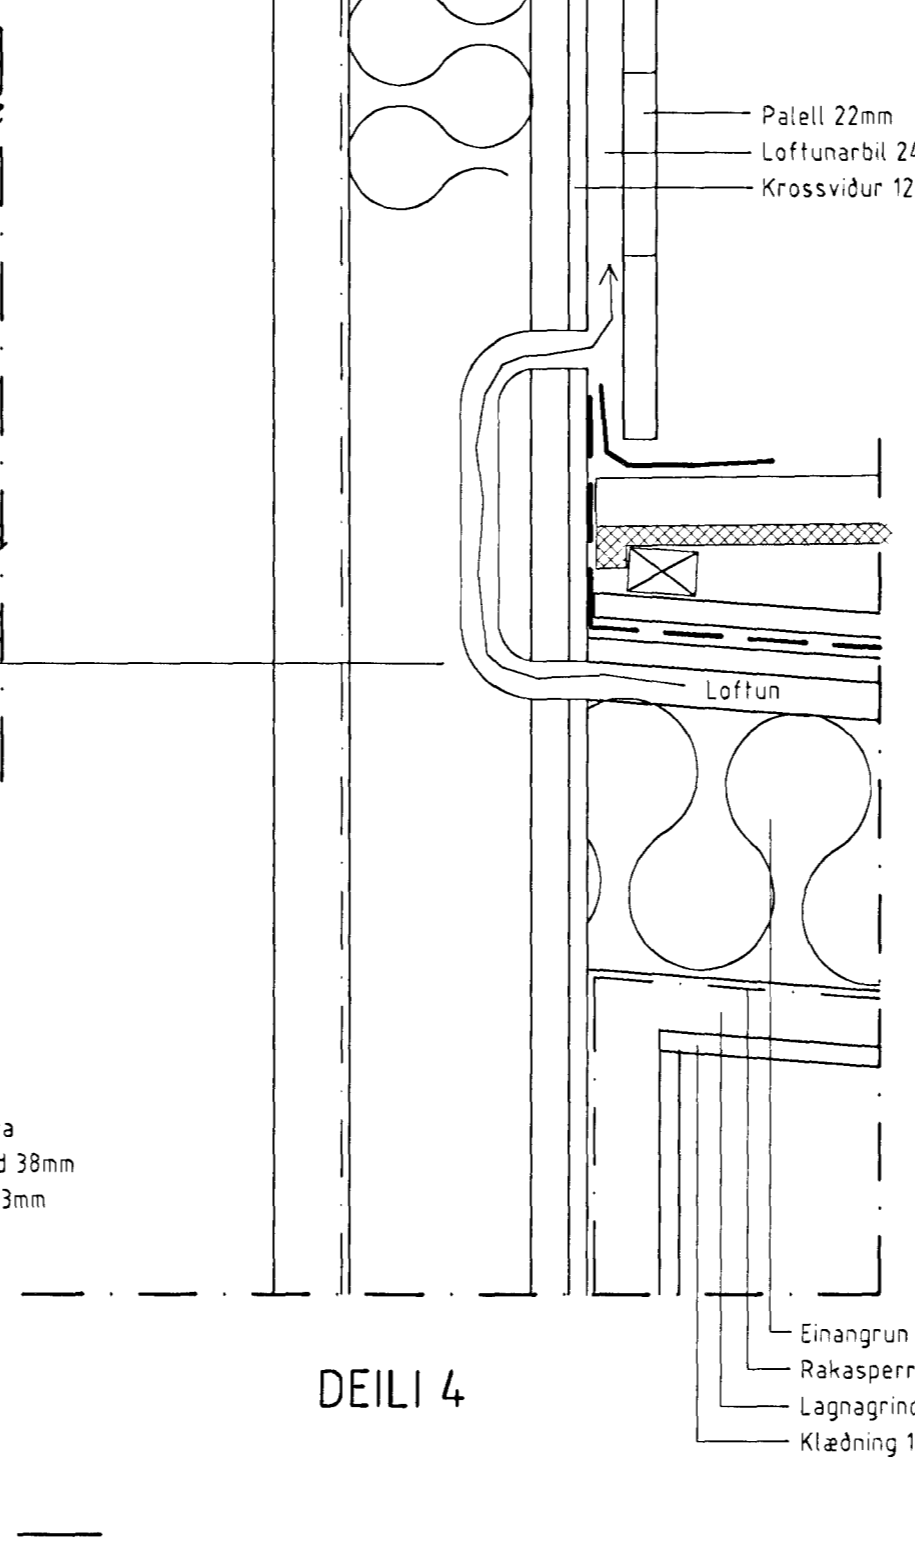

DEILI 4

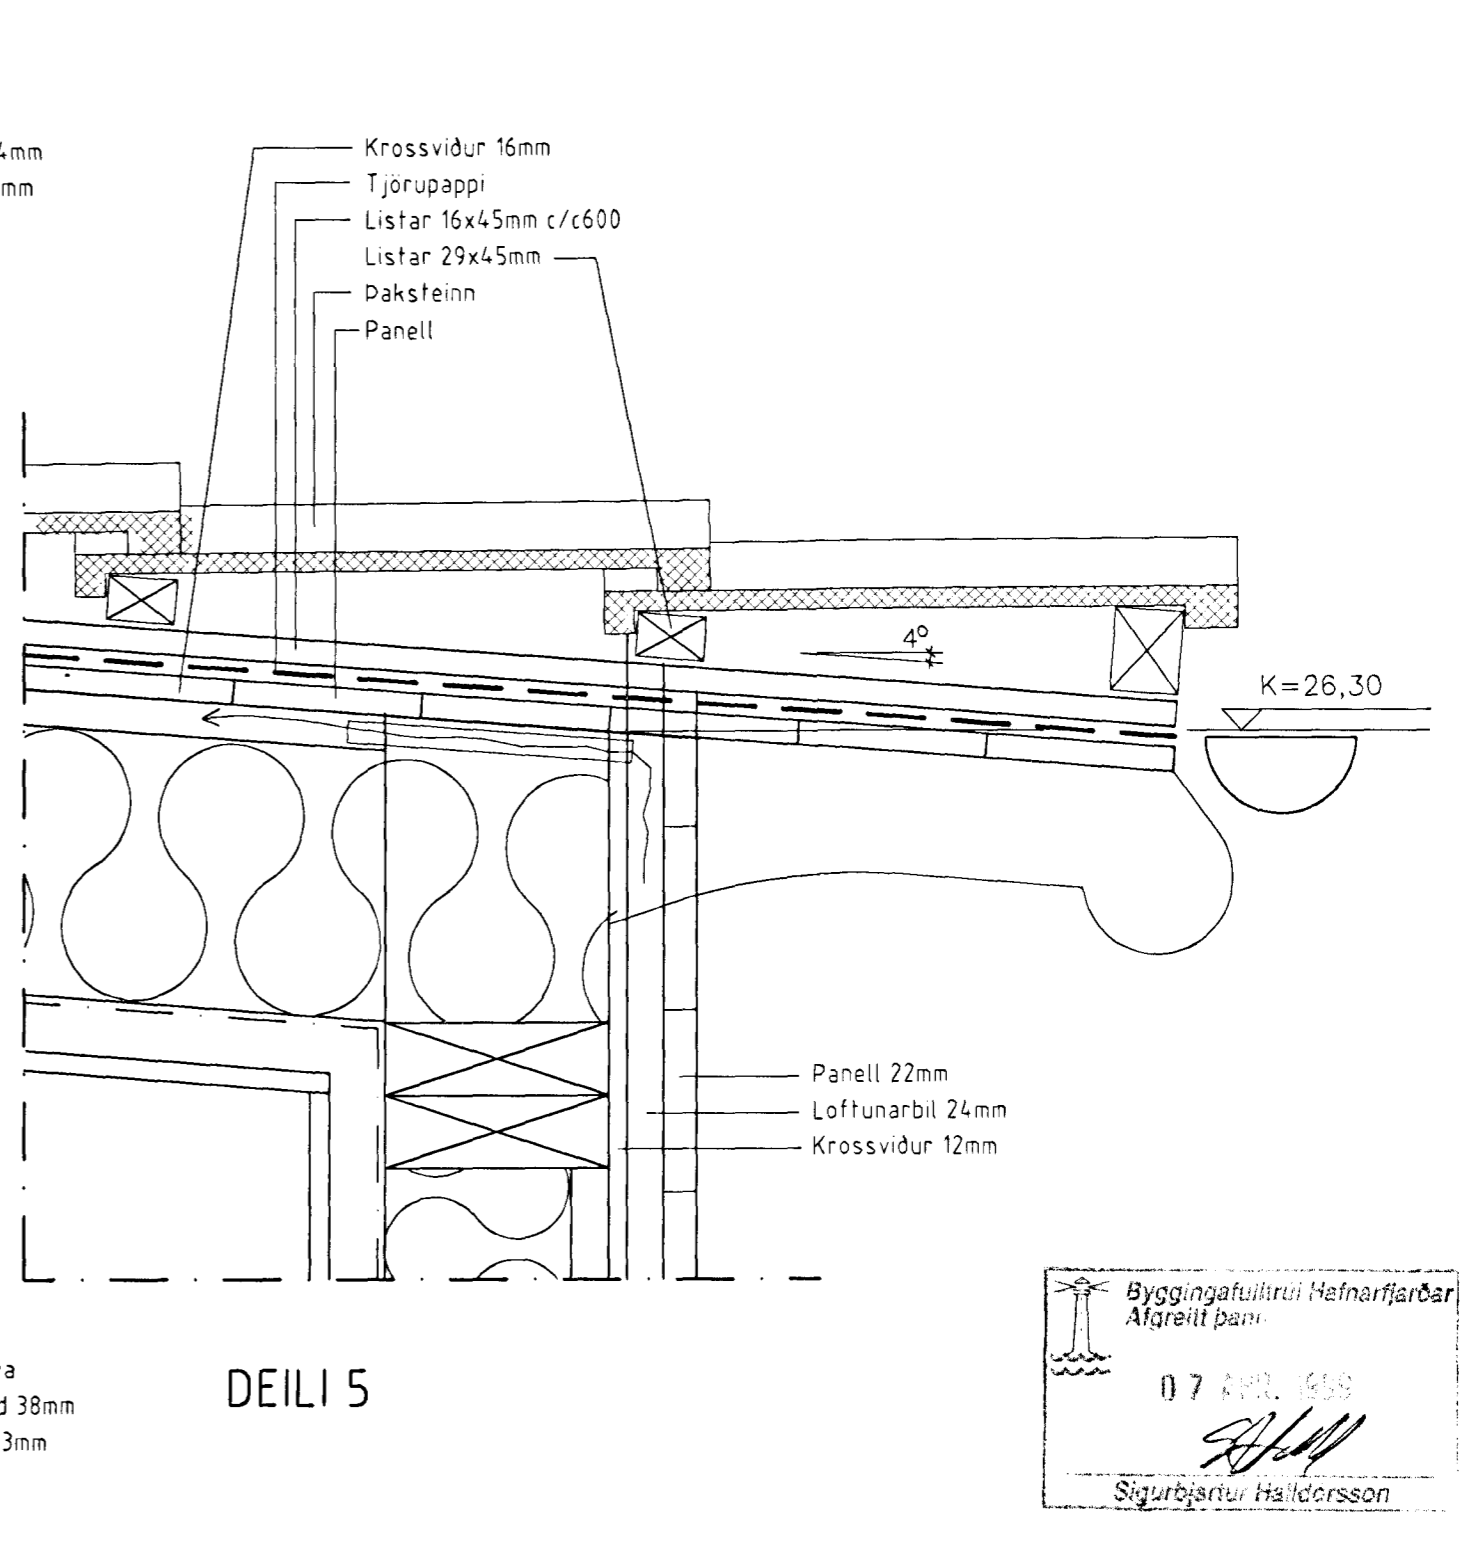

DEILI 5

Byggingatillitni Hafnarfjarðar  
Afgreitt þann  
07 APR 2008  
*Sigurbjartur Halldórsson*  
Sigurbjartur Halldórsson

BREYTT:	DAGS:	LÝSING: