


GRUNNMYND EFRI HÆÐ

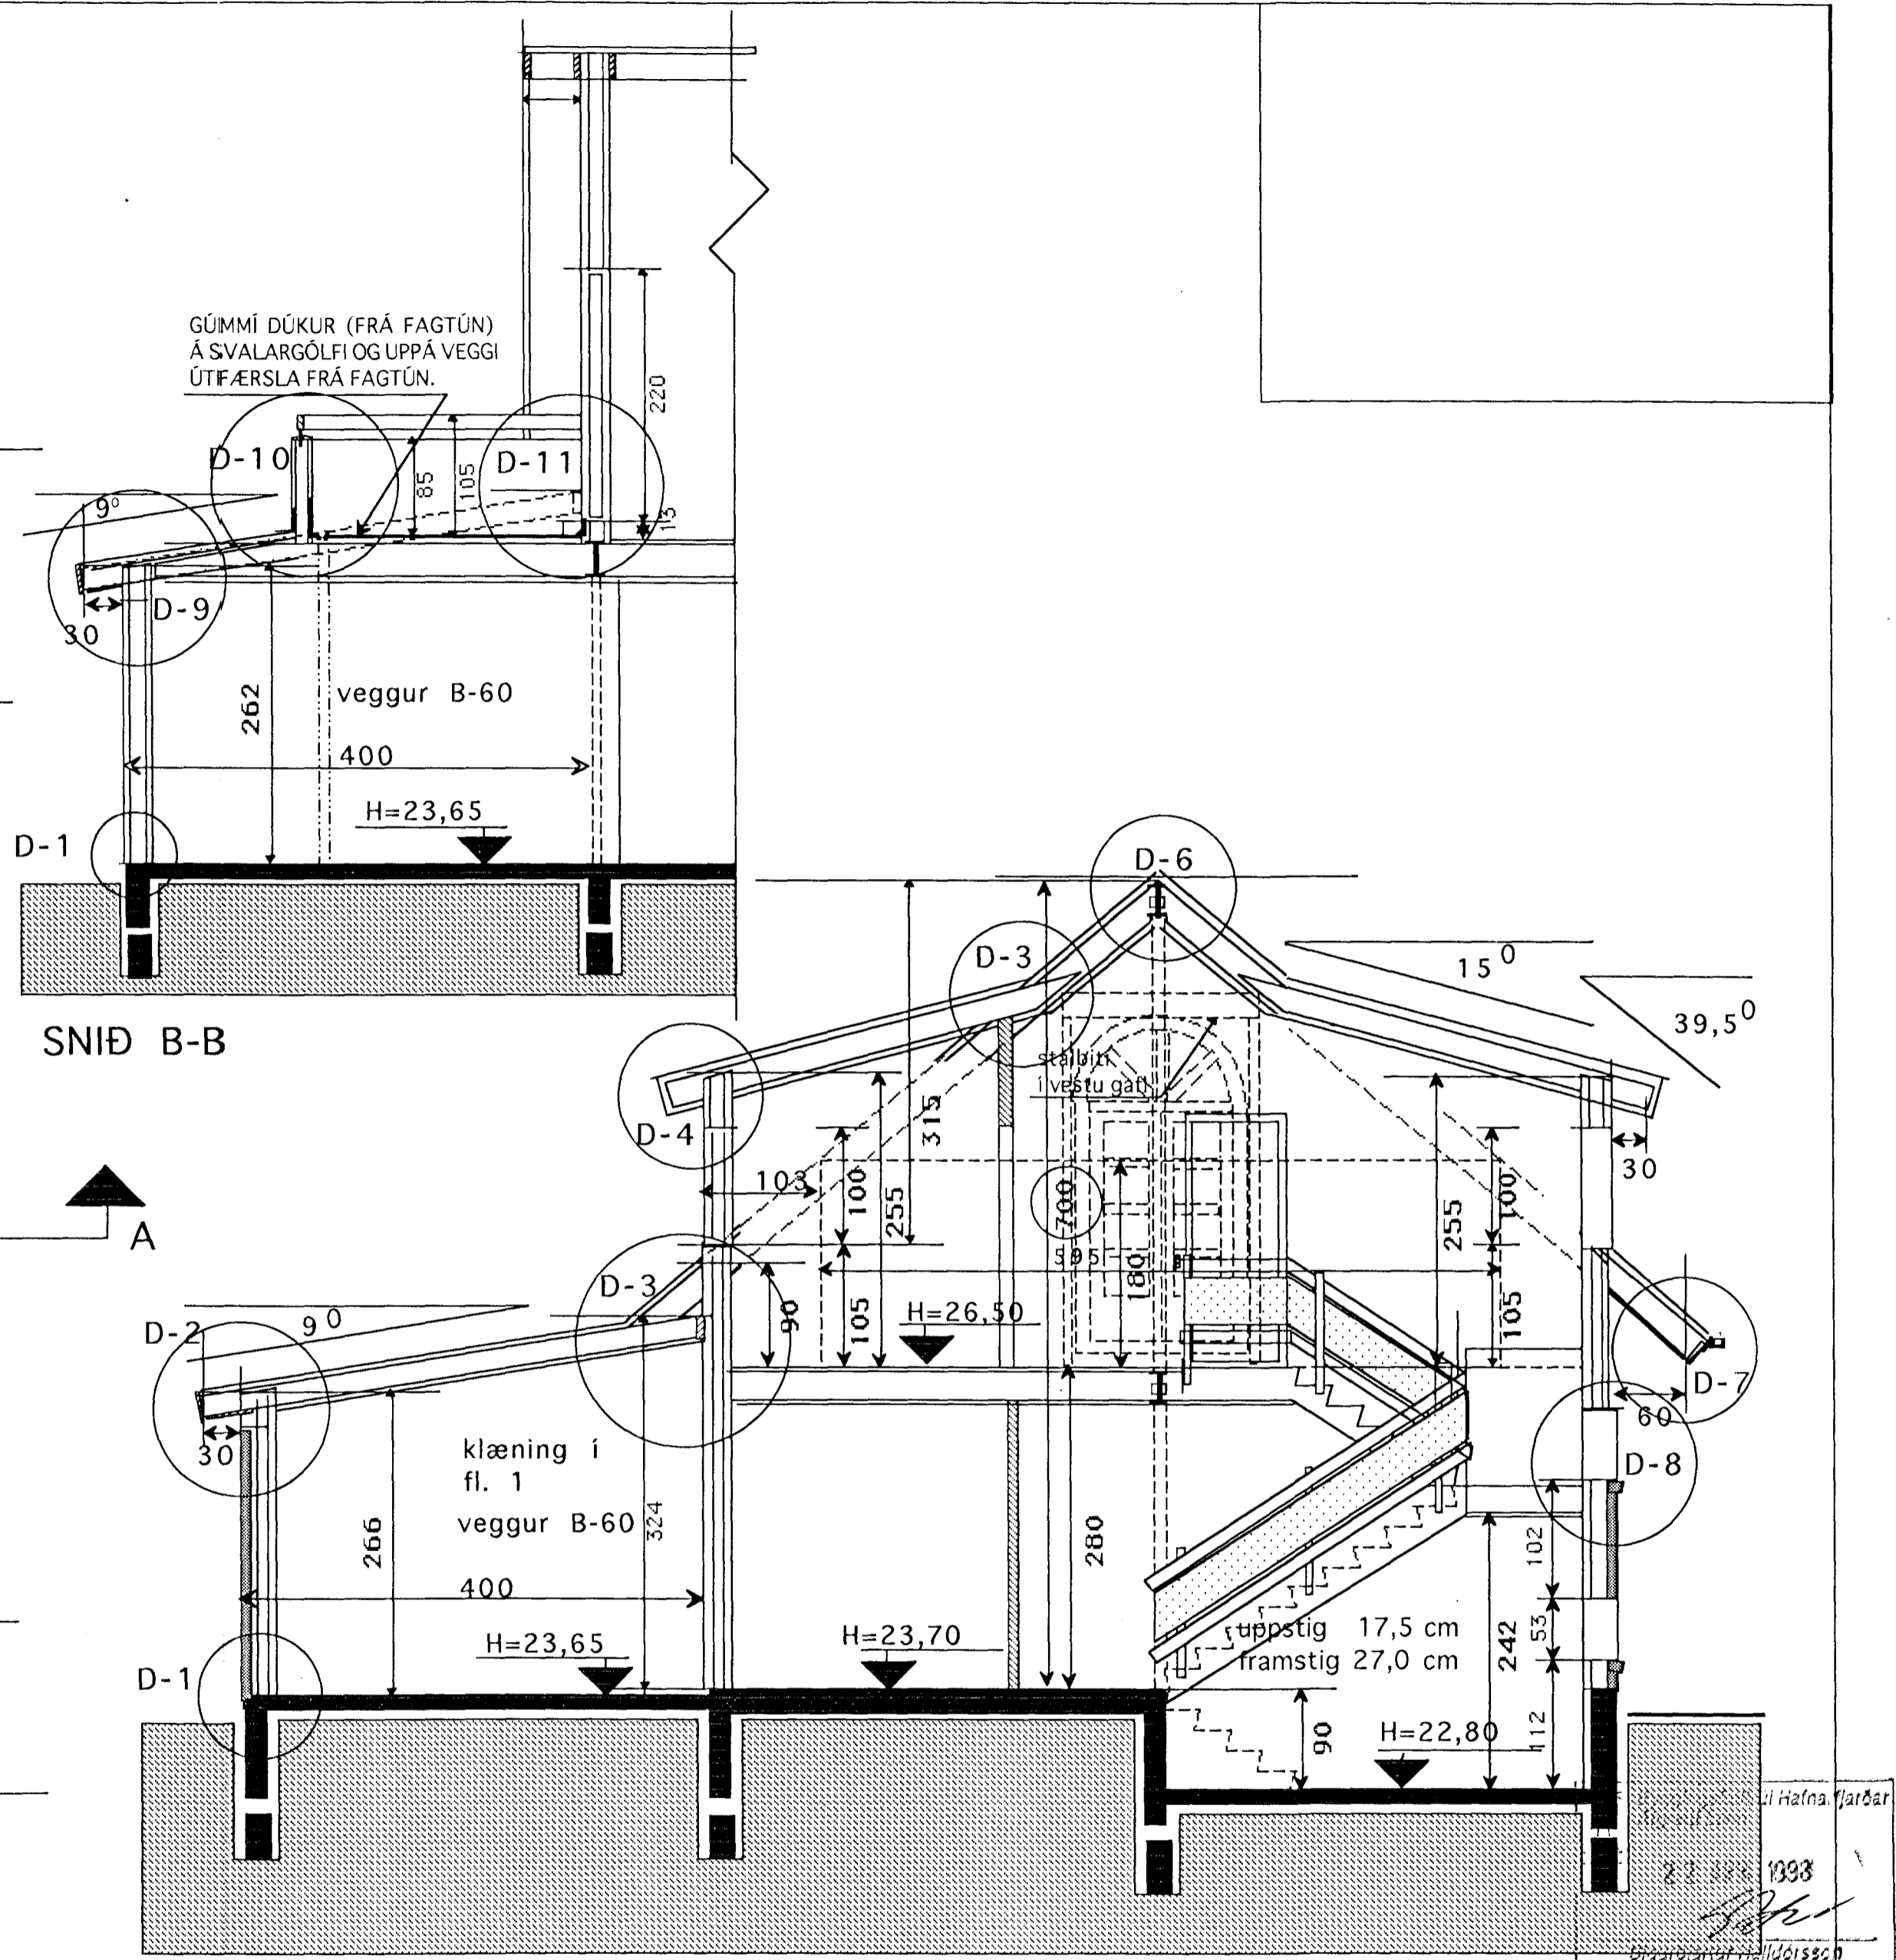

SNID A-A

	Heiti	KJÓAHRAUN 6 HAFNARFIRÐI	kvarði	1:50	verk nr.	9753
	Verkefni	GRUNNMYND EFRI HÆÐ -SNID	dags.	SEPT. 97"	týpa nr.	
			hönnun	G.G.	teikn. nr.	V-2
			teikn	G.G.		

Hringbraut 11-20, Hafnarfirði s. 555-2020 fax 555-2021