



GRUNNMÝND 1:50

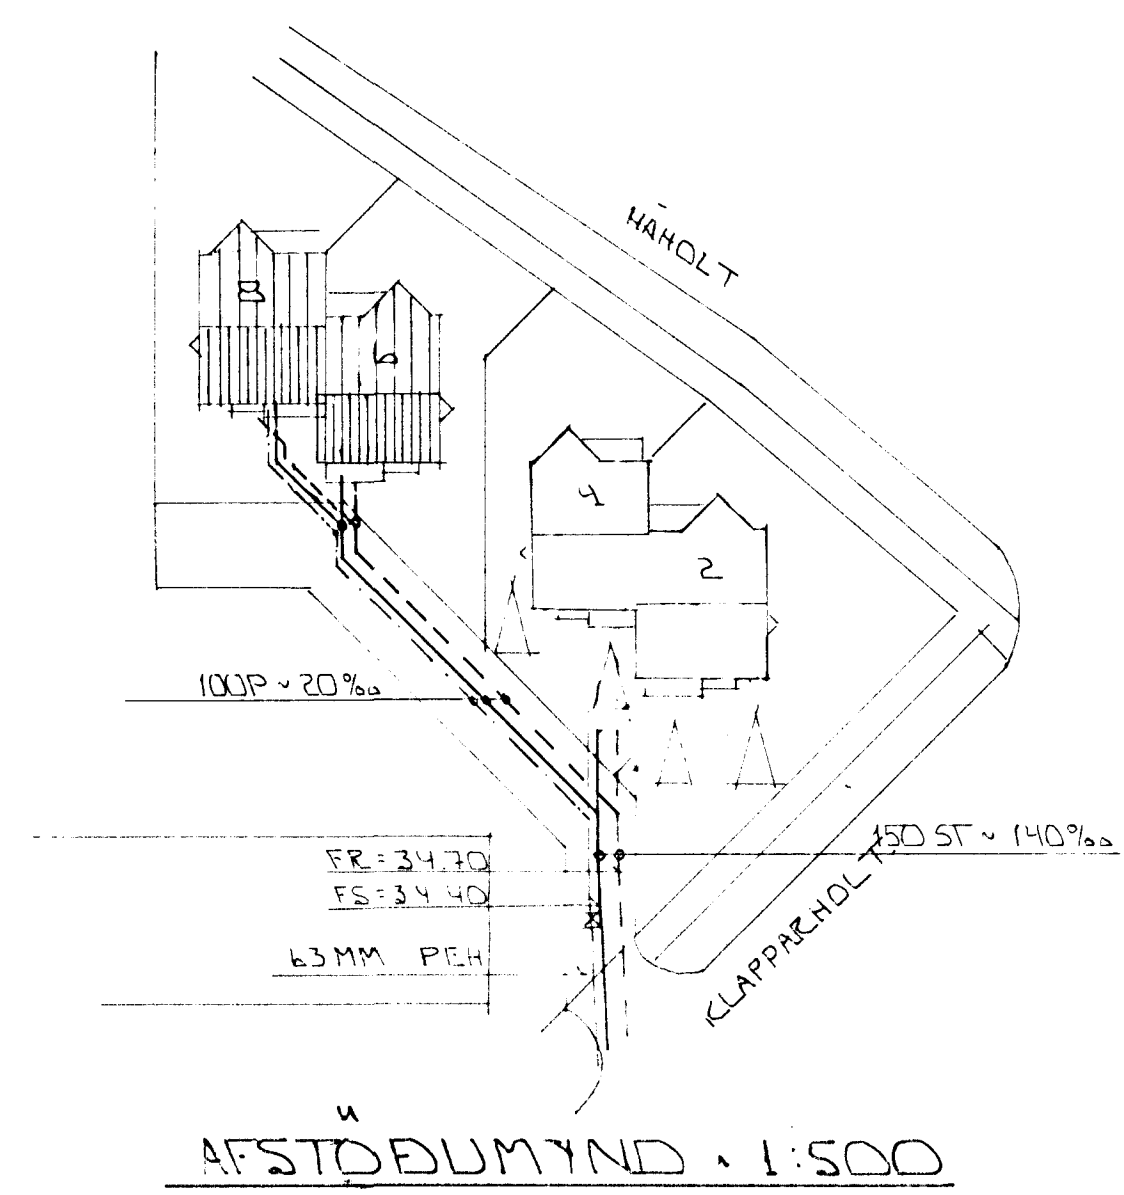

AFSTÖÐUMÝND 1:500

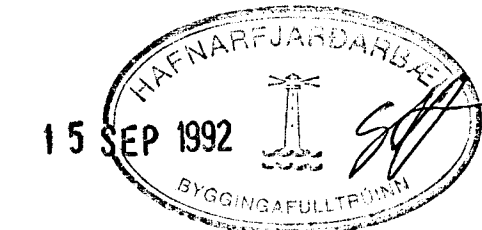

15 SEP 1992

01	19.05.92	LÖGN FERÐ 1 HÚSI NR. 6	
BR NR	DAGS	EDLI BREVINGAR	SIGN.
KLAPPARHOLT 6 OG 8 HAFNARFJÓRÐI			DAGS MAI 91
GRUNNMÝND GRUNNLAGNA			HAUNAS
AFSTÖÐUMÝND			TEKNAF.
MELIKV. A1: 50 x 1:500			VERK NR 9119
SIGURÐUR ÞORLEIFSSON TEKNIFRÉÐINGUR F.T.F.I.			BLAD NR
STRANDGÖTU 11 HAFNARFJÓRÐI SÍMI 54751/54255			2.02