


TENGIMYND HITAVEITU

OFNASKRÁ $\Delta T = 40^\circ C$

NR.	HITATAP KCAL/T.	MESTA LENGD	MESTA HÆD	TENGI	OFN -
1.1.	745	190 cm	60 cm		
12.	145	50	60		
13.	540	90	50		
14.	3025	350	30		
15.	985	230	40		
16.	1375	180	58		
17.	935	130	70		
18.	150	80	30		
19.	295	40	60		
1.10	400	60	60		
1.11	1785	200	70		
2.1.	420	100	70		
22.	875	190	70		
23.	335	50	60		
24.	990	190	70		
25.	1125	130	70		
26.	880	120	70		
27.	210	100	70		
28.	420	100	70		

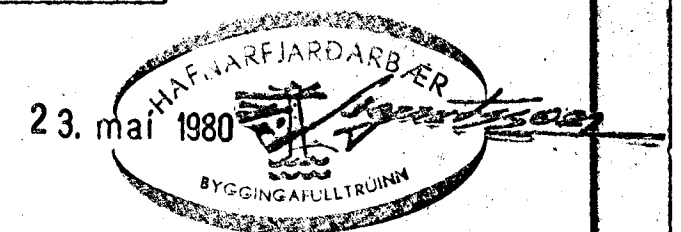

A.T.H.

STAÐSETNING OFNA, SVÖ OG HÆÐIR OG LENGDIR
OFNA ER ÁKVEDIN AF ARKITEKT HÚSSINS.

SKÝRINGAR SJÁ TEIKN. NR. 20.

HÚS E

KLAUSTURHVAMMUR 12	MÆLIKVARÐI %	VERK 8001	TEIKN NR 27.
TENGIMYND HITAVEITU	Hannað: <i>[Signature]</i> Teiknað: <i>[Signature]</i>	Yfirfarð: <i>[Signature]</i> Samb. <i>[Signature]</i>	DAGS MAÍ '80
JÓHANN GUNNAR BERGÞÓRSSON VERKFR. MVFI STRANDGÖTU 11 - HAFNARFIRÐI - Sími 53315	BREYTT		