

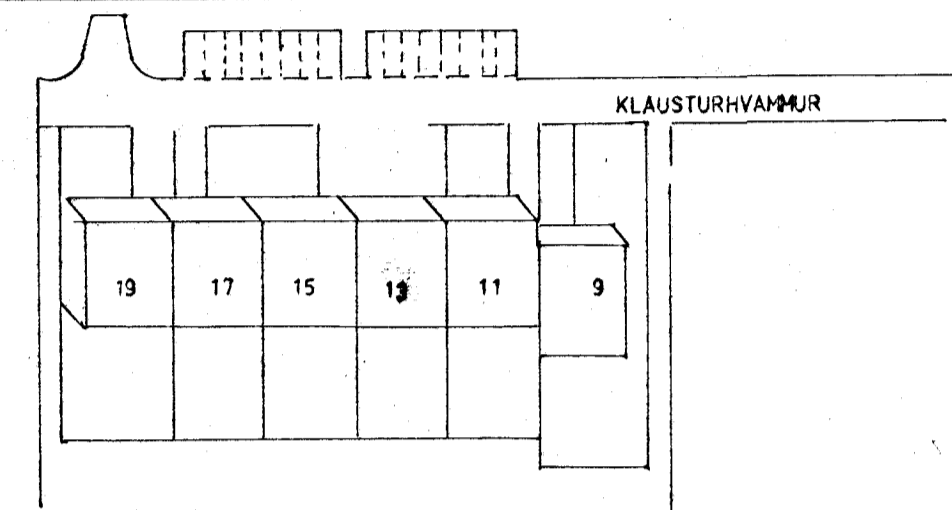


- VIR 3x1.5[□]
- GR 1 10A GEYMSLA. TRIMM. HOBBY
 - GR 2 16A TENGILL Í GEYMSLU
 - GR 3 10A ÚTILJÓÐ
 - GR 4 10A SKÝRING ** TENGJAR Í ELDHÚSI
 - GR 5 20A 3/4 3x4[□] OFN
 - GR 6 16A UPPÞVOTTAVÉL
 - GR 7 20A 3/4 3x4[□] ELDAVÉL
 - GR 8 10A ELDHÚS
 - GR 9 10A ÞVOTTUR BAD SKÁLI ANDD.
 - GR 10 10A STOFA
 - GR 11 10A BORDSTOFA HJÓN
 - GR 12 10A BÍFREIDAGEYMSLA
 - GR 13 10A HURÐAROPNARI Í BÍLG.
 - GR 14 10A HERB. BAD FJÖLSKYLDA
 - GR 15 16A ÞVOTTAVÉL
 - GR 16 16A ÞURRKARI
 - GR 17 16A TENGILL Í BÍFR.
 - GR 18 10A SÓLSKÝLI

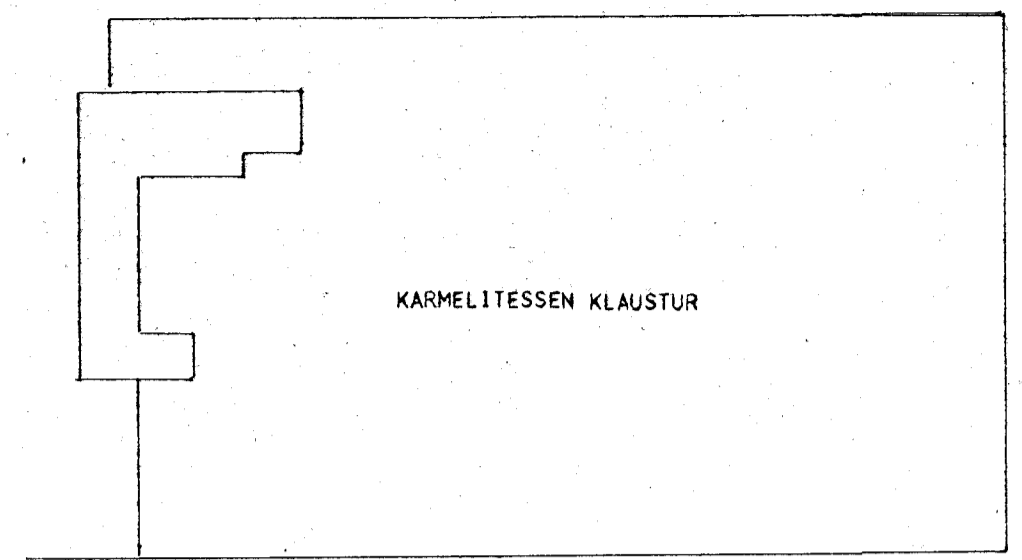

SETJA SKAL VELTIROFA FYRIR LJOS X
 " " " Z
 " " " U

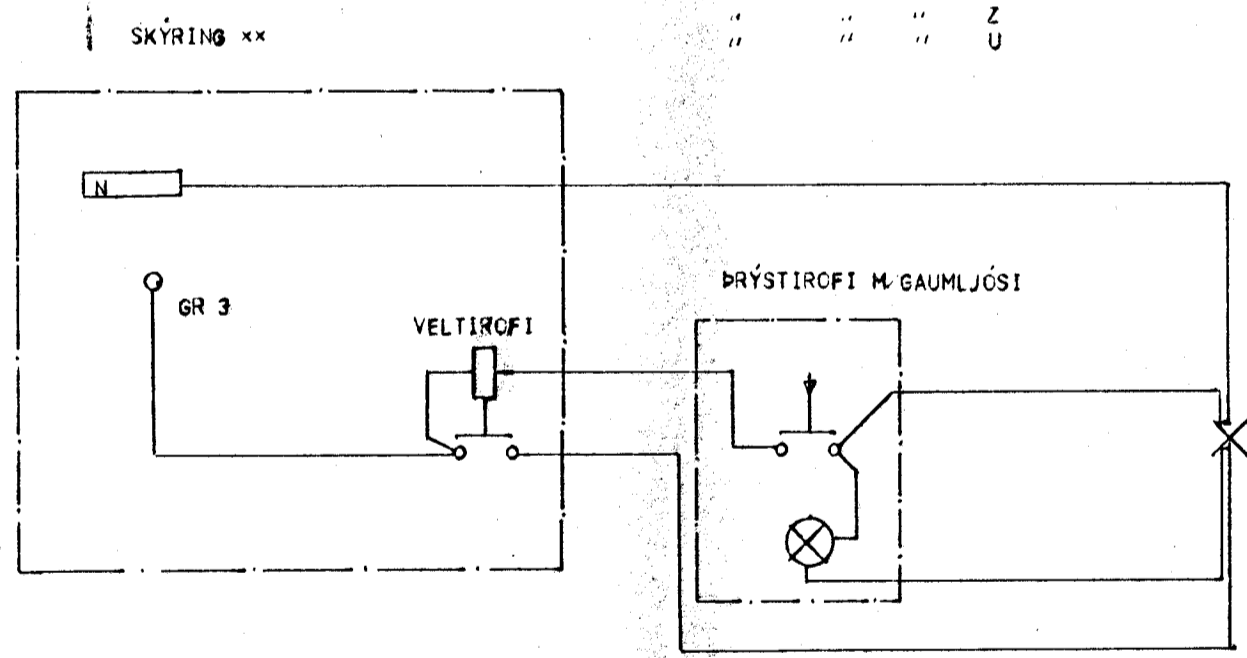

GUGJON ARNBJÖRNSSON	
EINLINUMYNDI AFSTÖÐUMYND	
Mkv.	KLAUSTURHVAMMUR 15
Hannað: G.A.	
Teiknað: G.A.	
Yfirfarið:	
Dags.	Nr: Blað 4 af 4