


GRUNNMYND - HÆÐAR 1:50

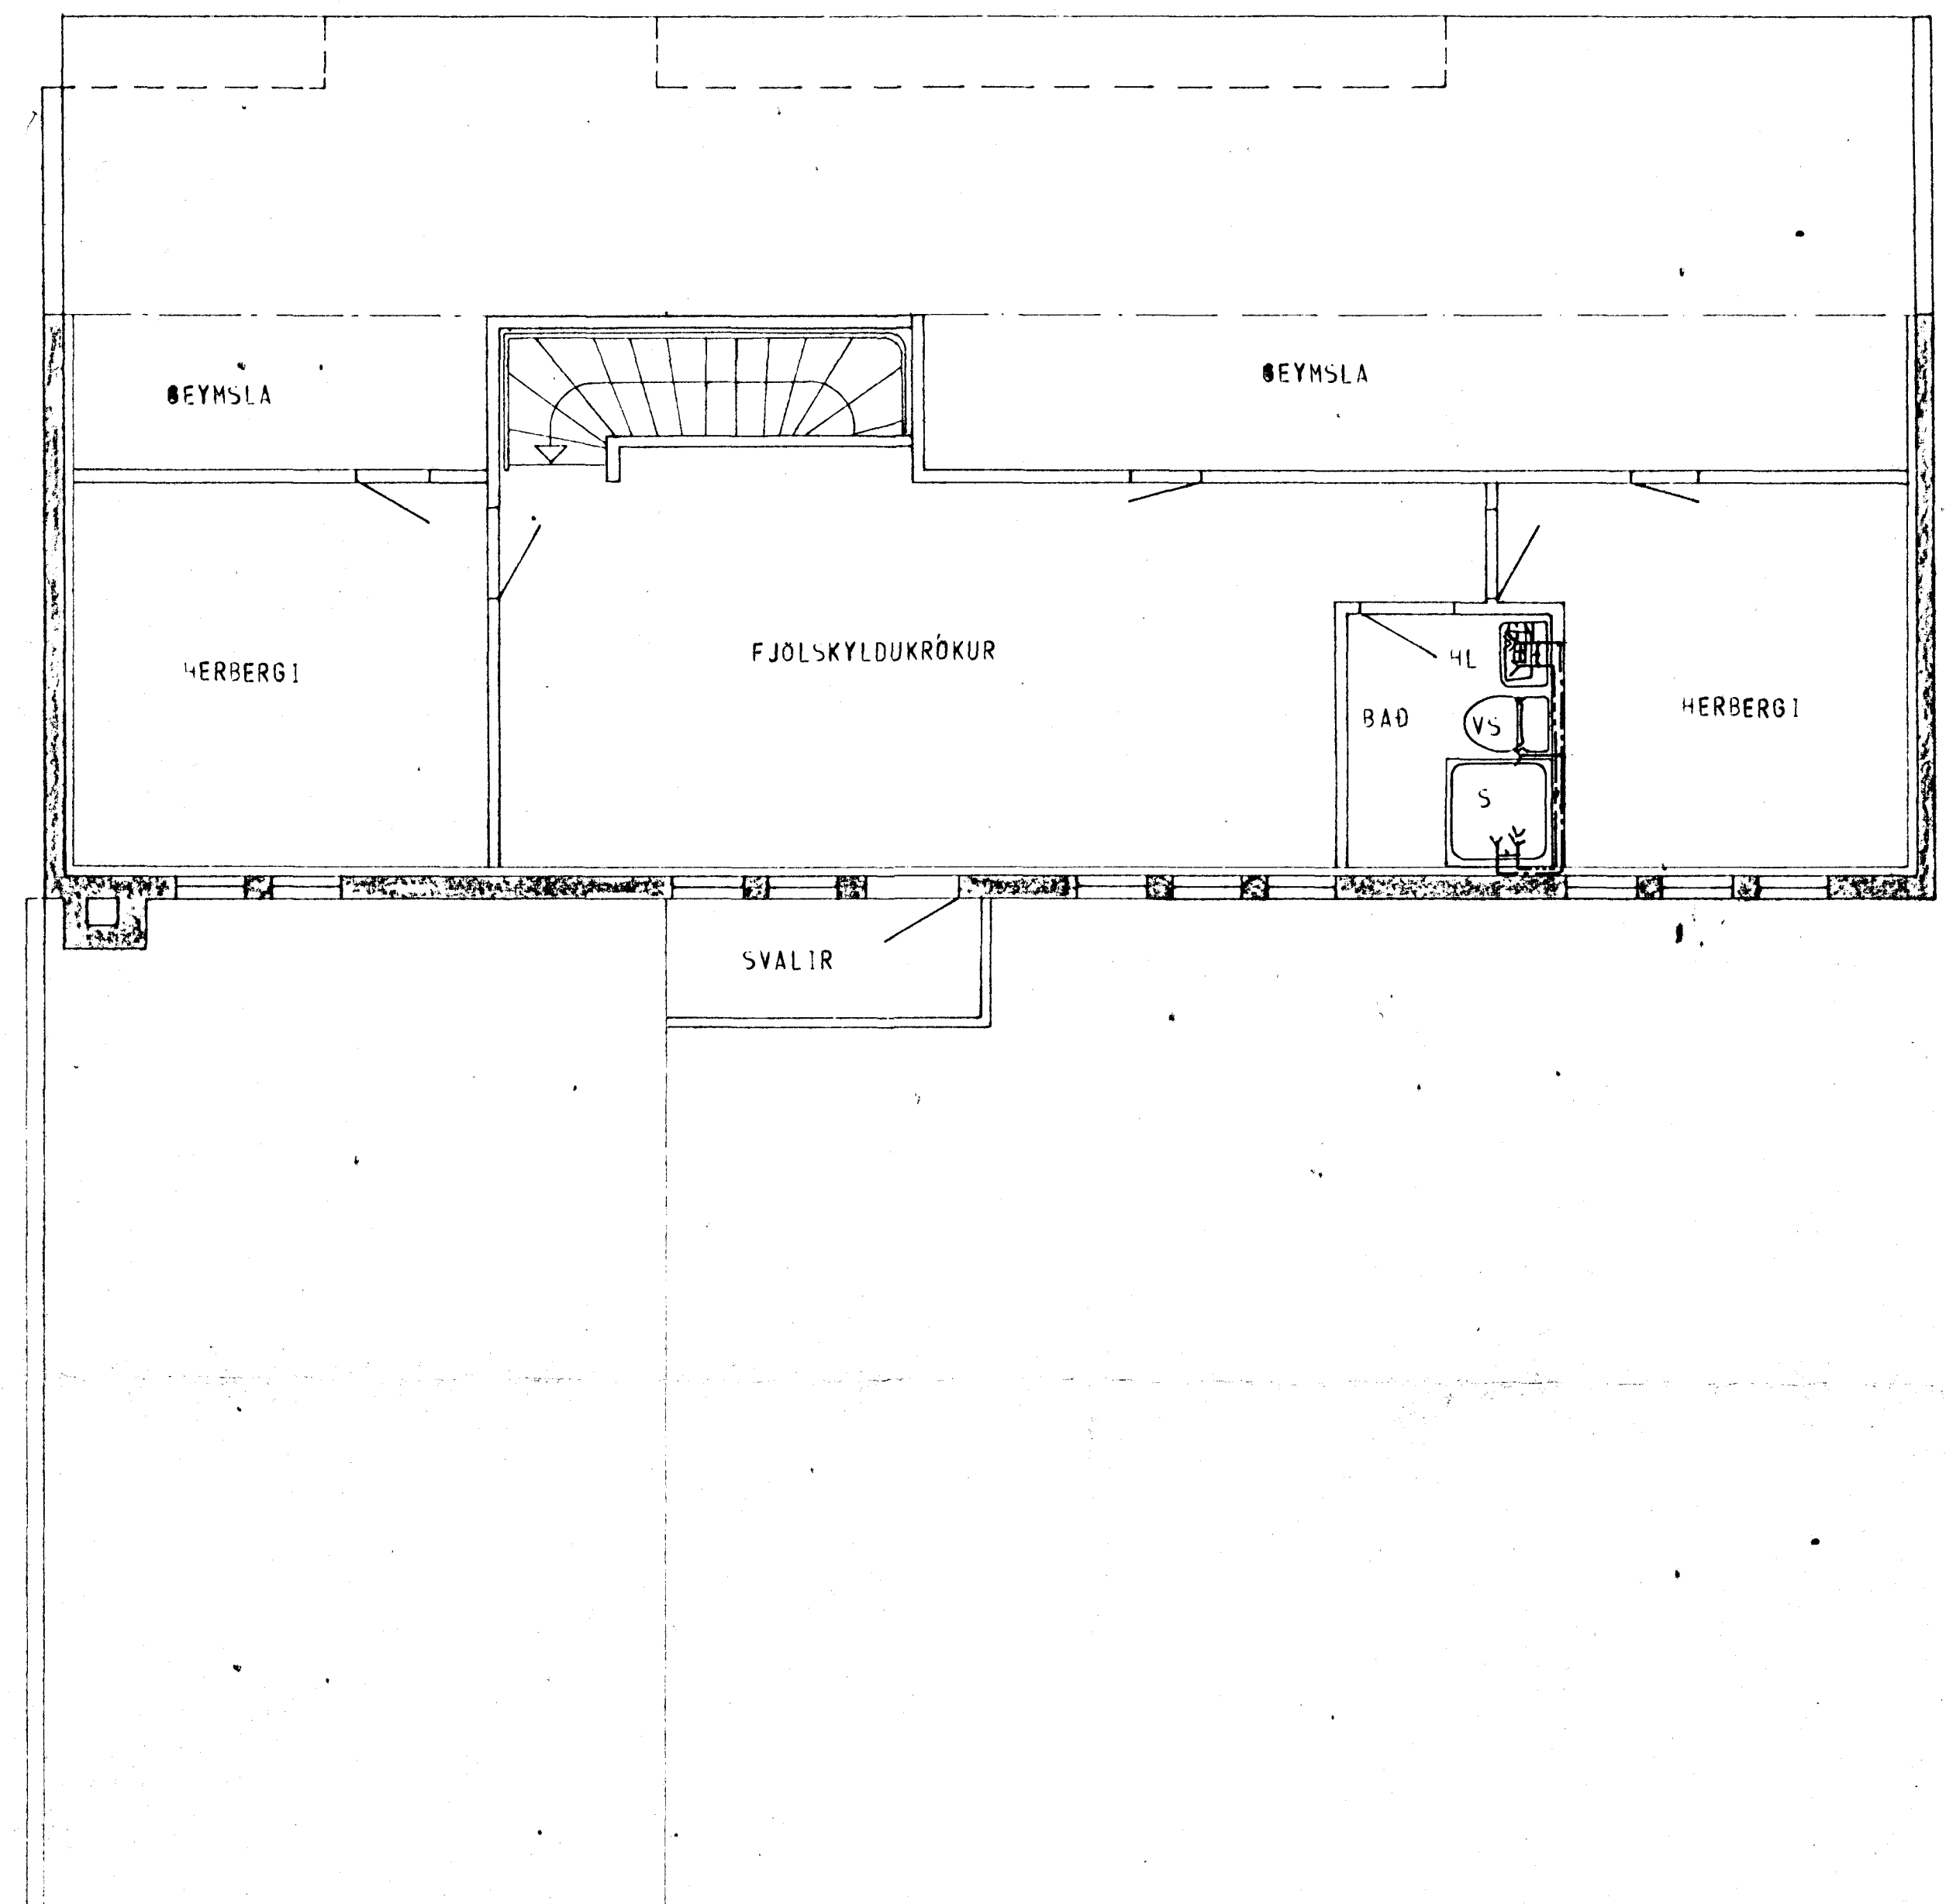

GRUNNMYND - RIS 1:50

SKÝRINGAR SJÁ TEIKN. NR. 20.

HÚS E

KLAUSTURHVAMMUR 18	MÆLIKVARDI 1:50	VERK 8001	TEIKN NR 23
VATNSLÖGN - GRUNNMYND	Hannað: ✓ Teiknað: 37	Yfirfarð: ✓ Samþ: SB	DAGS MÁÍ 80
JÓHANN GUNNAR BERGPÓRSSON VERKFR. M/FI STRANDGÖTU 11 - HAFNARFIRDI - SÍMI 53315	BREYTT MARS '82.		