



GRUNNMYND - HÆÐAR 1:50

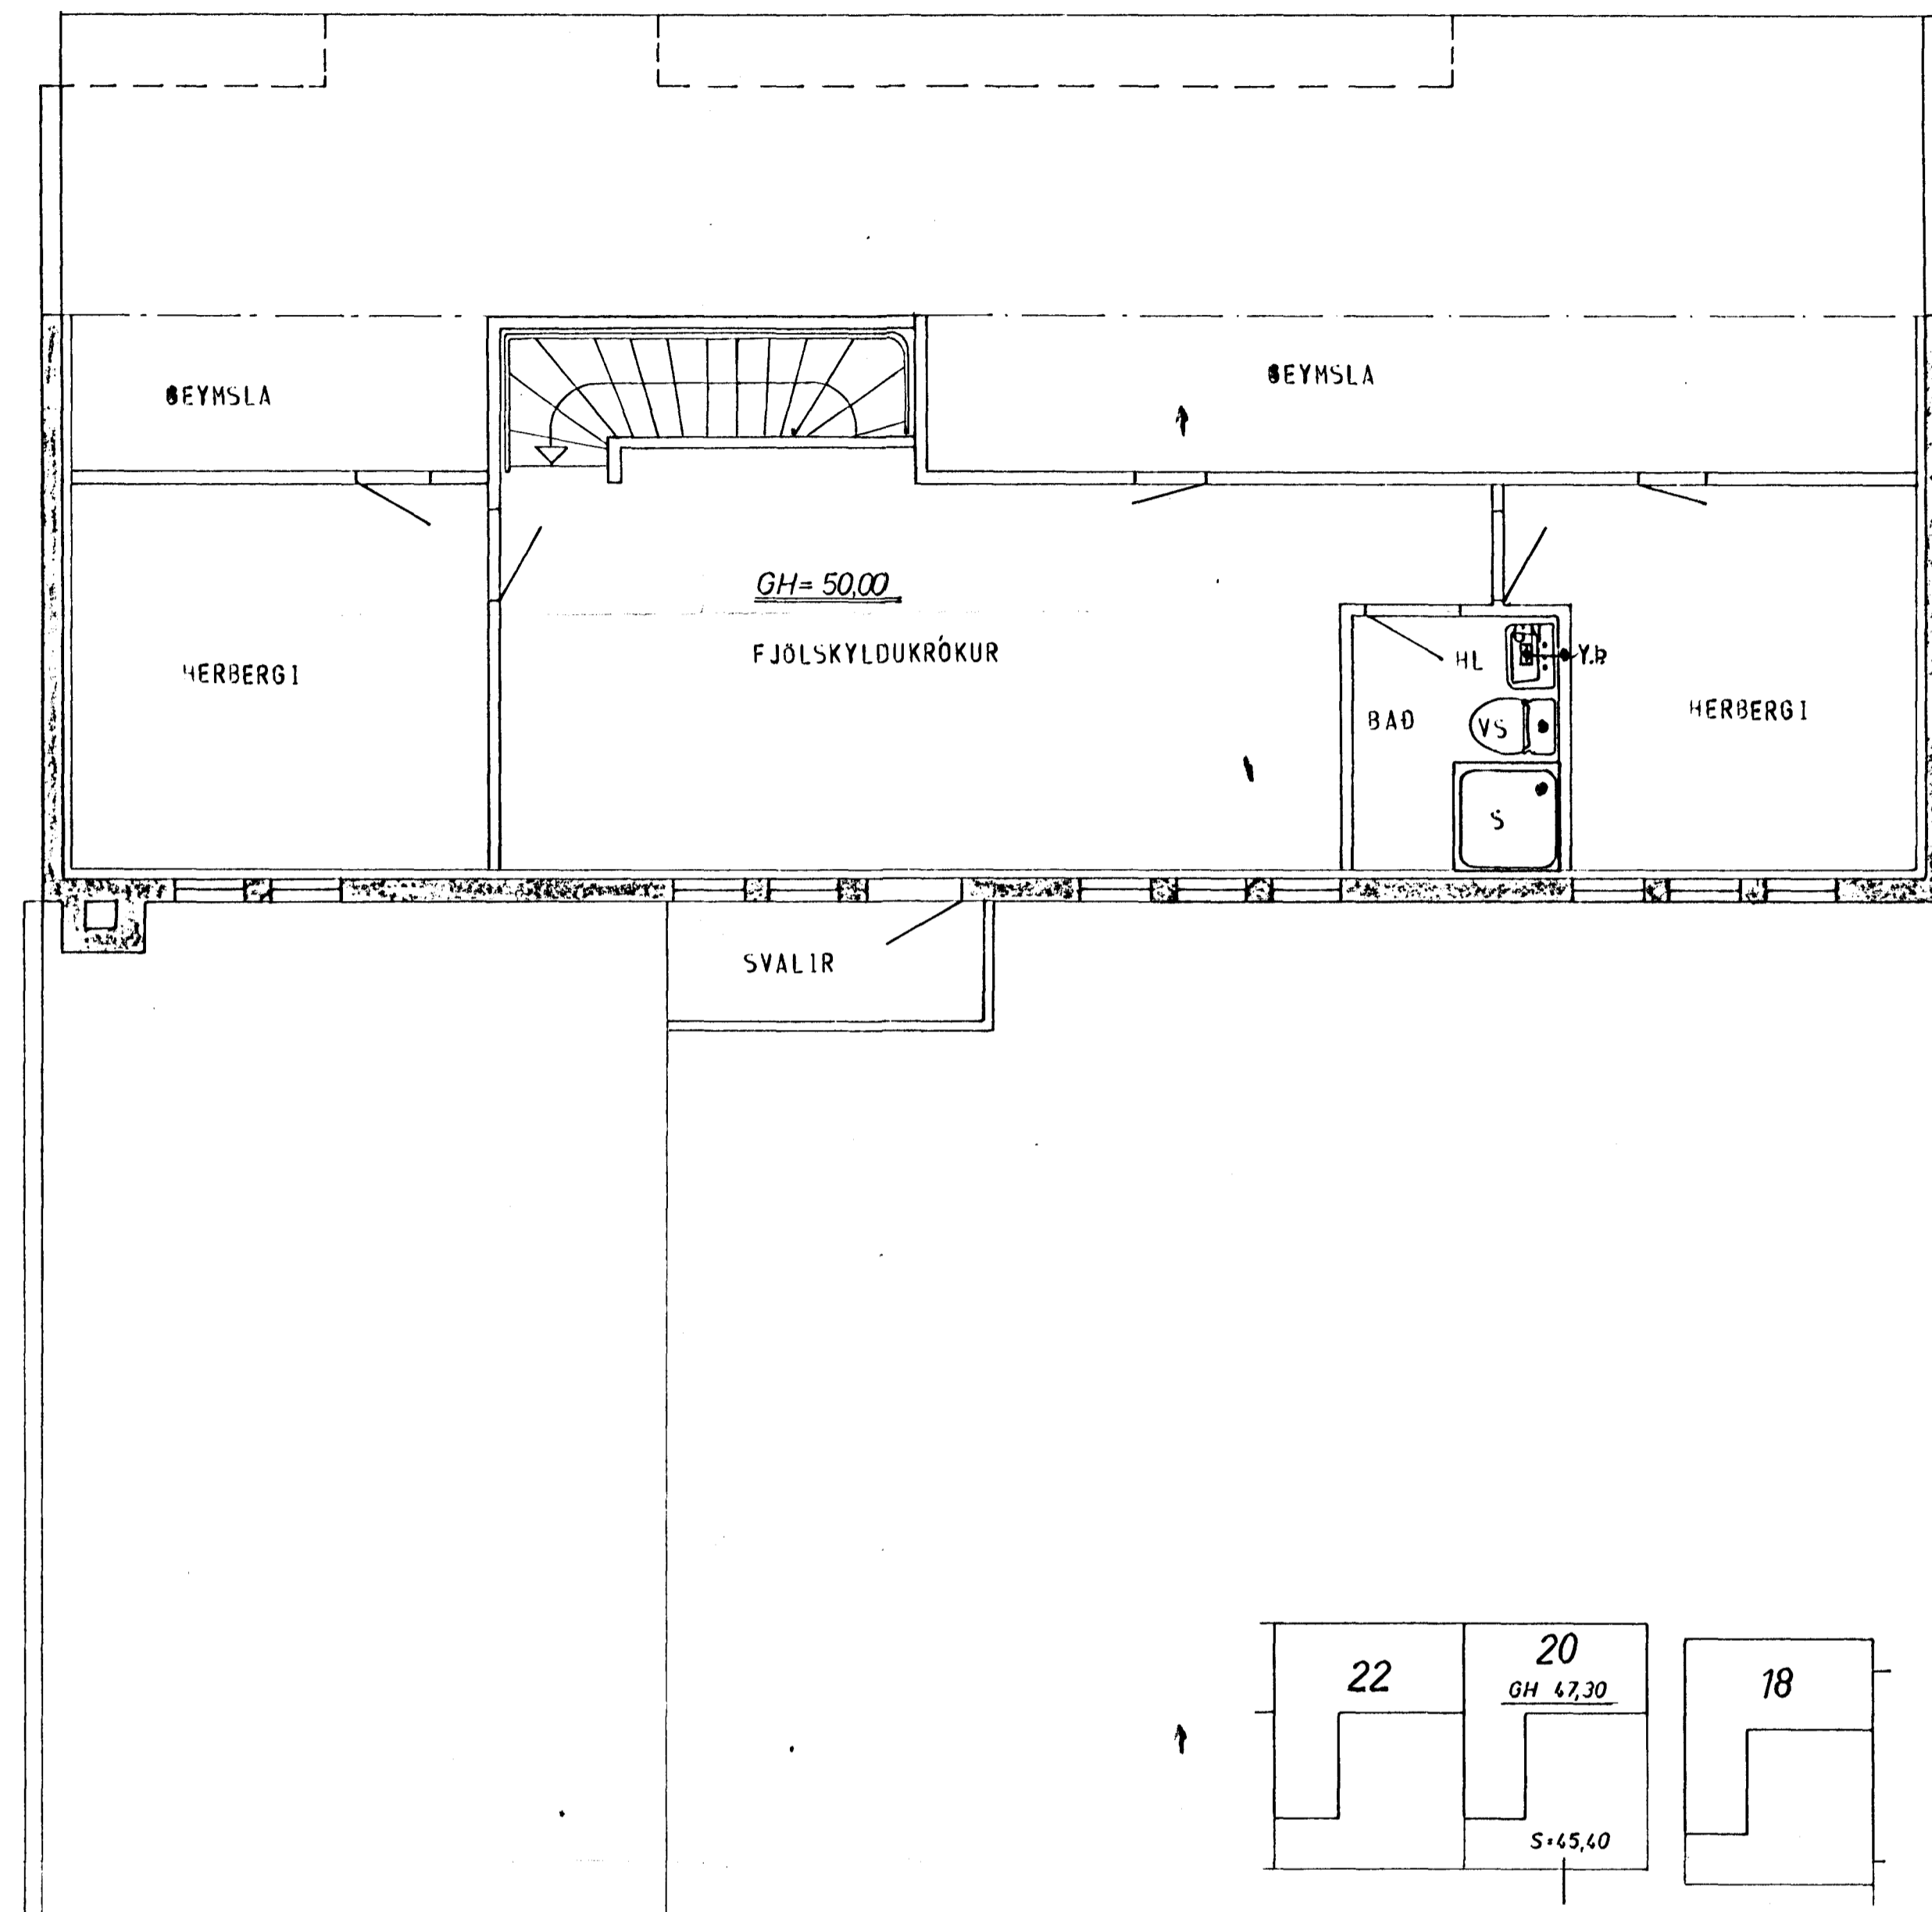

GRUNNMYND - RIS 1:50

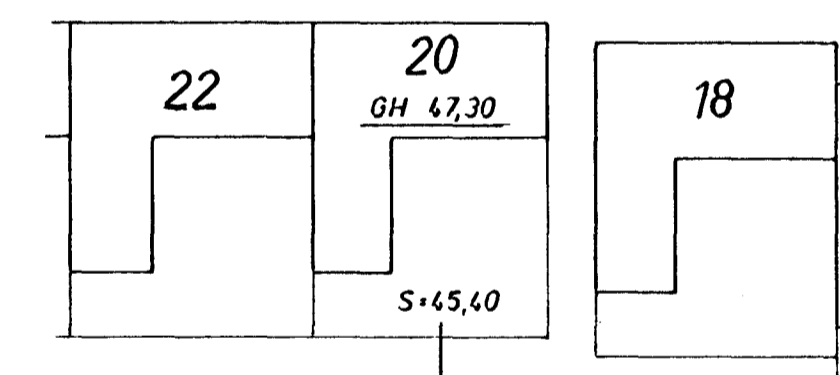

AFSTADA 1:500

STADSETNING FRÆRENNSLIS TAKJA SÉ SAMKVAMT  
TEIKNINGU ARKITEKT



SKÝRINGAR SJA TEIKN. NR. 20. HÚS E

KLAUSTURHVAMMUR 20	MÆLIKVARDI 1:50	VERK 8001	TEIKN NR 21.
FRÆRENNSLISLÖGN - GRUNNMYND	Hannað: <input checked="" type="checkbox"/> Teiknað: <input checked="" type="checkbox"/>	Yfirfarið: <input checked="" type="checkbox"/> Samb. <input checked="" type="checkbox"/>	DAGS MAÍ 80
JÓHANN GUNNAR BERGPÓRSSON VERKFER MVFI STRANGÓTU 11 - HAFNARFIRDI - SÍMI 53315	BREYTT		