



GRUNNMYND - HÆÐAR 1:50

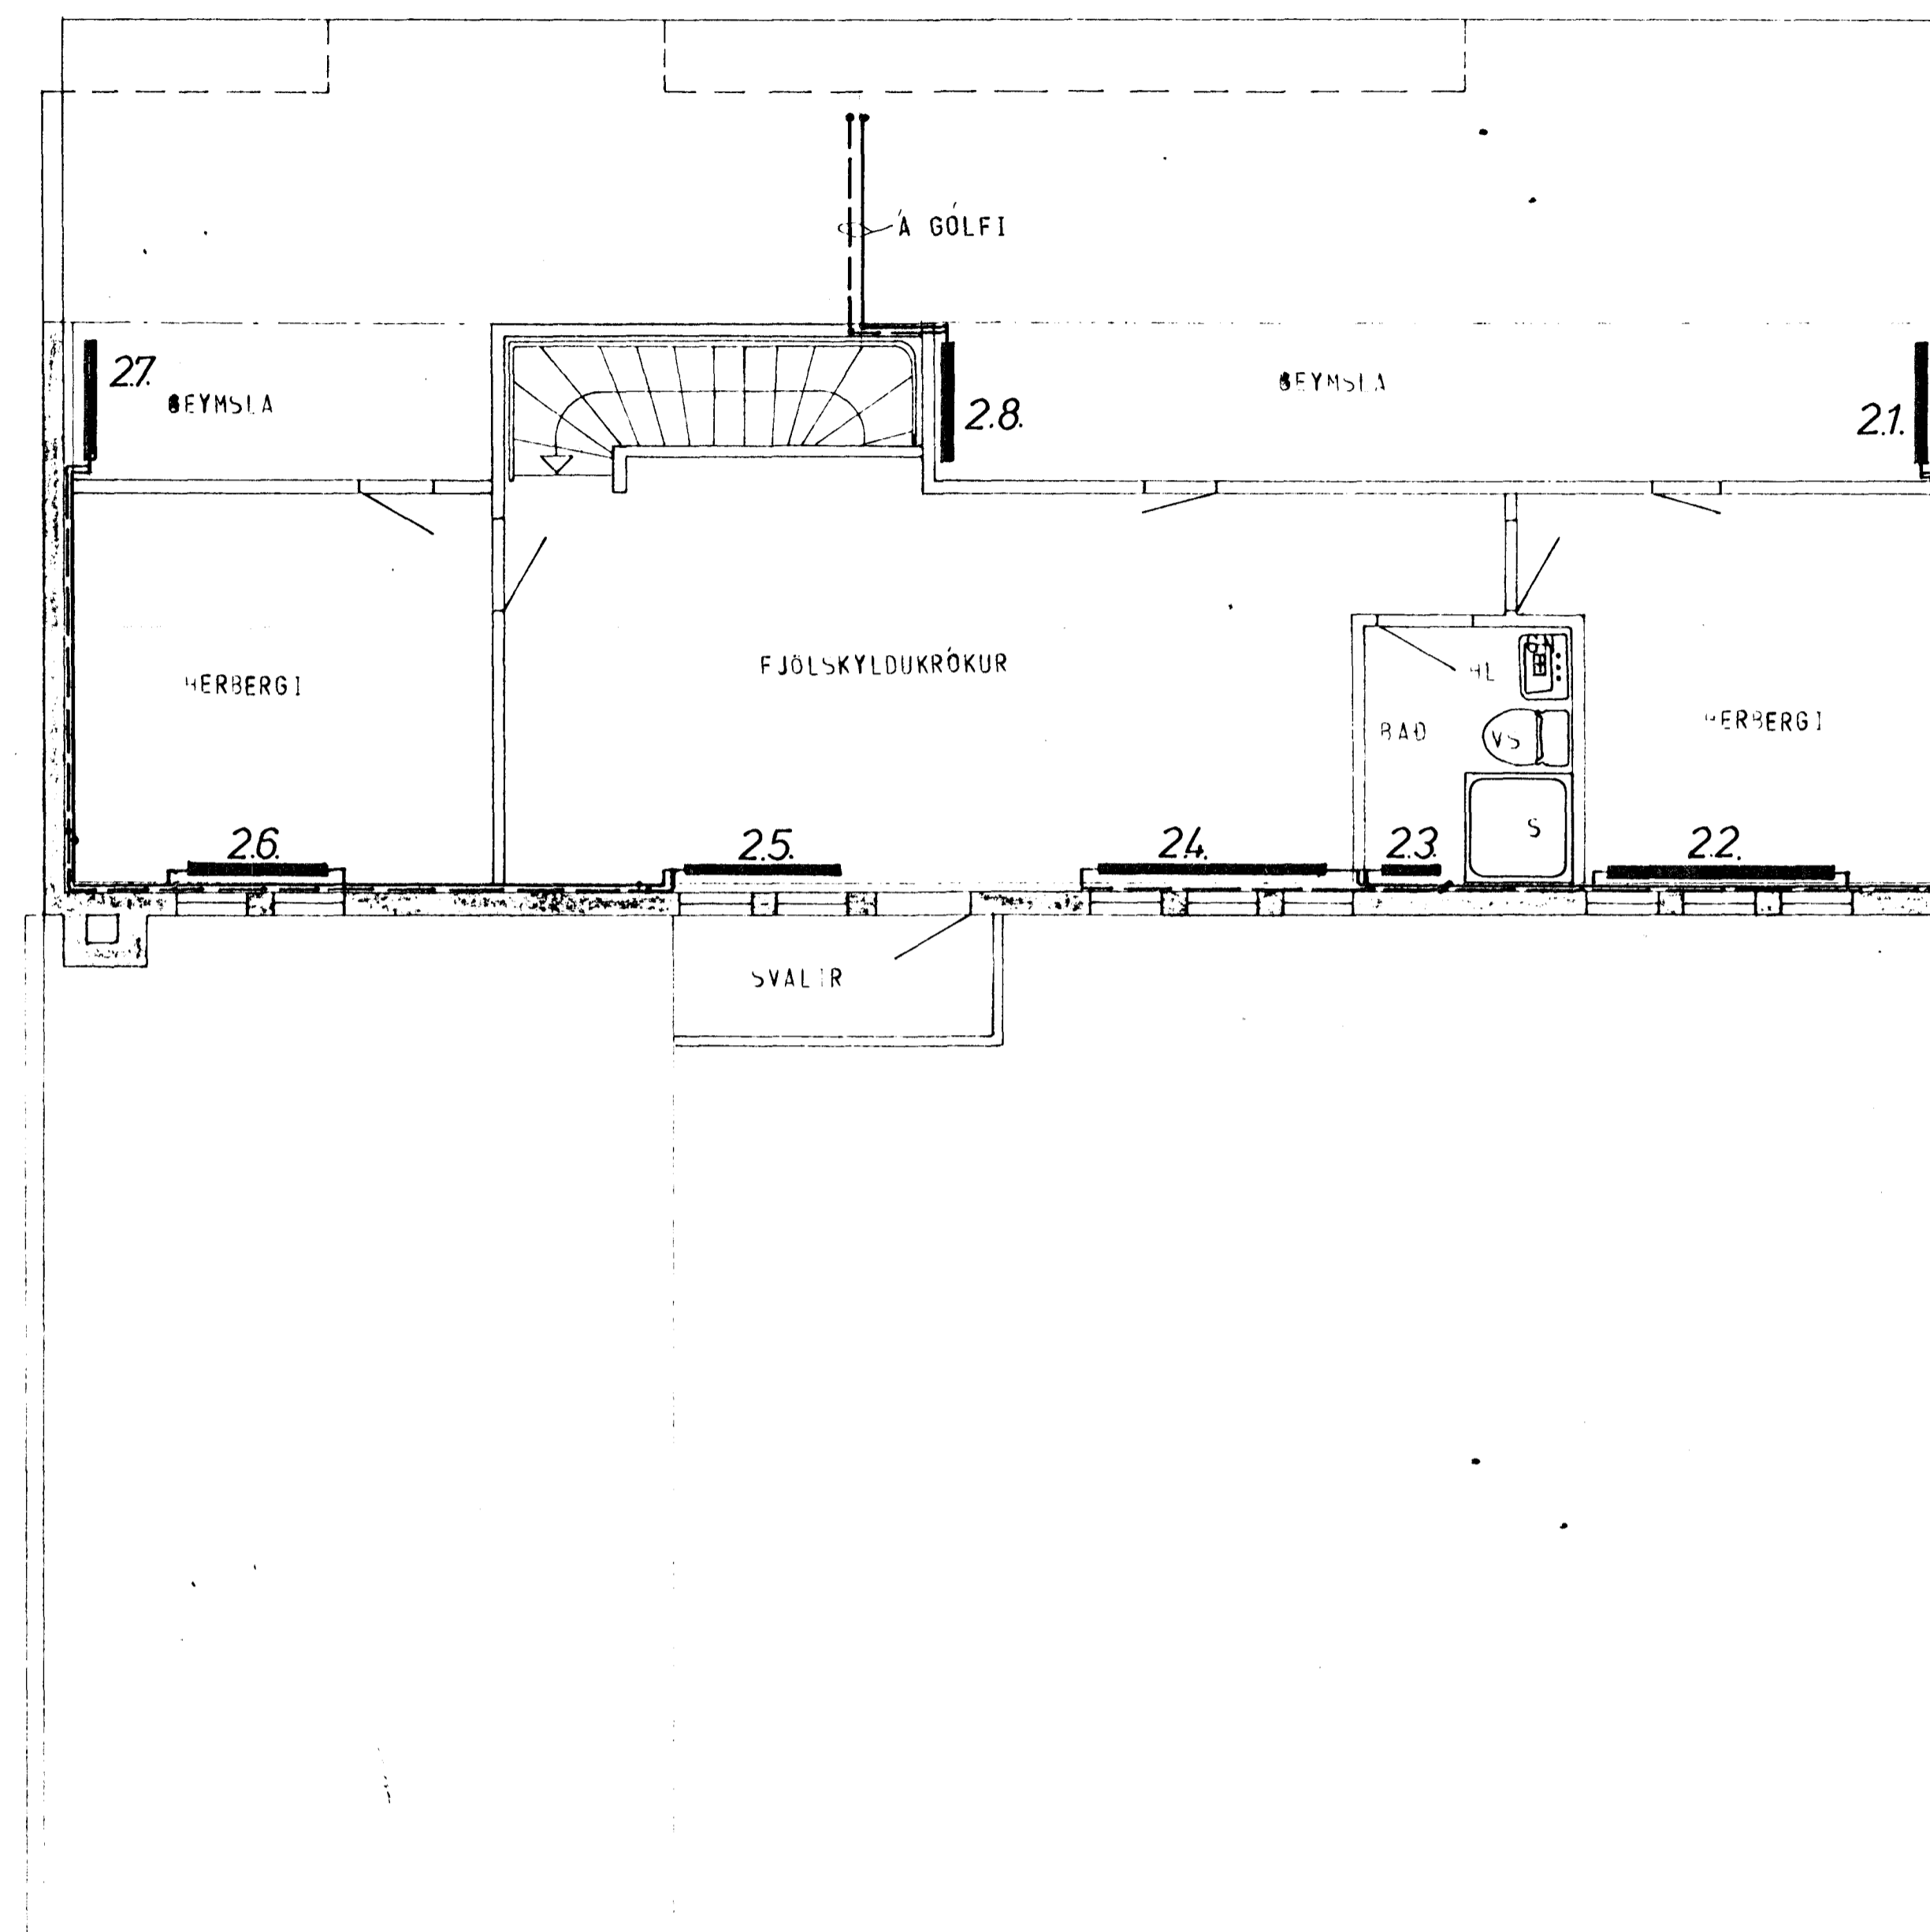

GRUNNMYND - RIS 1:50

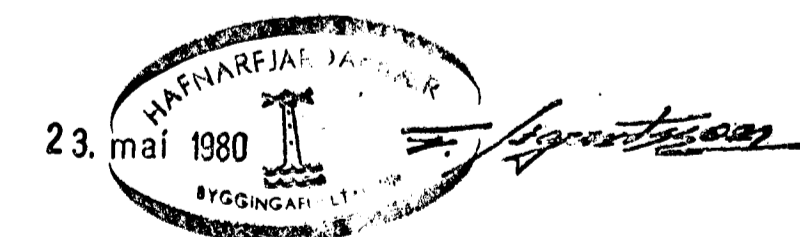

ATH.

STADSETNING OFNA, SVÖ OG MÄDIR OG LENGDIR OFNA ER AKVEDIN AF ARKITEKT HUSSINS.

SKYRINGAR SJA TEIKN NR 20

HÚS E

KLAUS ÞORHVALDIMIR 20

25

HITALÖGN - GRUNNMYND

27 32