


TENGIMYND HITAVEITU

OFNASKRÁ $\Delta T = 40^\circ C$

NR.	HITATAP KCAL/T.	MESTA LENGD	MESTA HÆÐ	TENGI	OFN -
1.1	745	190 cm	60 cm		
1.2	145	50	60		
1.3	540	90	50		
1.4	3025	350	30		
1.5	985	230	40		
1.6	1375	180	58		
1.7	935	130	70		
1.8	150	80	30		
1.9	295	40	60		
1.10	400	60	60		
1.11	1785	200	70		
2.1	420	100	70		
2.2	875	190	70		
2.3	335	50	60		
2.4	990	190	70		
2.5	1125	130	70		
2.6	880	120	70		
2.7	210	100	70		
2.8	420	100	70		

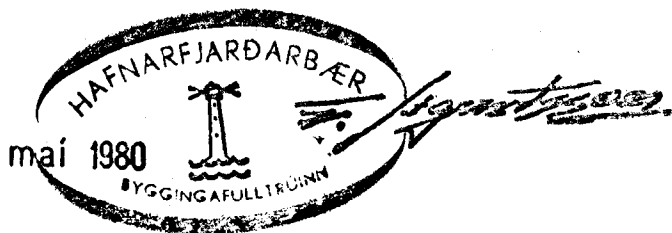

A.T.H.

STAÐSETNING OFNA, SVÖ OG HÆÐIR OG LENGDIR
OFNA ER ÁKVÆÐIN AF ARKITEKT HUSSINS.

SKÝRINGAR SJÁ TEIKN. NR. 20.

HÚS E

KLAUSTURHVAMMUR 20	MÆLIKVARDI %	VERK 8001	TEIKN NR 27
TENGIMYND HITAVEITU	Hannað Teiknað BHTS	Yfirfarð. Samb. S	CAGS MAÍ '80
JÓHANN GUNNAR BERGPÓRSSON VERKFR. MVFI STRANDGÖTU 11 - HAFNARFIRÐI - SÍMI 53315	BREYTT		