



GRUNNMYND - HÆÐAR 1:50

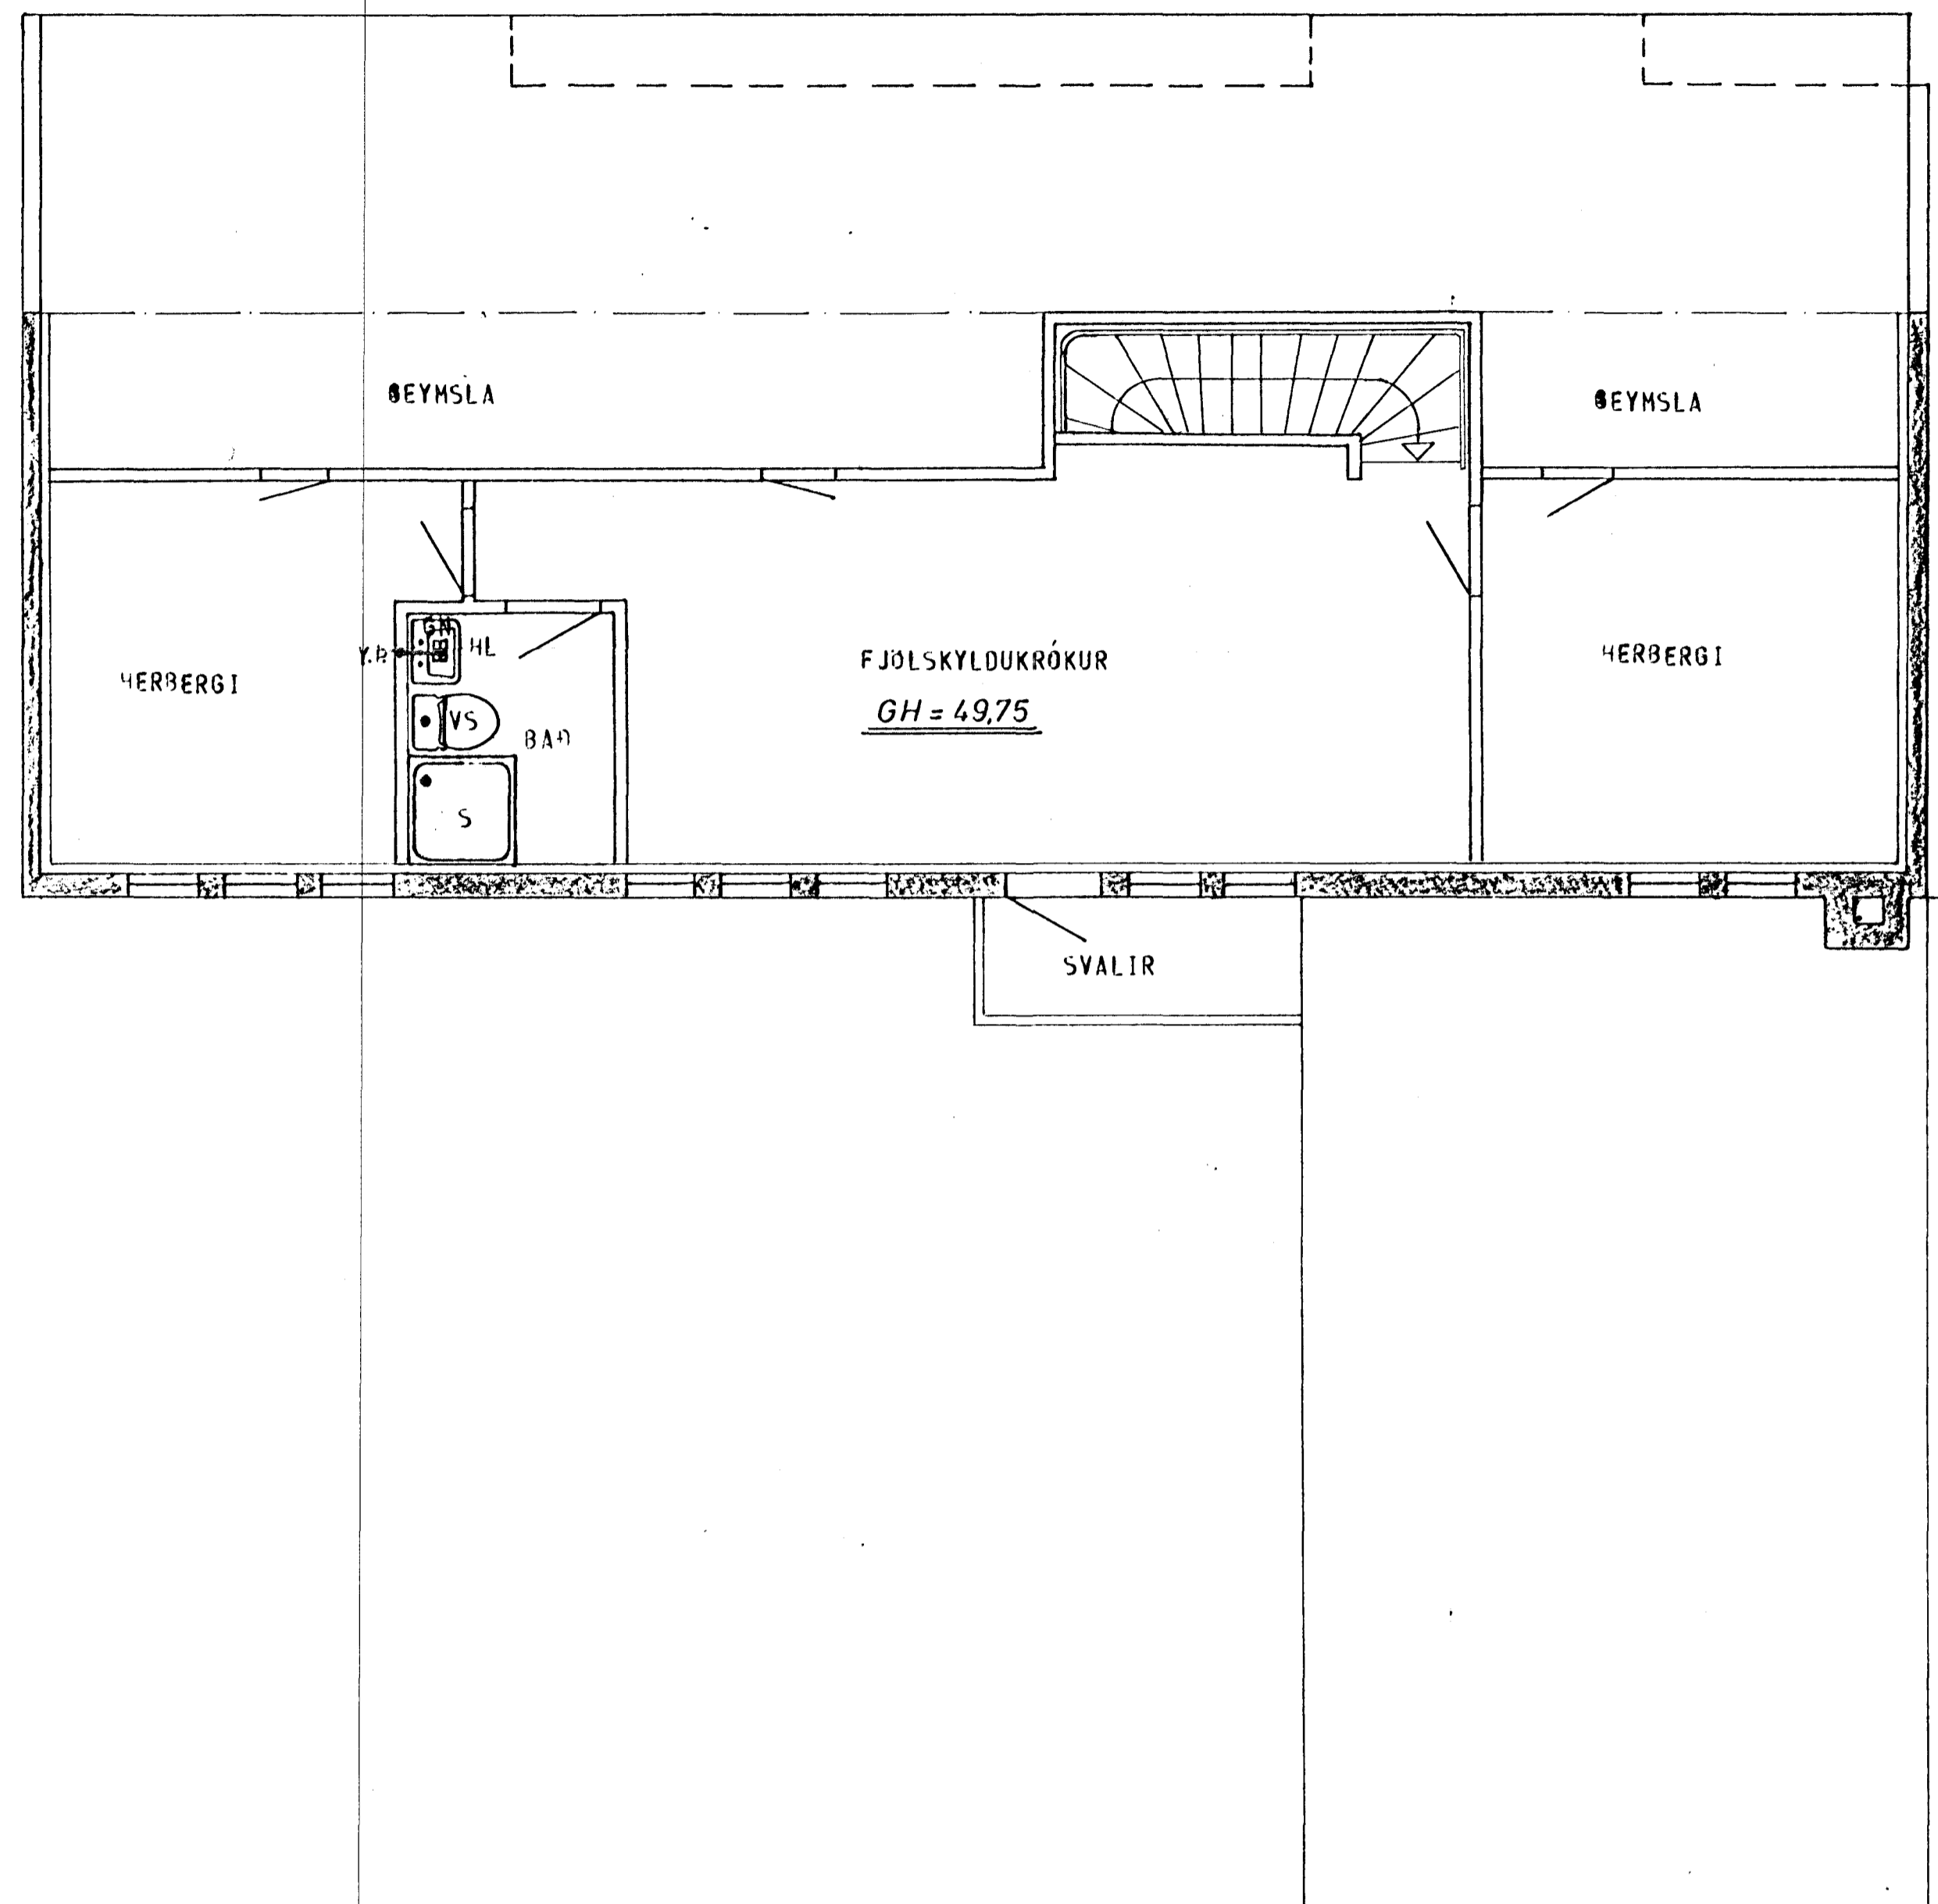

GRUNNMYND - RIS 1:50

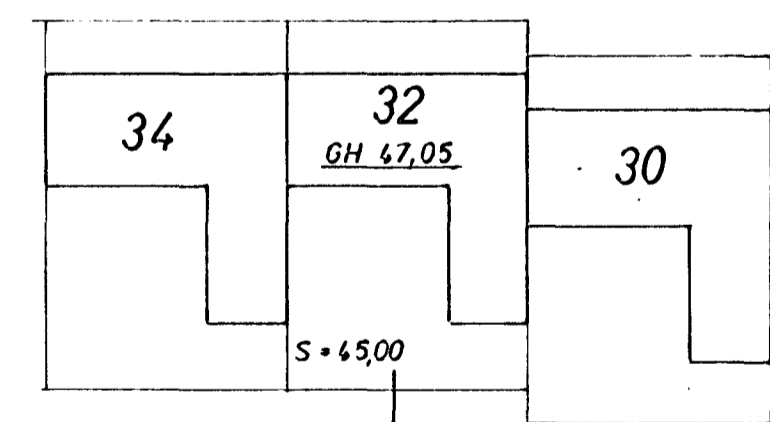

AFSTADA 1:500

STADSETNING FRÆRENNISLISTAKJA SÉ SAMKVAMT
TEIKNINGU ARKITEKTIS

23. maí 1980



SKÝRINGAR SJÁ TEIKN. NR. 20.

HÚS ES.

KLAUSTURHVAMMUR 32	MÆLIKVARDI 1:50	VERK 8001	TEIKN NR. 21
FRÆRENNISLÖGN - GRUNNMYND	Hannað: <i>[Signature]</i>	Yfirfarð: <i>[Signature]</i>	DAGS MAÍ '80
JÓHANN GUNNAR BERGPÓRSSON VERKFR MVFI STRANDGÖTU 11 - HAFNARFIRDI - Sími 53315	Teiknað: <i>[Signature]</i>	Samb: <i>[Signature]</i>	
	BREYTT		