

TENGIMYND HITAVEITU


OFNASKRÁ $\Delta T = 40^\circ C$

NR.	HITATAP KCAL/T.	MESTA LENGD	MESTA HÆÐ	TENGI	OFN -
0.1.	370	160 cm	30 cm		
0.2.	1090	180	58		
0.3.	650	170	58		
0.4.	625	160	58		
0.5.	830	160	58		
0.6.	420	60	25		
0.7.	705	150	70		
0.8.	500	80	70		
0.9.	1325	140	70		

1.1.	365	160	70		
1.2.	900	170	70		
1.3.	1620	350	18		
1.4.	475	150	15		
1.5.	700	100	58		
1.6.	1335	170	58		
1.7.	735	120	58		
1.8.	1630	200	70		

2.1.	1775	230	70		
22	770	150	70		

23. maí 1980

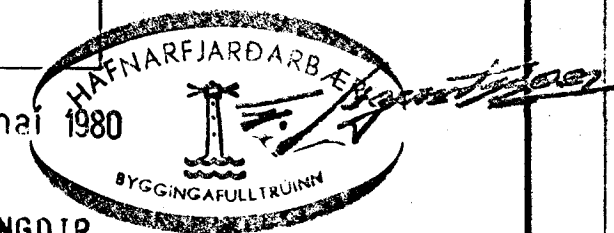

A.T.H.

STAÐSETNING OFNA, SVÖ OG HÆÐIR OG LENGDIR OFNA ER ÁKVEÐIN AF ARKITEKT HÚSSINS.

SKÝRINGAR SJÁ TEIKN. NR. 2.0

HÚS A

KLAUSTURHVAMMUR 3	MÆLIKVÆÐI %	VERK 8001	TEIKN NR 27
TENGIMYND. HITAVEITU	Hannað: <input checked="" type="checkbox"/> Teiknað: <input checked="" type="checkbox"/>	Yfirfarið: <input checked="" type="checkbox"/> Samb. <input checked="" type="checkbox"/>	DAGS MAÍ '80
JÓHANN GUNNAR BERGÞÓRSSON VERKFR MVFI STRANDGÖTU 11 - HAFNARFIRÐI - Sími 53315	BREYTT		