



GRUNNMYND - HÆÐAR 1:50

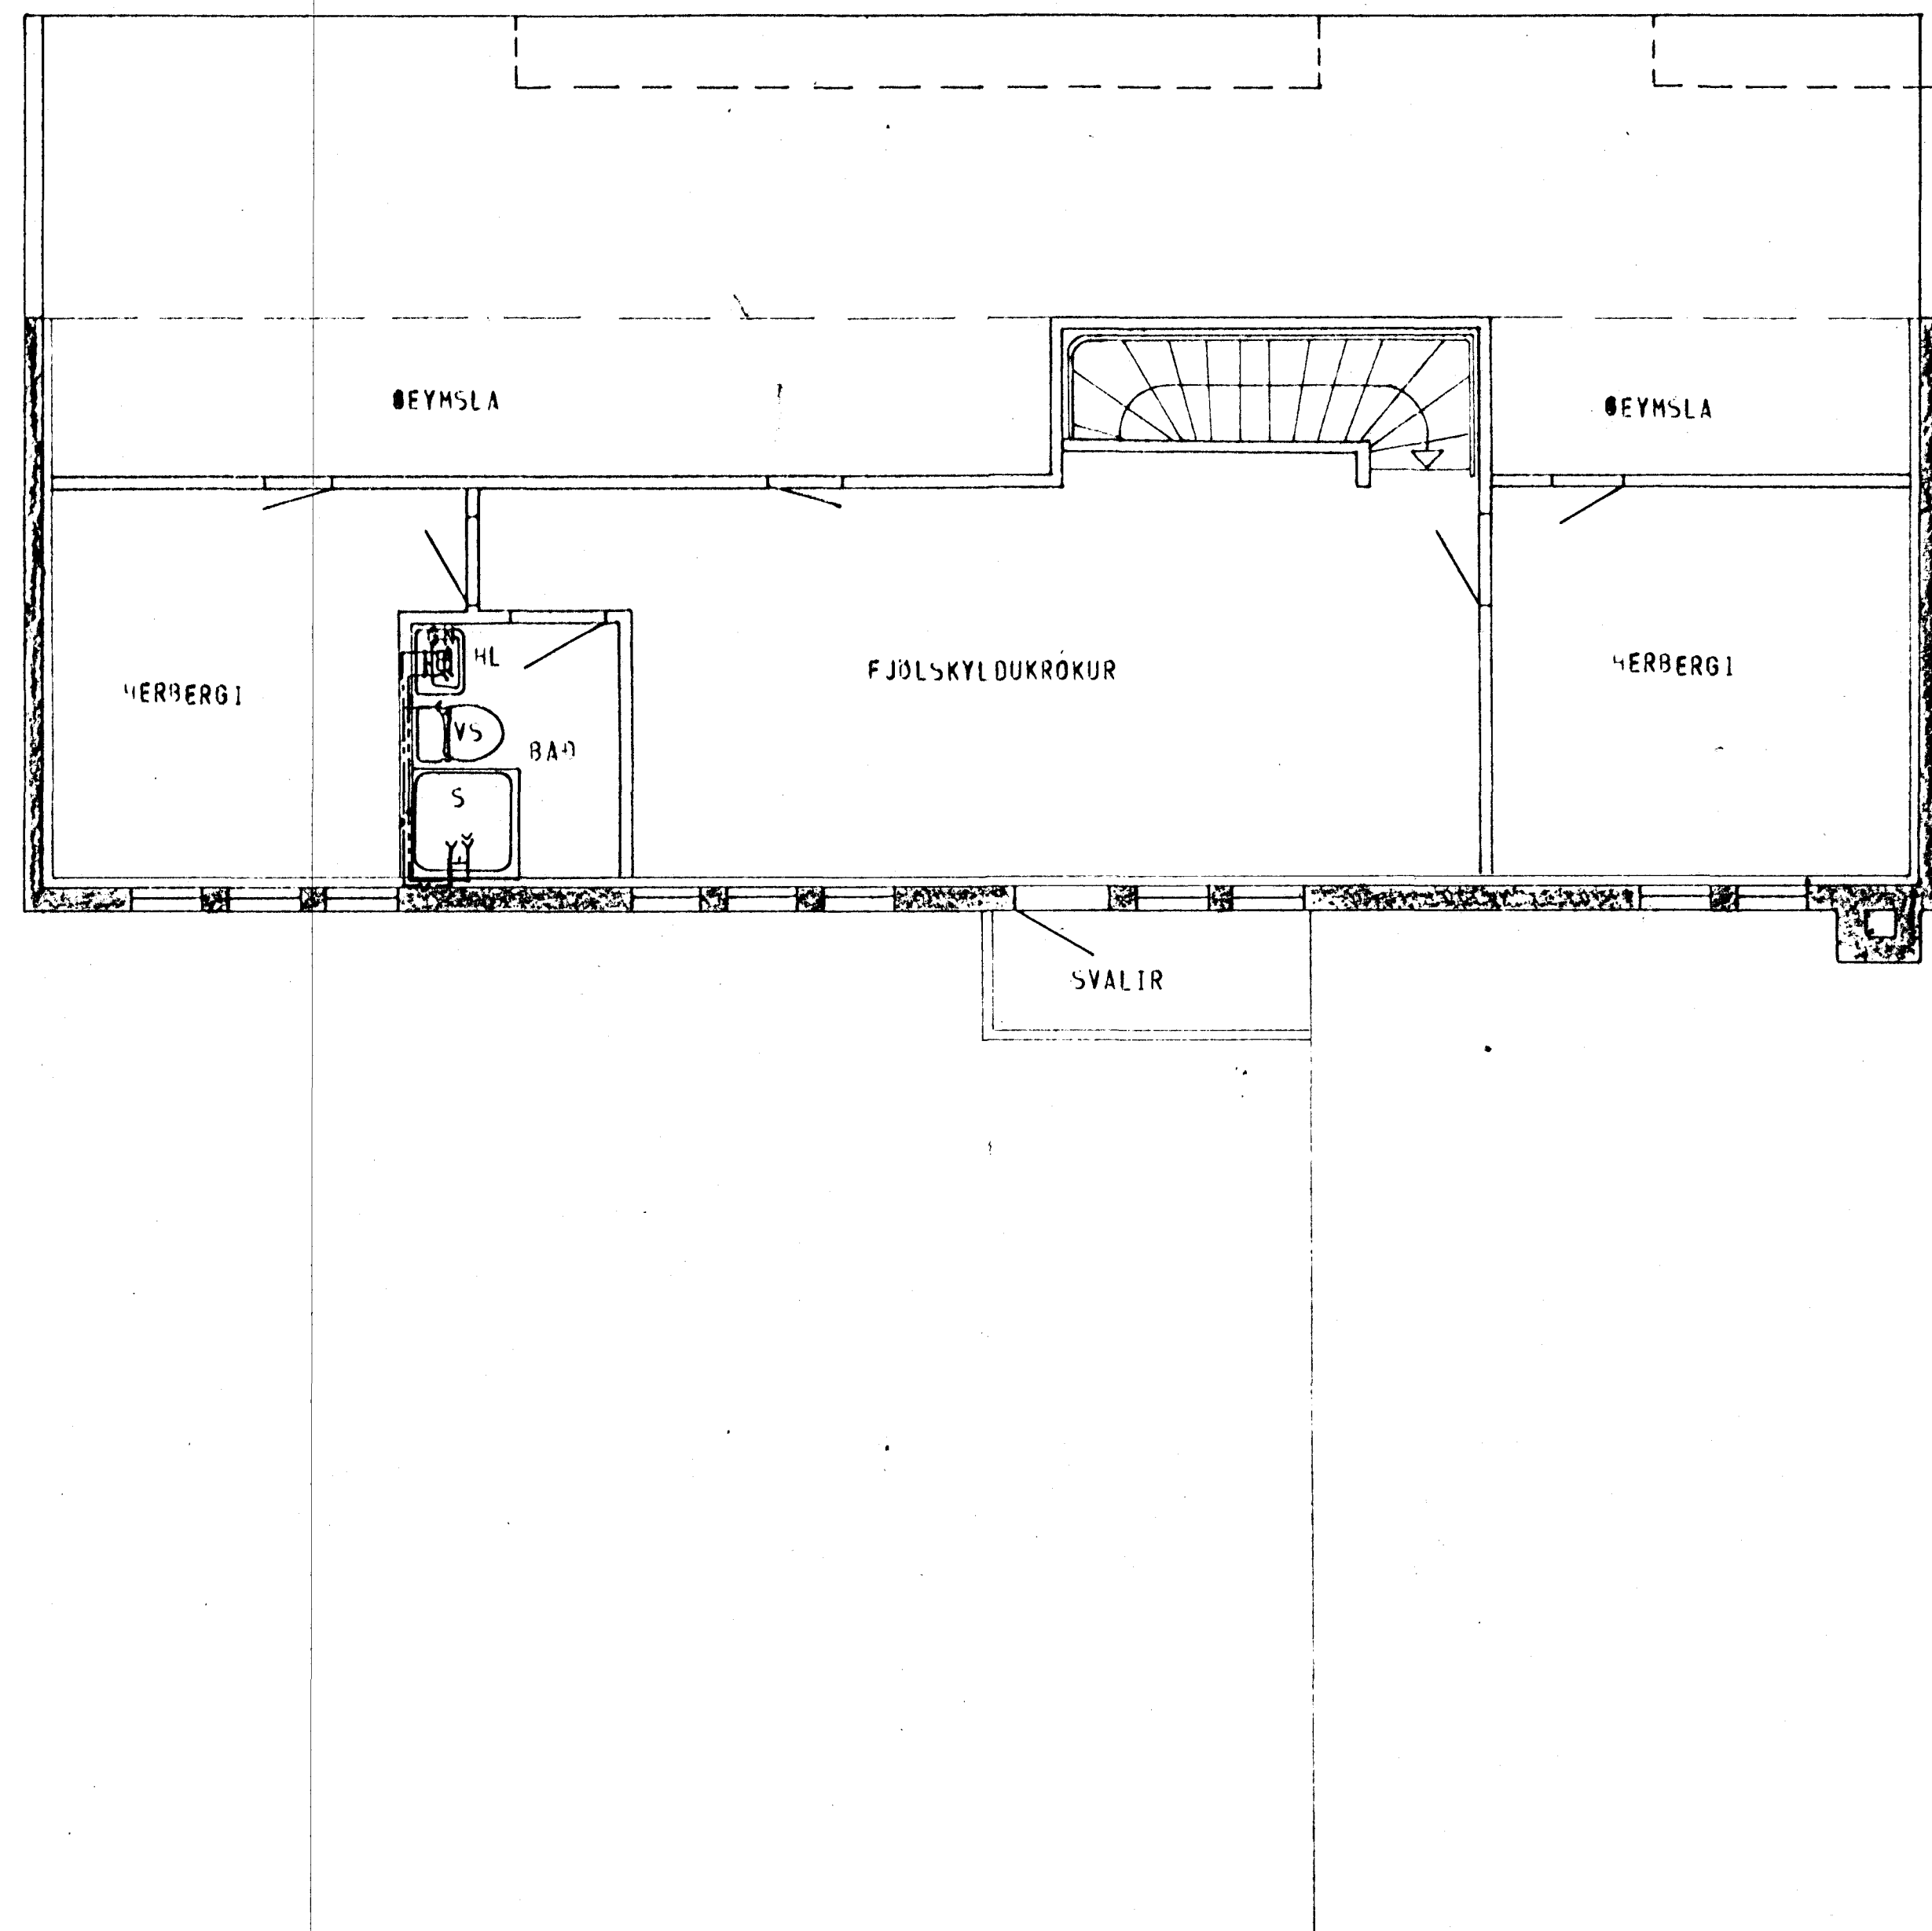

GRUNNMYND - RIS 1:50

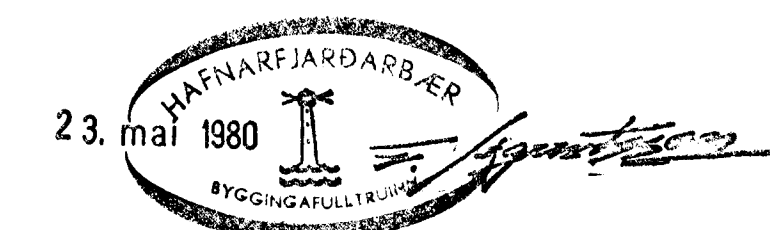

SKÝRINGAR SJÁ TEIKN NR. 20.

HÚS ES.

KLAUSTURHVAMMUR 40	MÆLIKVARDI 1:50	VERK 8001	TEIKN NR 23
VATNSLÖGN - GRUNNMYND	Hannað: <i>Bj</i> Teiknað: <i>Bj</i>	Yfirland: <i>Bj</i> Samb: <i>Bj</i>	DAGS MAÍ '80
JÓHANN GUNNAR BERGPÓRSSON VERKFR MVFI STRANDGÖTU 11 - HAFNARFIRÐI - Sími 53315	BREYTT		