


GRUNNMYND - HÆÐAR 1:50

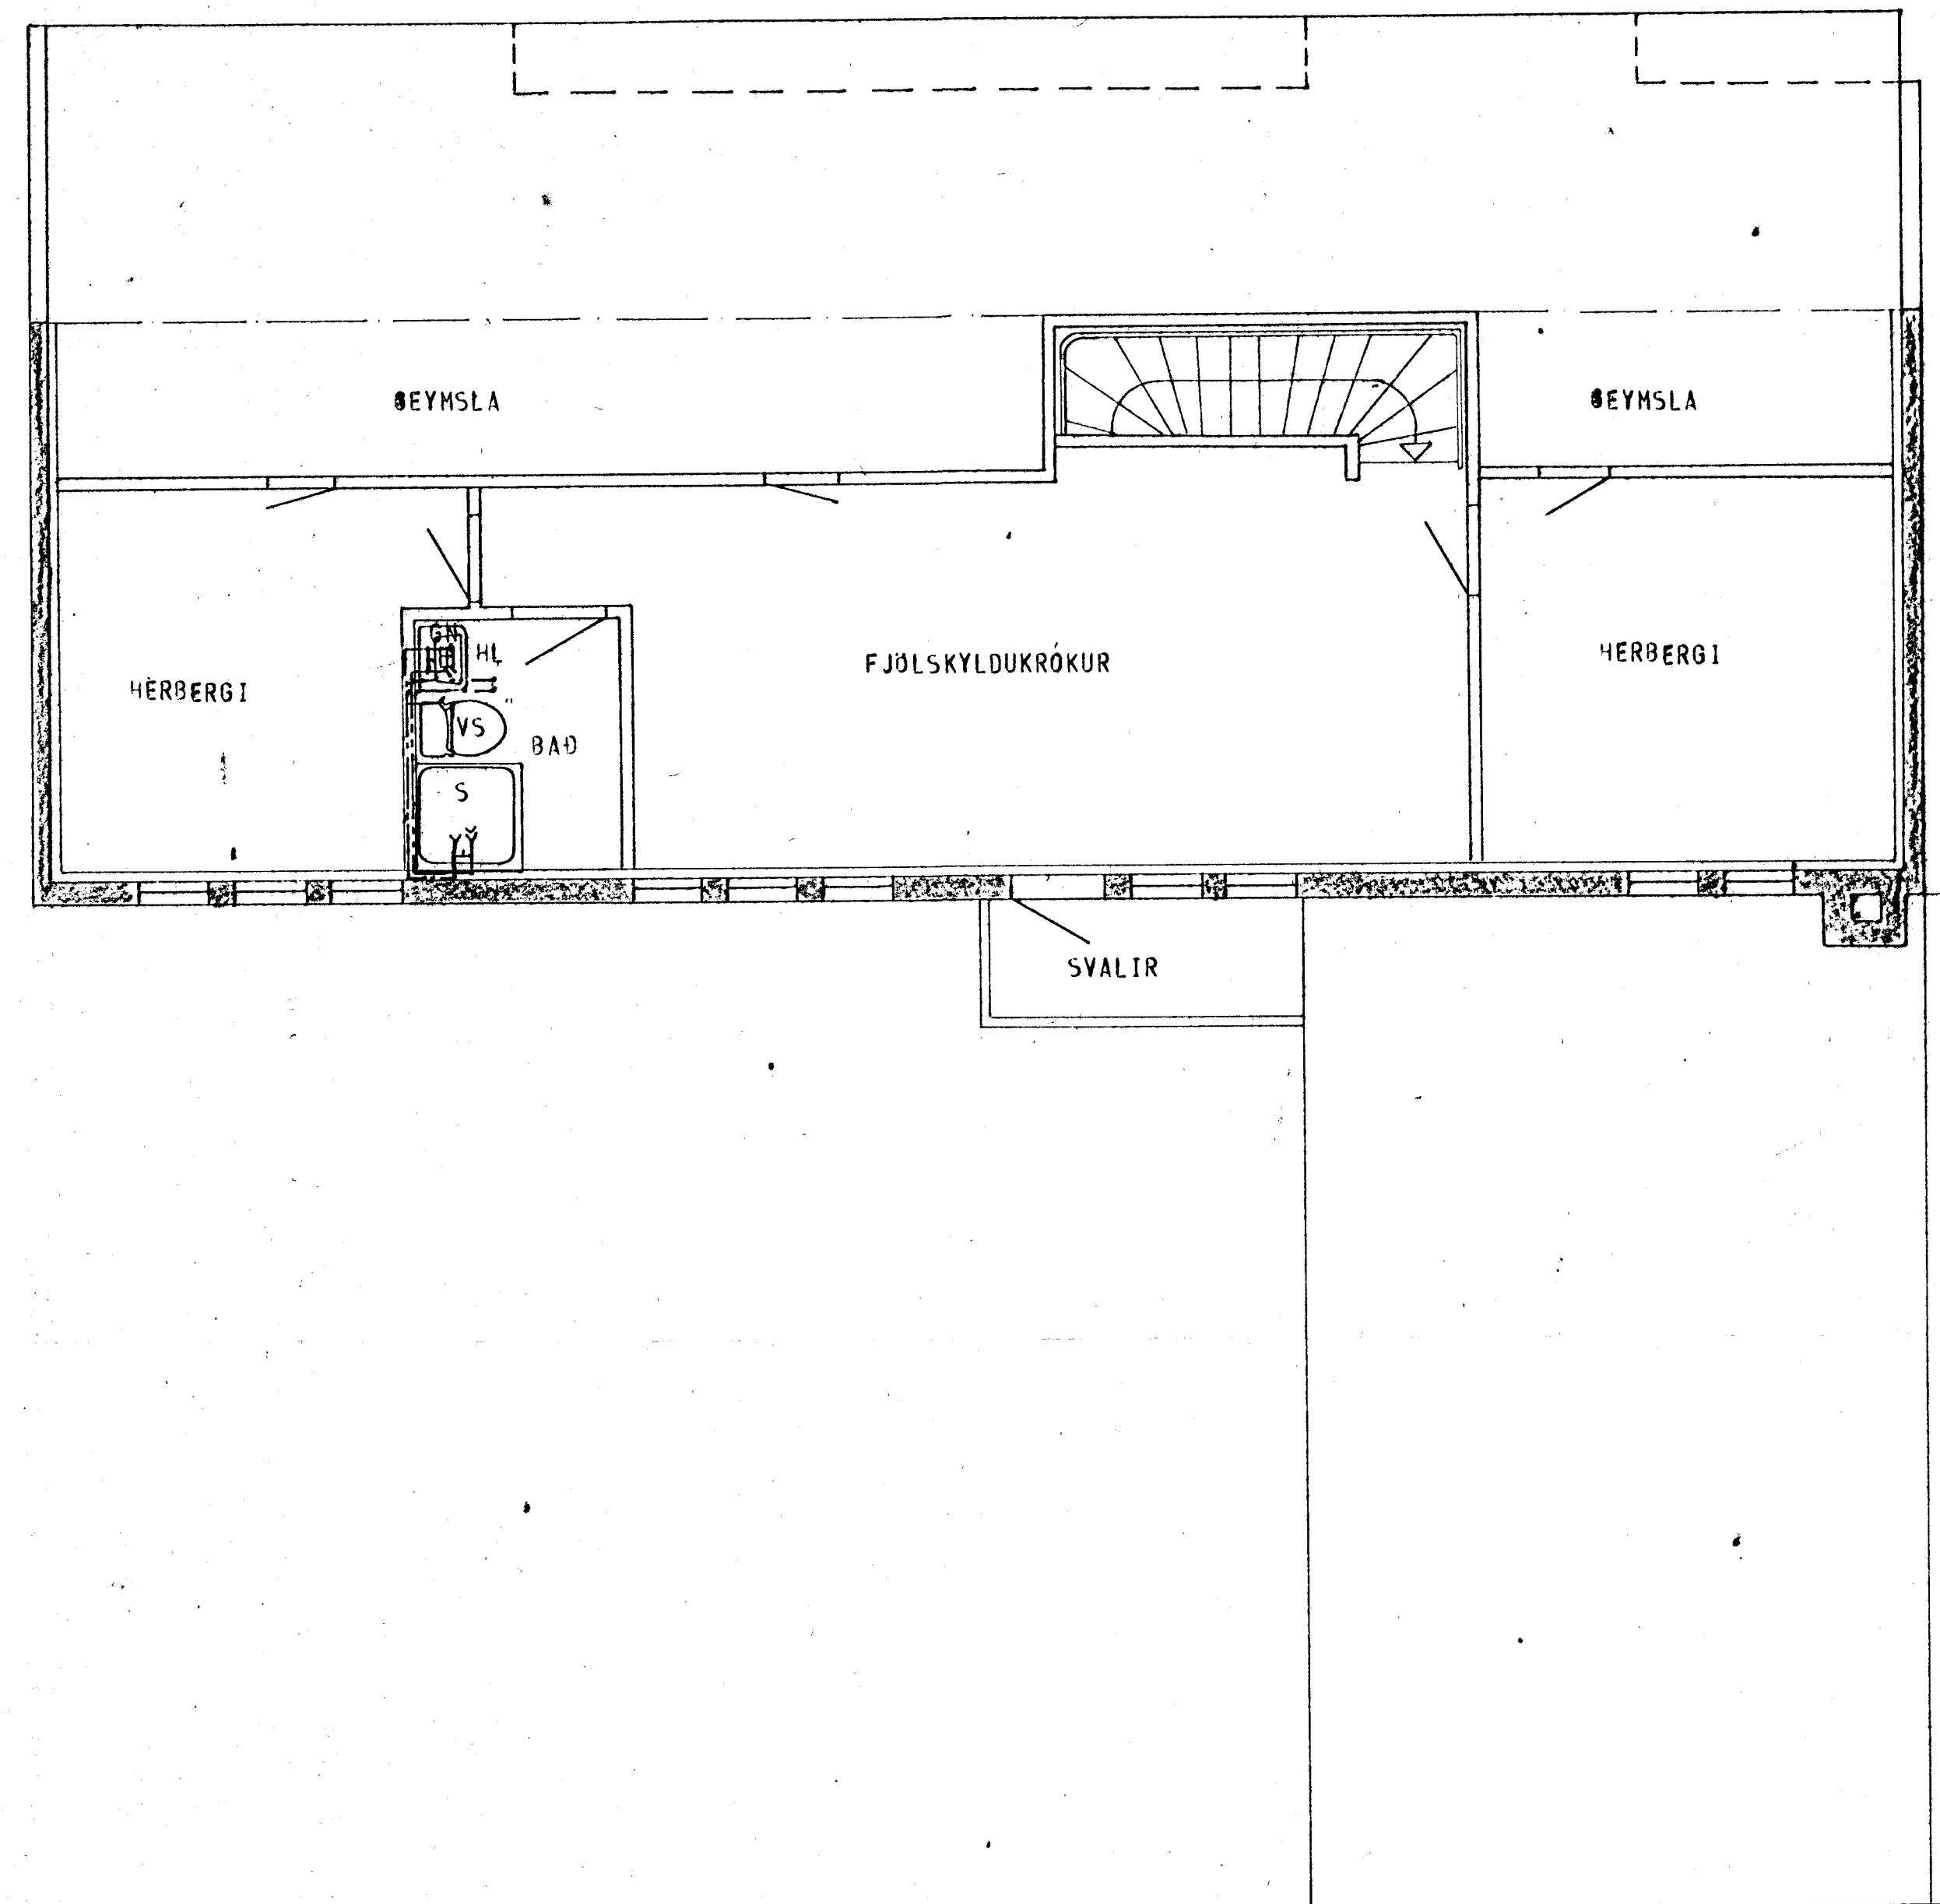

GRUNNMYND - RIS 1:50

SKÝRINGAR SJÁ TEIKN. NR. 20.

HÚS ES.

KLAUSTURHVAMMUR 4	MÆLIKVARDI 1:50	VERK 8001	TEIKN NR. 23
VATNSLÖGN - GRUNNMYND	Hannað: <i>[Signature]</i> Teiknað: <i>[Signature]</i>	Yfirland: <i>[Signature]</i> Samb: <i>[Signature]</i>	DAGS MAÍ '80
JÓHANN GUNNAR BERGPÓRSSON VERKFR. MVFI STRANDGÖTU 11 - HAFNARFIRDI - Sími 53315	BREYTT SEPT. '81		