



GRUNNMYND - HÆÐAR 1:50

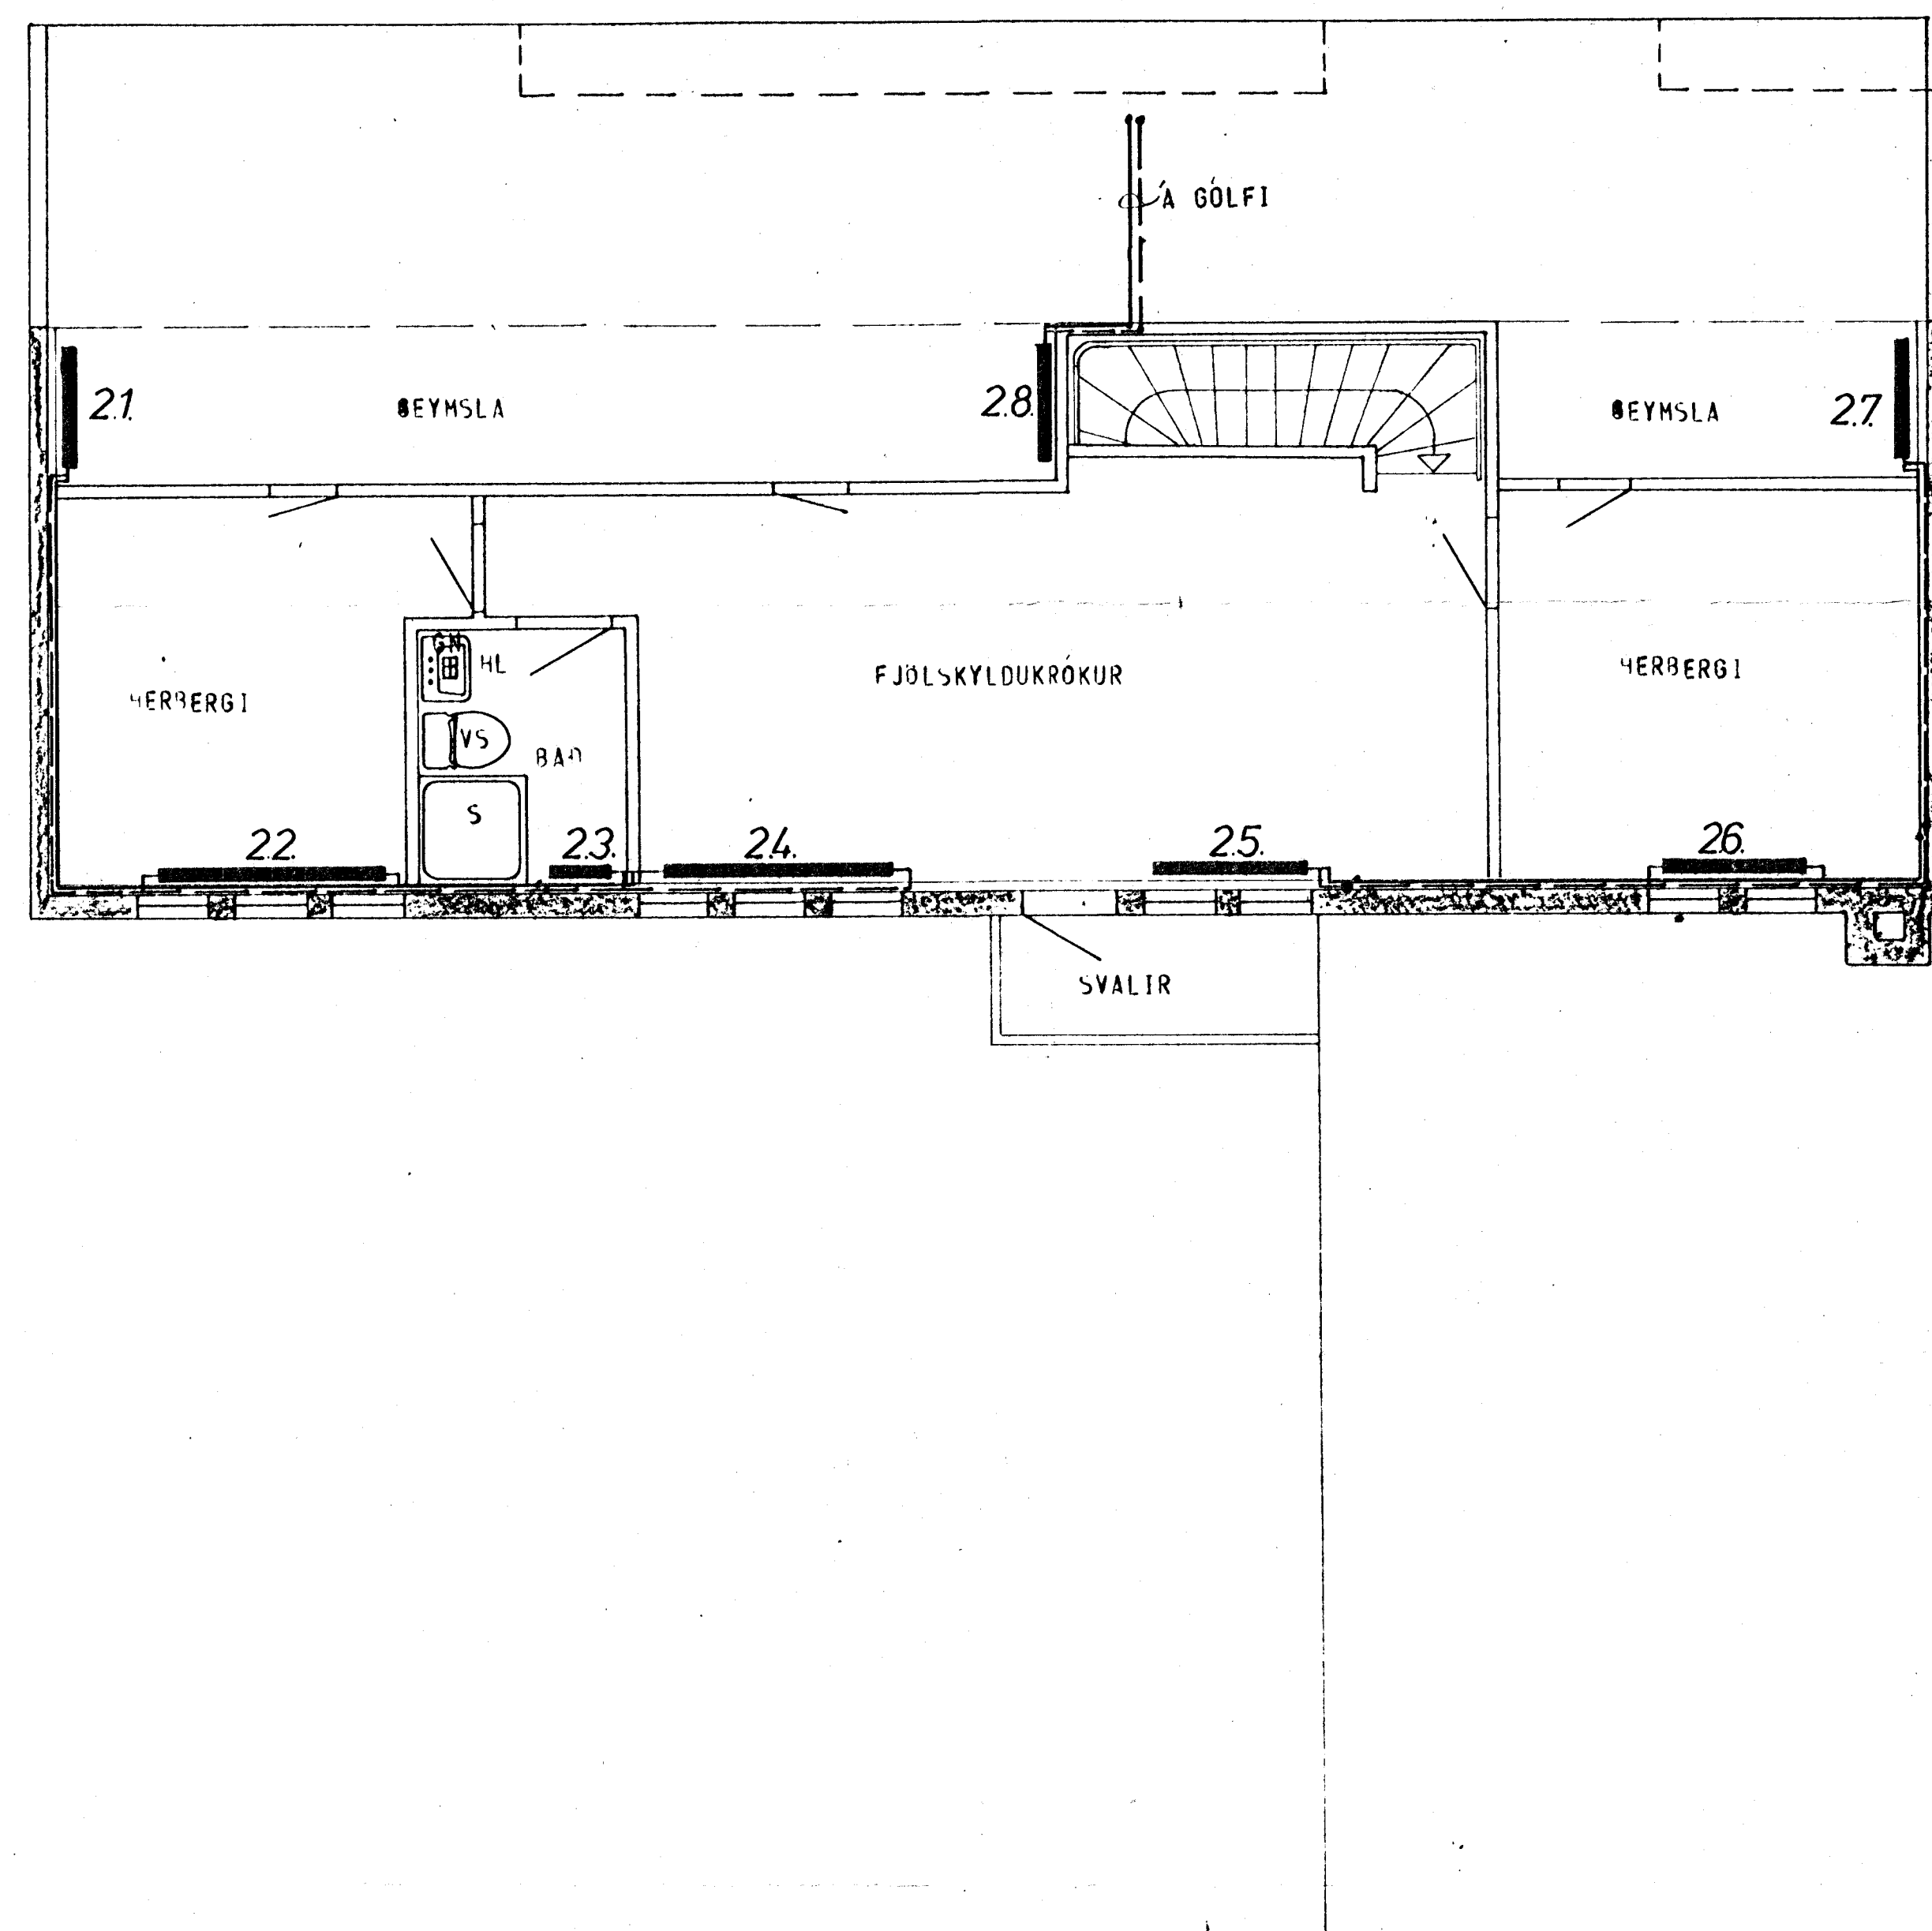

GRUNNMYND - RIS 1:50

ATH
 STADSETNING OFNA, SVÖ OG MÄDIR OG LENGDIR
 OFNA ER ÁKVÆDIN AF ARKITEKT HÚSSINS.

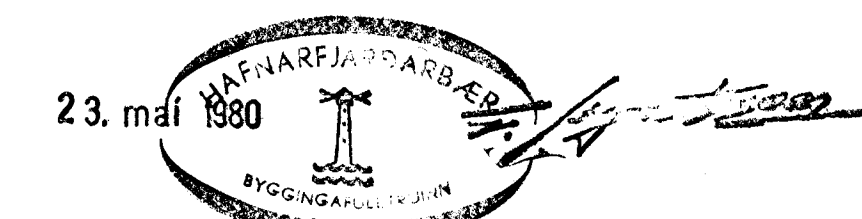

SKÝRINGAR SJÁ TEIKN. NR. 20.

HÚS ES

KLAUSTURHYMMUR 6	MÆLIKVAFDI 1:50	VERK 8001	TEIKN NÚR 25.
HITALÖGN - GRUNNMYND	Mánuður H	Stíkurá H	MÁ 80
JOHANN GUNNAR BERGÞÓRSSON VERKFR. VFI	Takmas 27	Samb 32	