


GRUNNMYND - HÆÐAR 1:50

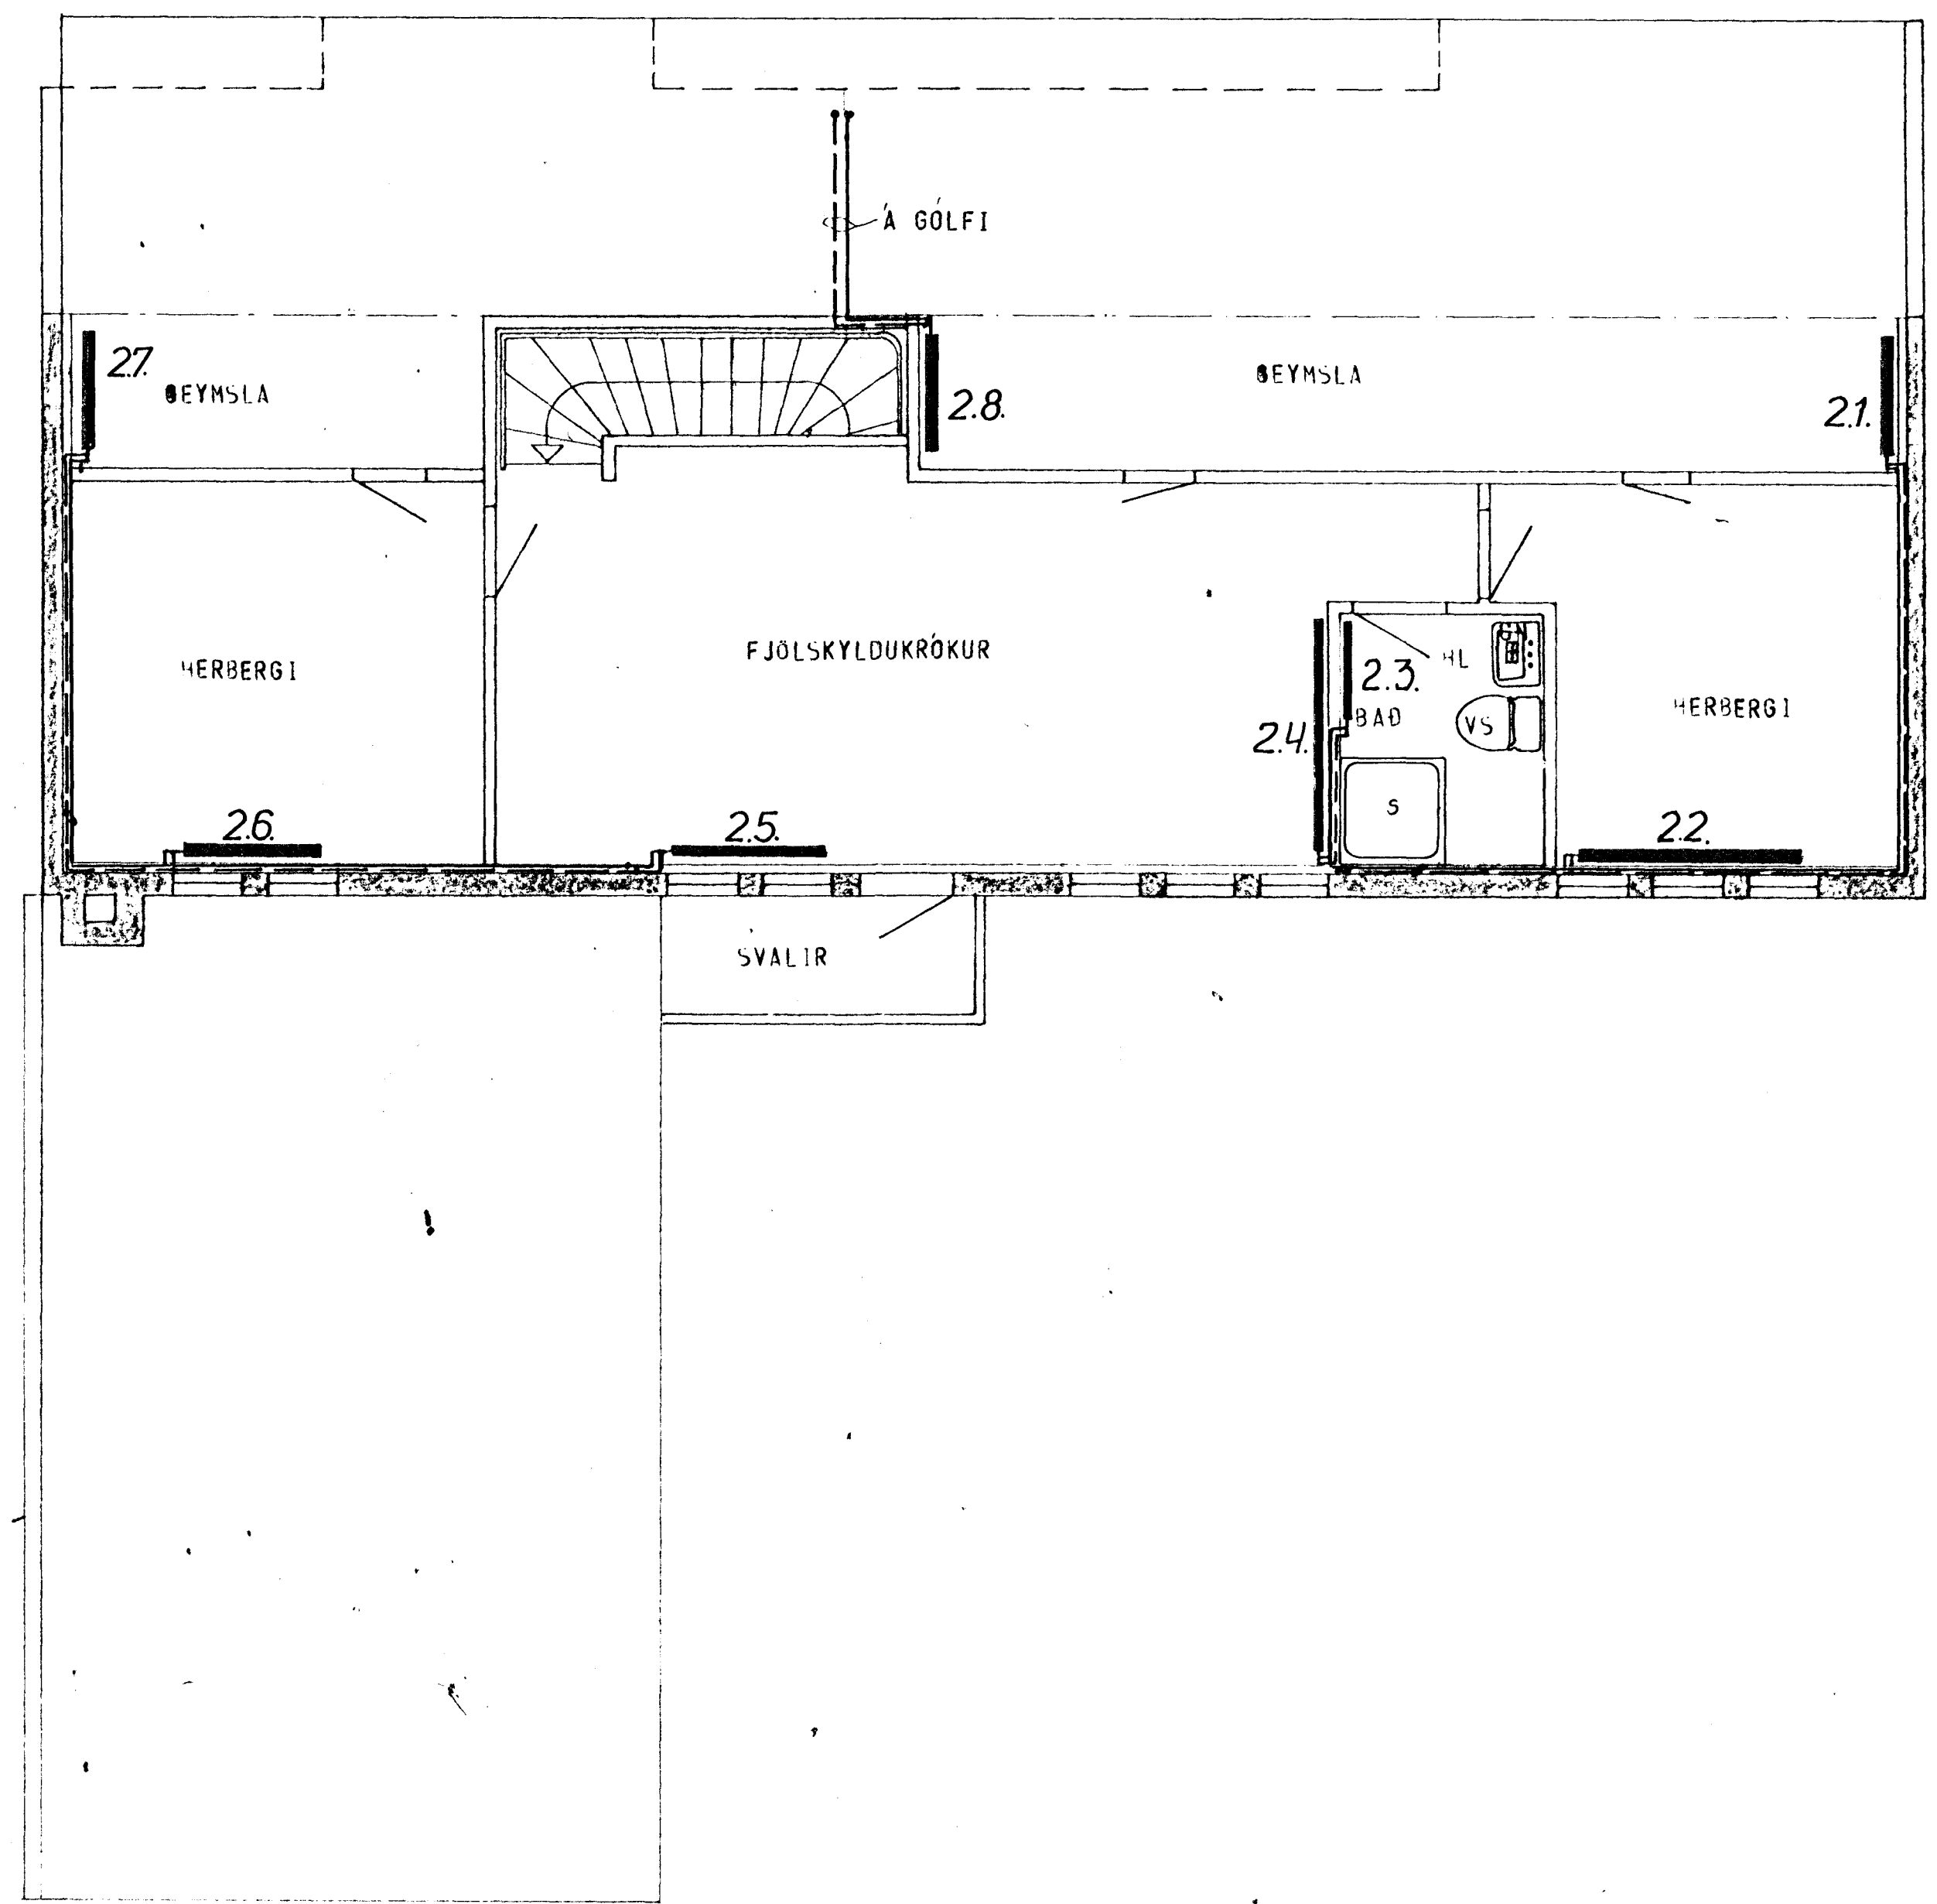

GRUNNMYND - RIS 1:50

ATH.
STADSETNING OFNA, SVÖ OG MÄÐIR OG LENGDIR
OFNA ER AKVEDIN AF ARKITEKT HÚSSINS.

SKÝRINGAR SJA TEIKN NR 20

HÚS E

KLAUSTURHVAMMUR 8	MÁLKAARDI 1:50	VELTA 8991	TEIKN NR 25
HITALÖGN - GRUNNMYND	TEIKNAR 27	TEIKNAR 30	MÁL 80
JOHANN GUNNAR BERGPÓRSSON VERKFR MAFI STRANDGATA 11 HAFSÁRPIRDI S.M. 53315	BREYTT JUL '81		