
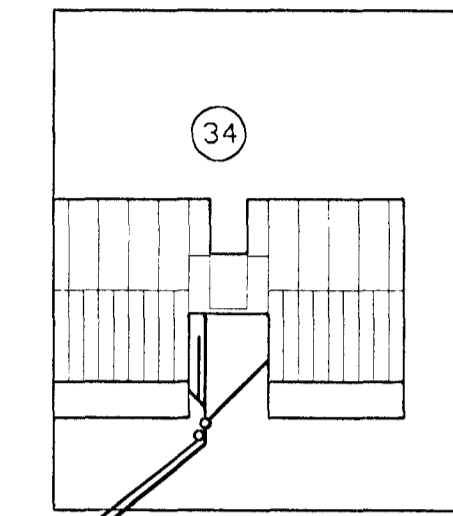
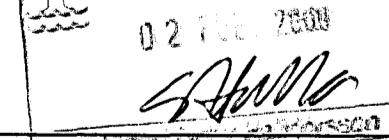


Grunnmynd, 1:50

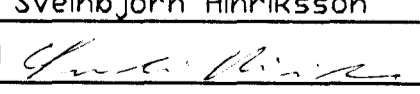

S=28,75
R=29,15
Afstöðumynd 1:500

TÁKN FYRIR LAGNIR	
—	SKOPLÖGN
—	REGNVATSLÖGN
—	JAROVATNSLÖGN
—	JAROVATNS + REGNVATNSLÖGN
—	NEYSLUVATN
—	BAKRENNSLI HITAVEITU

BR.	DAGS.	EDLI BREITINGA	SIGN.
Klettaberg 34 Hafnarfirði			
Grunnlagin			
<small>Bygginguáttal máttarferðar</small> <small>Alþreifið</small>  <small>Sveinbjörn Hinriksson</small>			
DAGS. September-99			
VERK NR. 9856			
TEIKN. NR. 2-01			
HANNAD Sveinbjörn Hinriksson			
TEIKNAD Sveinbjörn Hinriksson			
YFIRFARID 			
TÆKNIÞJÓNUSTA SIGURDAR ÞORLEIFSSONAR ehf			
STRANDGÖTU 11-220 HAFNARFIRÐI-SÍMI 555-4255			