


Grunnmynd, 1:50

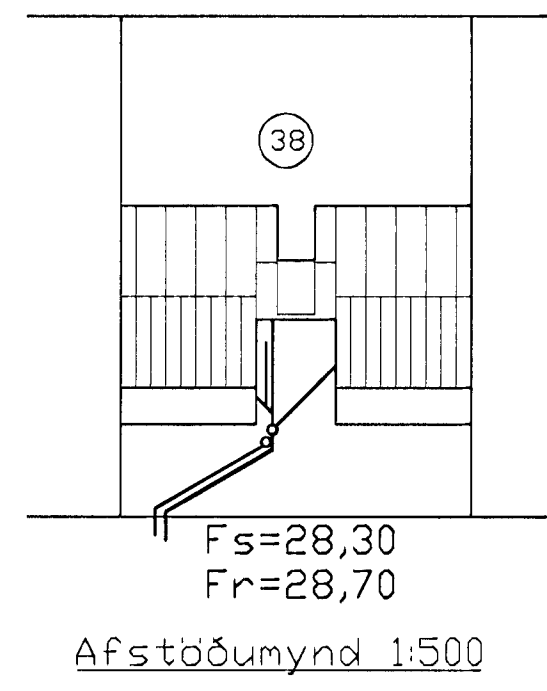

- TÁKN FYRIR LAGNIR
- SKDLPLÖGN
  - REGNVATSLÖGN
  - JAROVATNSLÖGN
  - JAROVATNS + REGNVATNSL
  - NEYSLUVATN
  - BAKRENNSLI HITAVEITU

BR.	DAGS.	EDLI BREITINGA	SIGN.
<b>Klettberg 38</b> <b>Hafnarfirði</b>			
Grunnlagning <div style="float: right; border: 1px solid black; padding: 2px;">           Byggingatvörun Hafnarfirðar            Afgreitt þessi            12. MAÍ 1999  <i>Sigurbjörn Hildorsson</i> </div>			
DAGS. mars 1999			
VERK NR. 99 - 14			
TEIKN. NR. 2-01			
HANNAD Sveinbjörn Hinriksson			
TEIKNAD Sveinbjörn Hinriksson			
YFIRFARID sig 2411483009 <i>Sig. H.</i>			
TÆKNIÞJÓNUSTA SIGURDAR ÞORLEIFSSONAR ehf			
STRANDGÖTU 11-220 HAFNARFIRÐI-SÍMI 555-4255			

Fs=28,30  
Fr=28,70