


2. Hæð, Grunnmynd, 1:50



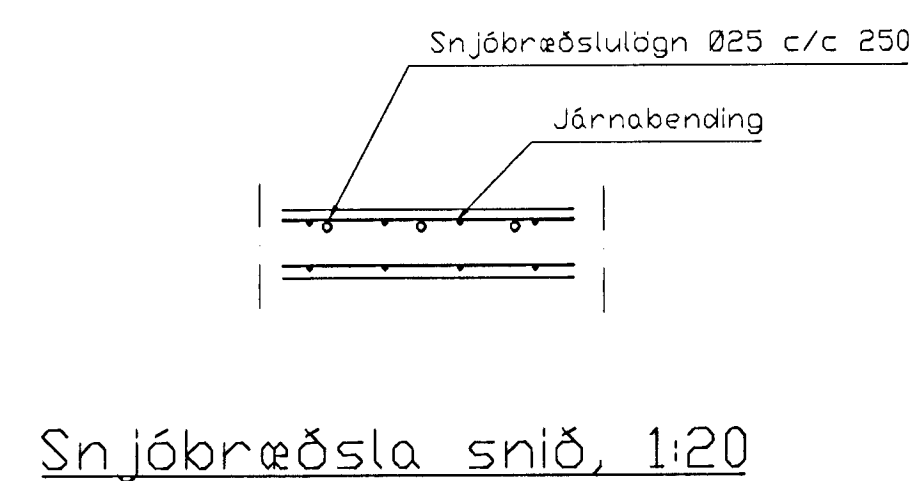

Snjóbræðsla snið, 1:20

Ofn Nr.	Klettberg 38 Staðsetning	Hitaþörf Kcal/h	Mesta Legngt	Mesta Hæð	Hitaþörf W/m²	Stíflatala TA-íkk
101	Bífléttageymsla	2100	2000	600	2442	7
102	Bífléttageymsla	2100	2000	600	2442	7
103	Bífléttageymsla	2100	2000	600	2442	7
104	Bífléttageymsla	2100	2000	600	2442	7
201	Þvottur	350	600	600	407	1,5
202	Eldhúsa	1110	1200	600	1291	5
203	Fjölskylda/Stofa	1500	1900	400	1745	6
204	Fjölskylda/Stofa	1500	1900	400	1745	6
205	Hjón	1230	1200	600	1430	5
206	Bað	550	1000	600	640	2,5
207	Herbergi	710	1200	600	826	3
208	Herbergi	870	1200	600	1012	4
209	Anddyri	600	800	600	698	3
211	Þvottur	350	600	600	407	1,5
212	Eldhúsa	1110	1200	600	1291	5
213	Fjölskylda/Stofa	1500	1900	400	1745	6
214	Fjölskylda/Stofa	1500	1900	400	1745	6
215	Hjón	1230	1200	600	1430	5
216	Bað	550	1000	600	640	2,5
217	Herbergi	710	1200	600	826	3
218	Herbergi	870	1200	600	1012	4
219	Anddyri	600	800	600	698	3
301	Þvottur	400	600	600	465	2
302	Eldhúsa	1240	1200	600	1442	5
303	Fjölskylda/Stofa	1560	1900	400	1814	6
304	Fjölskylda/Stofa	1560	1900	400	1814	6
305	Hjón	1400	1200	600	1628	6
306	Bað	600	1000	600	698	3
307	Herbergi	810	1200	600	942	4
308	Herbergi	980	1200	600	1140	4
309	Anddyri	650	800	600	756	3
311	Þvottur	400	600	600	465	2
312	Eldhúsa	1240	1200	600	1442	5
313	Fjölskylda/Stofa	1560	1900	400	1814	6
314	Fjölskylda/Stofa	1560	1900	400	1814	6
315	Hjón	1400	1200	600	1628	6
316	Bað	600	1000	600	698	3
317	Herbergi	810	1200	600	942	4
318	Herbergi	980	1200	600	1140	4
319	Anddyri	650	800	600	756	3
Samt.=		43640				

Skýringar

Skýringar hitaþagna sjá bl. 2-05
Skýringar vatnslagna sjá bl. 2-06

BR.	DAGS.	EDLI BREITINGA	SIGN.
Klettberg 38 Hafnarfirði			
Hita- og vatnslagnir 2. hæð.			
DAGS. Október 99			
VERK NR. 9853			
TEIKN. NR. 2-03			
HANNAD Sveinbjörn Hinriksson			
TEIKNAD Sveinbjörn Hinriksson			
YFIRFARID			
			
			
TÆKNIJÓNUSTA SIGURBJAR ÞORLEIFSSONAR ehf STRANDGÖTU 11 220 HAFNARFIRDI Sími 555-4255 FAX 555-2875 E-mail taeknihjonusta@islandia.is			

*af fallegu myndun
síð 8/12 99 L.O.S.T*