


Grunnmynd, 1:50

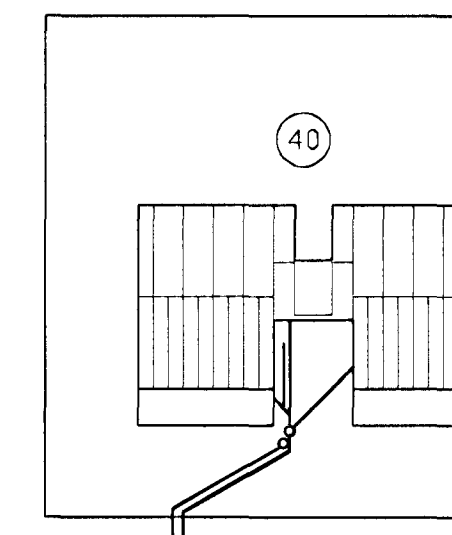

S=28,30  
R=28,70  
Afstöðmynd 1:500

TÁKN FYRIR LAGNIR	
—	SKDLPLAGN
—	REGNVATSLAGN
—	JARÞVATNSLAGN
—	JARÞVATNS + REGNVATNSLAGN
—	NEYSLUVATN
—	BAKRENNSLI HITAVEITU

BR.	DAGS.	EDLI BREITINGA	SIGN.
Klettberg 40 Hafnarfirði			
Grunnlagirnir			
Byggingáskilningur Hafnarfirði Alþreva Bui			
DAGS. Desember 98			
VERK NR. 9853			
TEIKN. NR. 2-01			
HANNAD Sveinbjörn Hinriksson			
TEIKNAD Sveinbjörn Hinriksson			
YFIRFARID <i>Ch. K.</i>			
TÆKNIÞJÓNUSTA SIGURDAR ÞORLEIFSSONAR ehf			
STRANDGÖTU 11-220 HAFNARFIRÐI-SÍMI 555-4255			