


Snjóbræðsla snið, 1:20

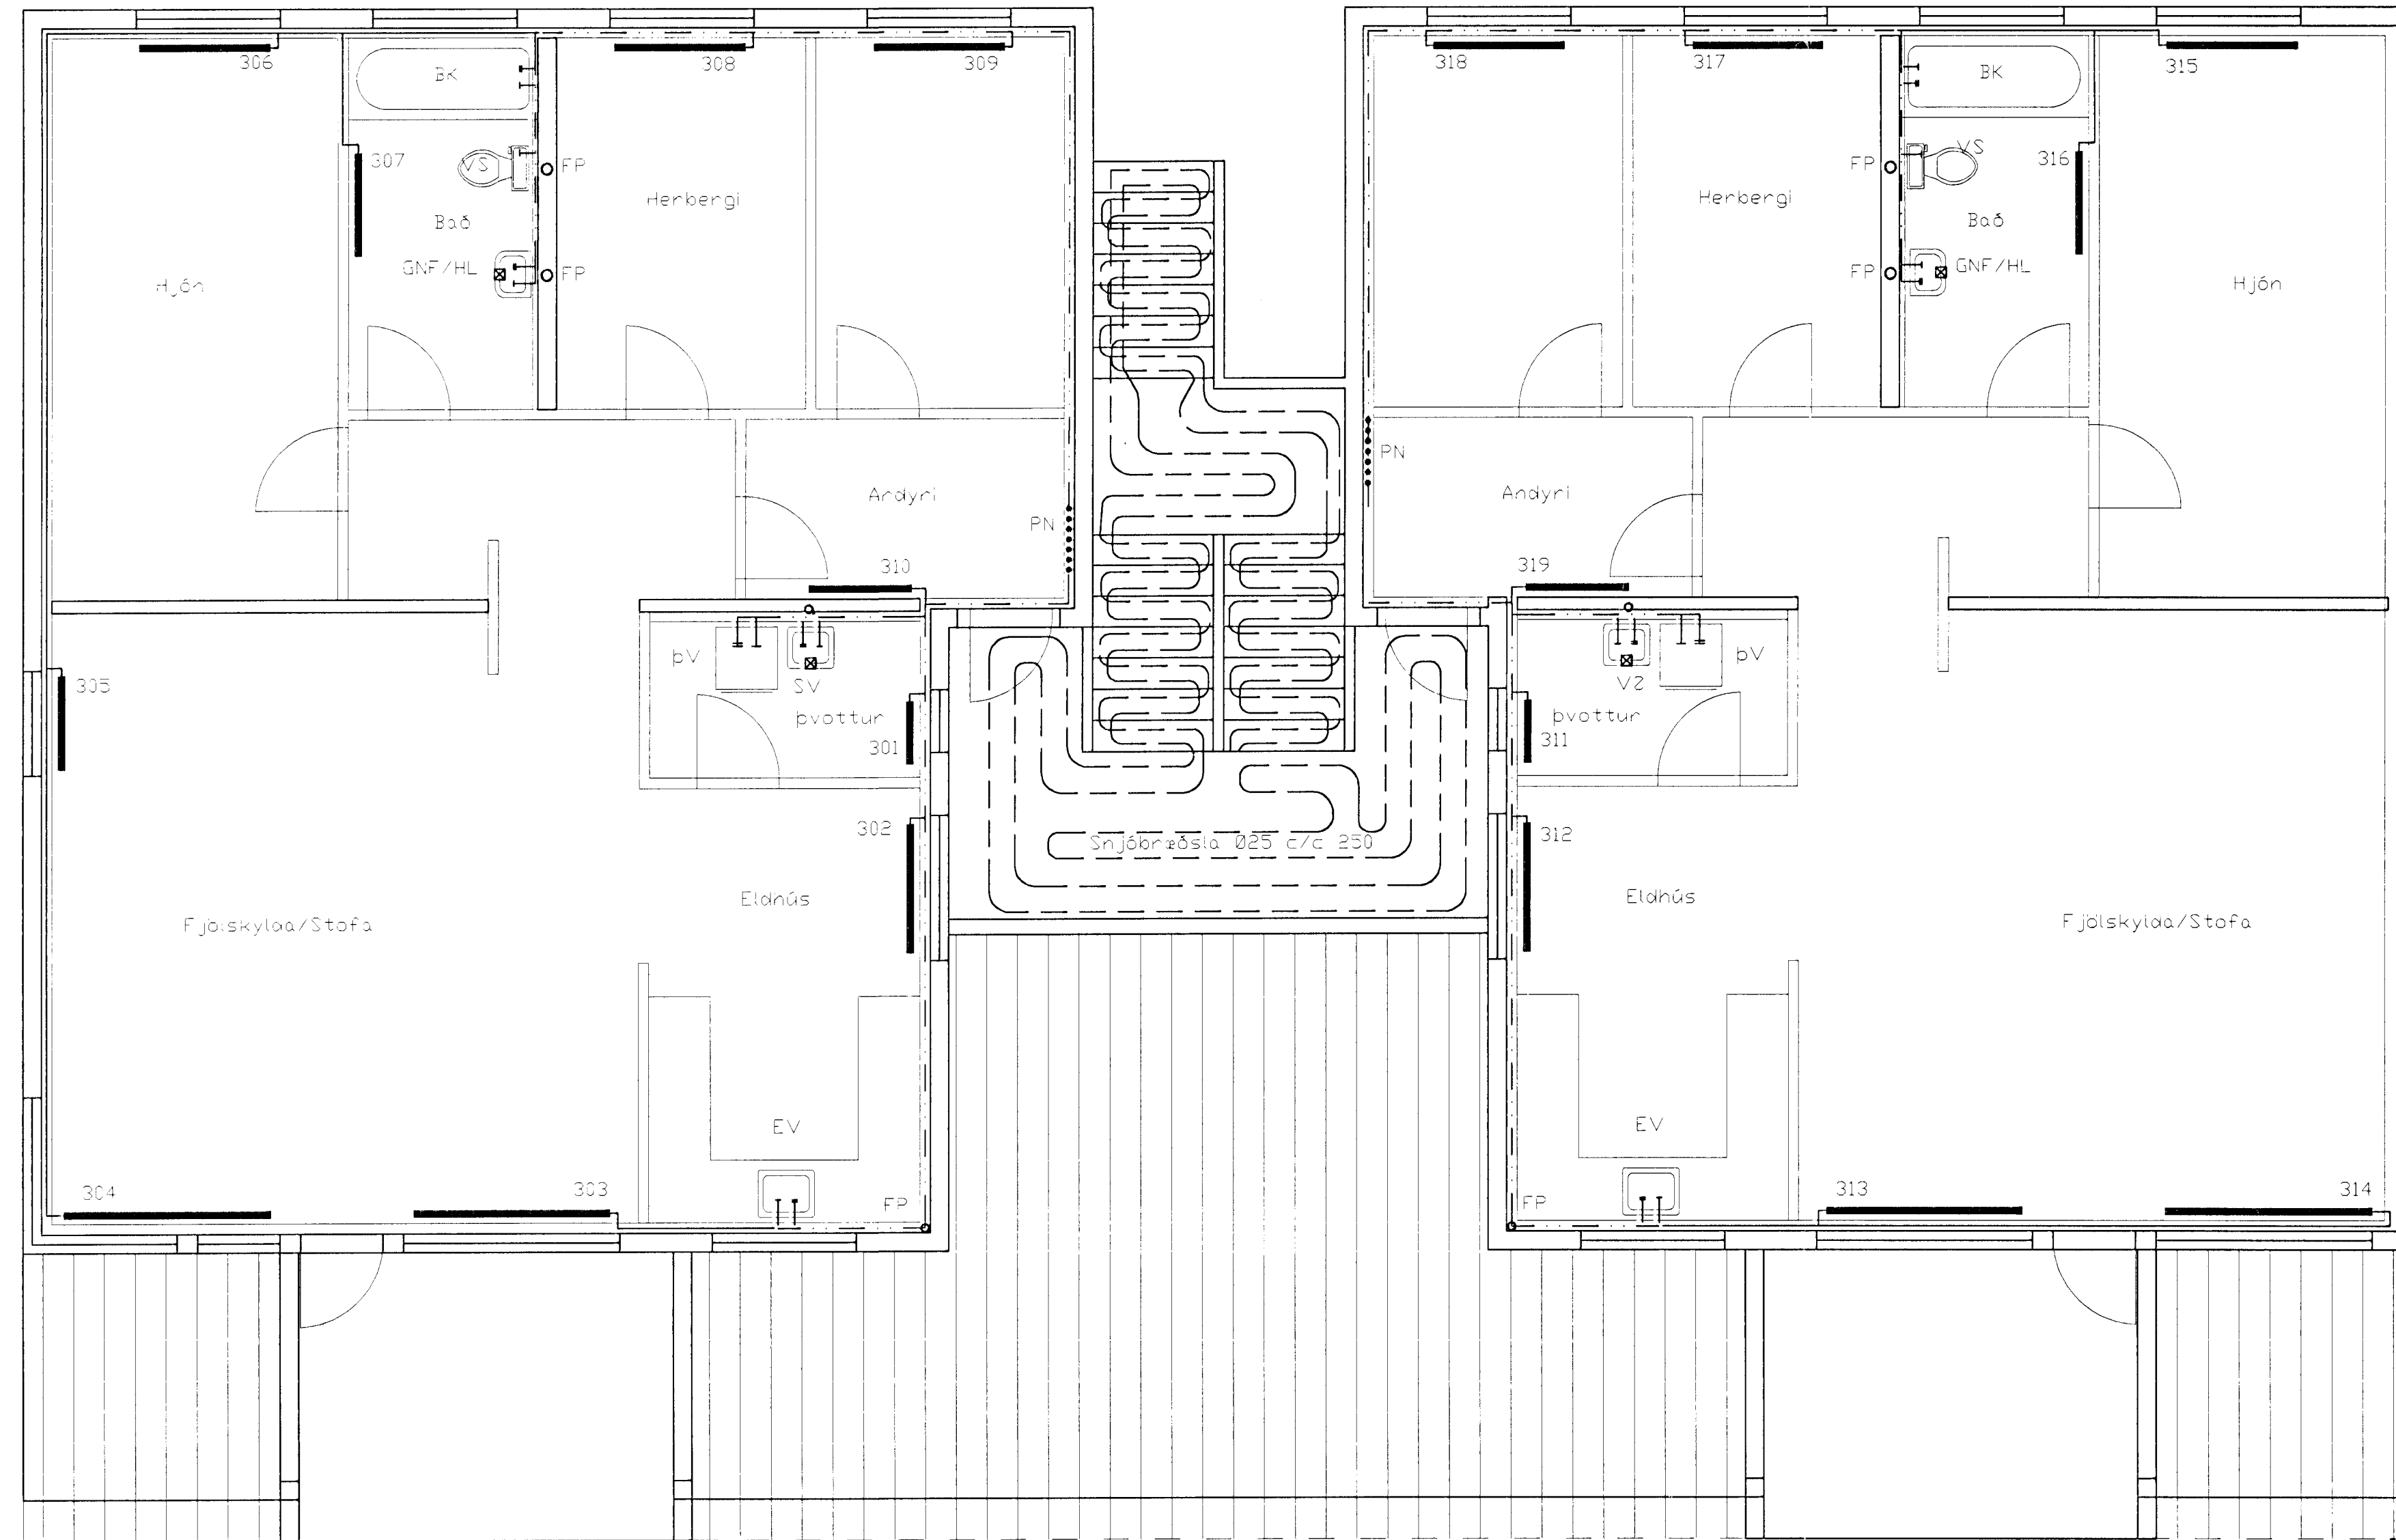

3. Hæð, Grunnmynd, 1:50

Ofn Nr.	Klettberg 40 Staðsetning	Hitabörf Kcal/h	Mesta Lengd	Mesta Hæð	Hitabörf W/m²	Stíllífla TAl-ök
101	Bíreiðageymsla	2100	2000	600	2442	7
102	Bíreiðageymsla	2100	2000	600	2442	7
103	Bíreiðageymsla	2100	2000	600	2442	7
104	Bíreiðageymsla	2100	2000	600	2442	7
201	Pvottur	350	600	600	407	1,5
202	Eldhús	1110	1200	600	1291	5
203	Fjölskylda/Stofa	1240	1900	400	1442	5
204	Fjölskylda/Stofa	1240	1900	400	1442	5
205	Fjölskylda/Stofa	520	800	400	605	2,5
206	Hjón	1230	1200	600	1430	5
207	Bað	550	1000	600	640	2,5
208	Herbergi	710	1200	600	826	3
209	Herbergi	870	1200	600	1012	4
210	Andyni	600	800	600	698	3
211	Pvottur	350	600	600	407	1,5
212	Eldhús	1110	1200	600	1291	5
213	Fjölskylda/Stofa	1500	1900	400	1745	6
214	Fjölskylda/Stofa	1500	1900	400	1745	6
215	Hjón	1230	1200	600	1430	5
216	Bað	550	1000	600	640	2,5
217	Herbergi	710	1200	600	826	3
218	Herbergi	870	1200	600	1012	4
219	Andyni	600	800	600	698	3
301	Pvottur	400	600	600	465	2
302	Eldhús	1240	1200	600	1442	5
303	Fjölskylda/Stofa	1290	1900	400	1500	5
304	Fjölskylda/Stofa	1290	1900	400	1500	5
305	Fjölskylda/Stofa	540	800	400	628	2,5
306	Hjón	1400	1200	600	1628	6
307	Bað	600	1000	600	698	3
308	Herbergi	810	1200	600	942	4
309	Herbergi	980	1200	600	1140	4
310	Andyni	650	800	600	756	3
311	Pvottur	400	600	600	465	2
312	Eldhús	1240	1200	600	1442	5
313	Fjölskylda/Stofa	1580	1900	400	1814	6
314	Fjölskylda/Stofa	1580	1900	400	1814	6
315	Hjón	1400	1200	600	1628	6
316	Bað	600	1000	600	698	3
317	Herbergi	810	1200	600	942	4
318	Herbergi	980	1200	600	1140	4
319	Andyni	650	800	600	756	3
Samt=		43840				

Skýringar

Skýringar hitalagna sjá bl. 2-05
Skýringar vatnslagna sjá bl. 2-06

BR.	DAGS.	EDLI BREITINGA	SIGN.
-----	-------	----------------	-------

Klettberg 40
Hafnarfirði

Hita- og vatnslagnir
3. Hæð, Grunnmynd

DAGS. Febrúar 99

VERK NR. 9853

TEIKN. NR. 2-04

HANNAD Sveinbjörn Hinriksson

TEIKNAD Sveinbjörn Hinriksson

YFIRFARID

TÆKNIPJÓNUSTA SIGURDAR ÞORLEIFSSONAR ehf
STRANDGÖTU 11 220 HAFNARFIRÐI
SÍMI 555-4255 FAX 565-2875
E-mail taeknihjonusta@islandia.is

