
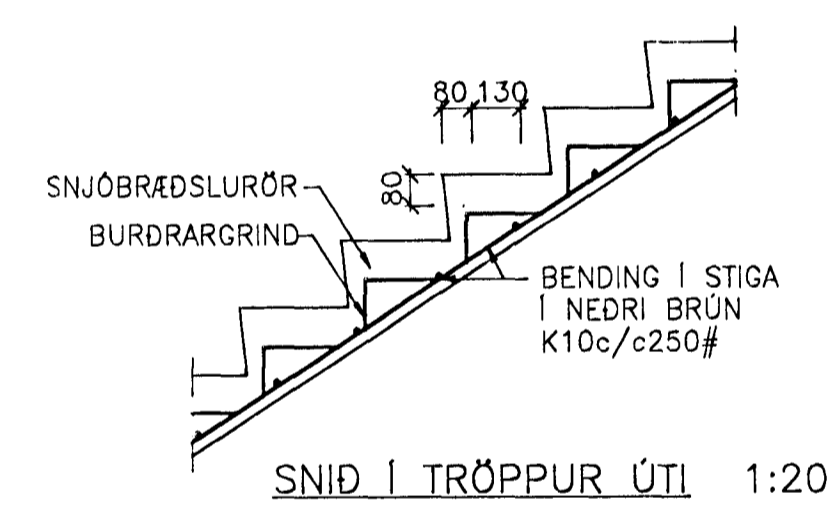



SNID M. 1:20

JÄRN I VEGG SJÁ ELDRI TEIKNINGU FRA HÖNNUN HF.

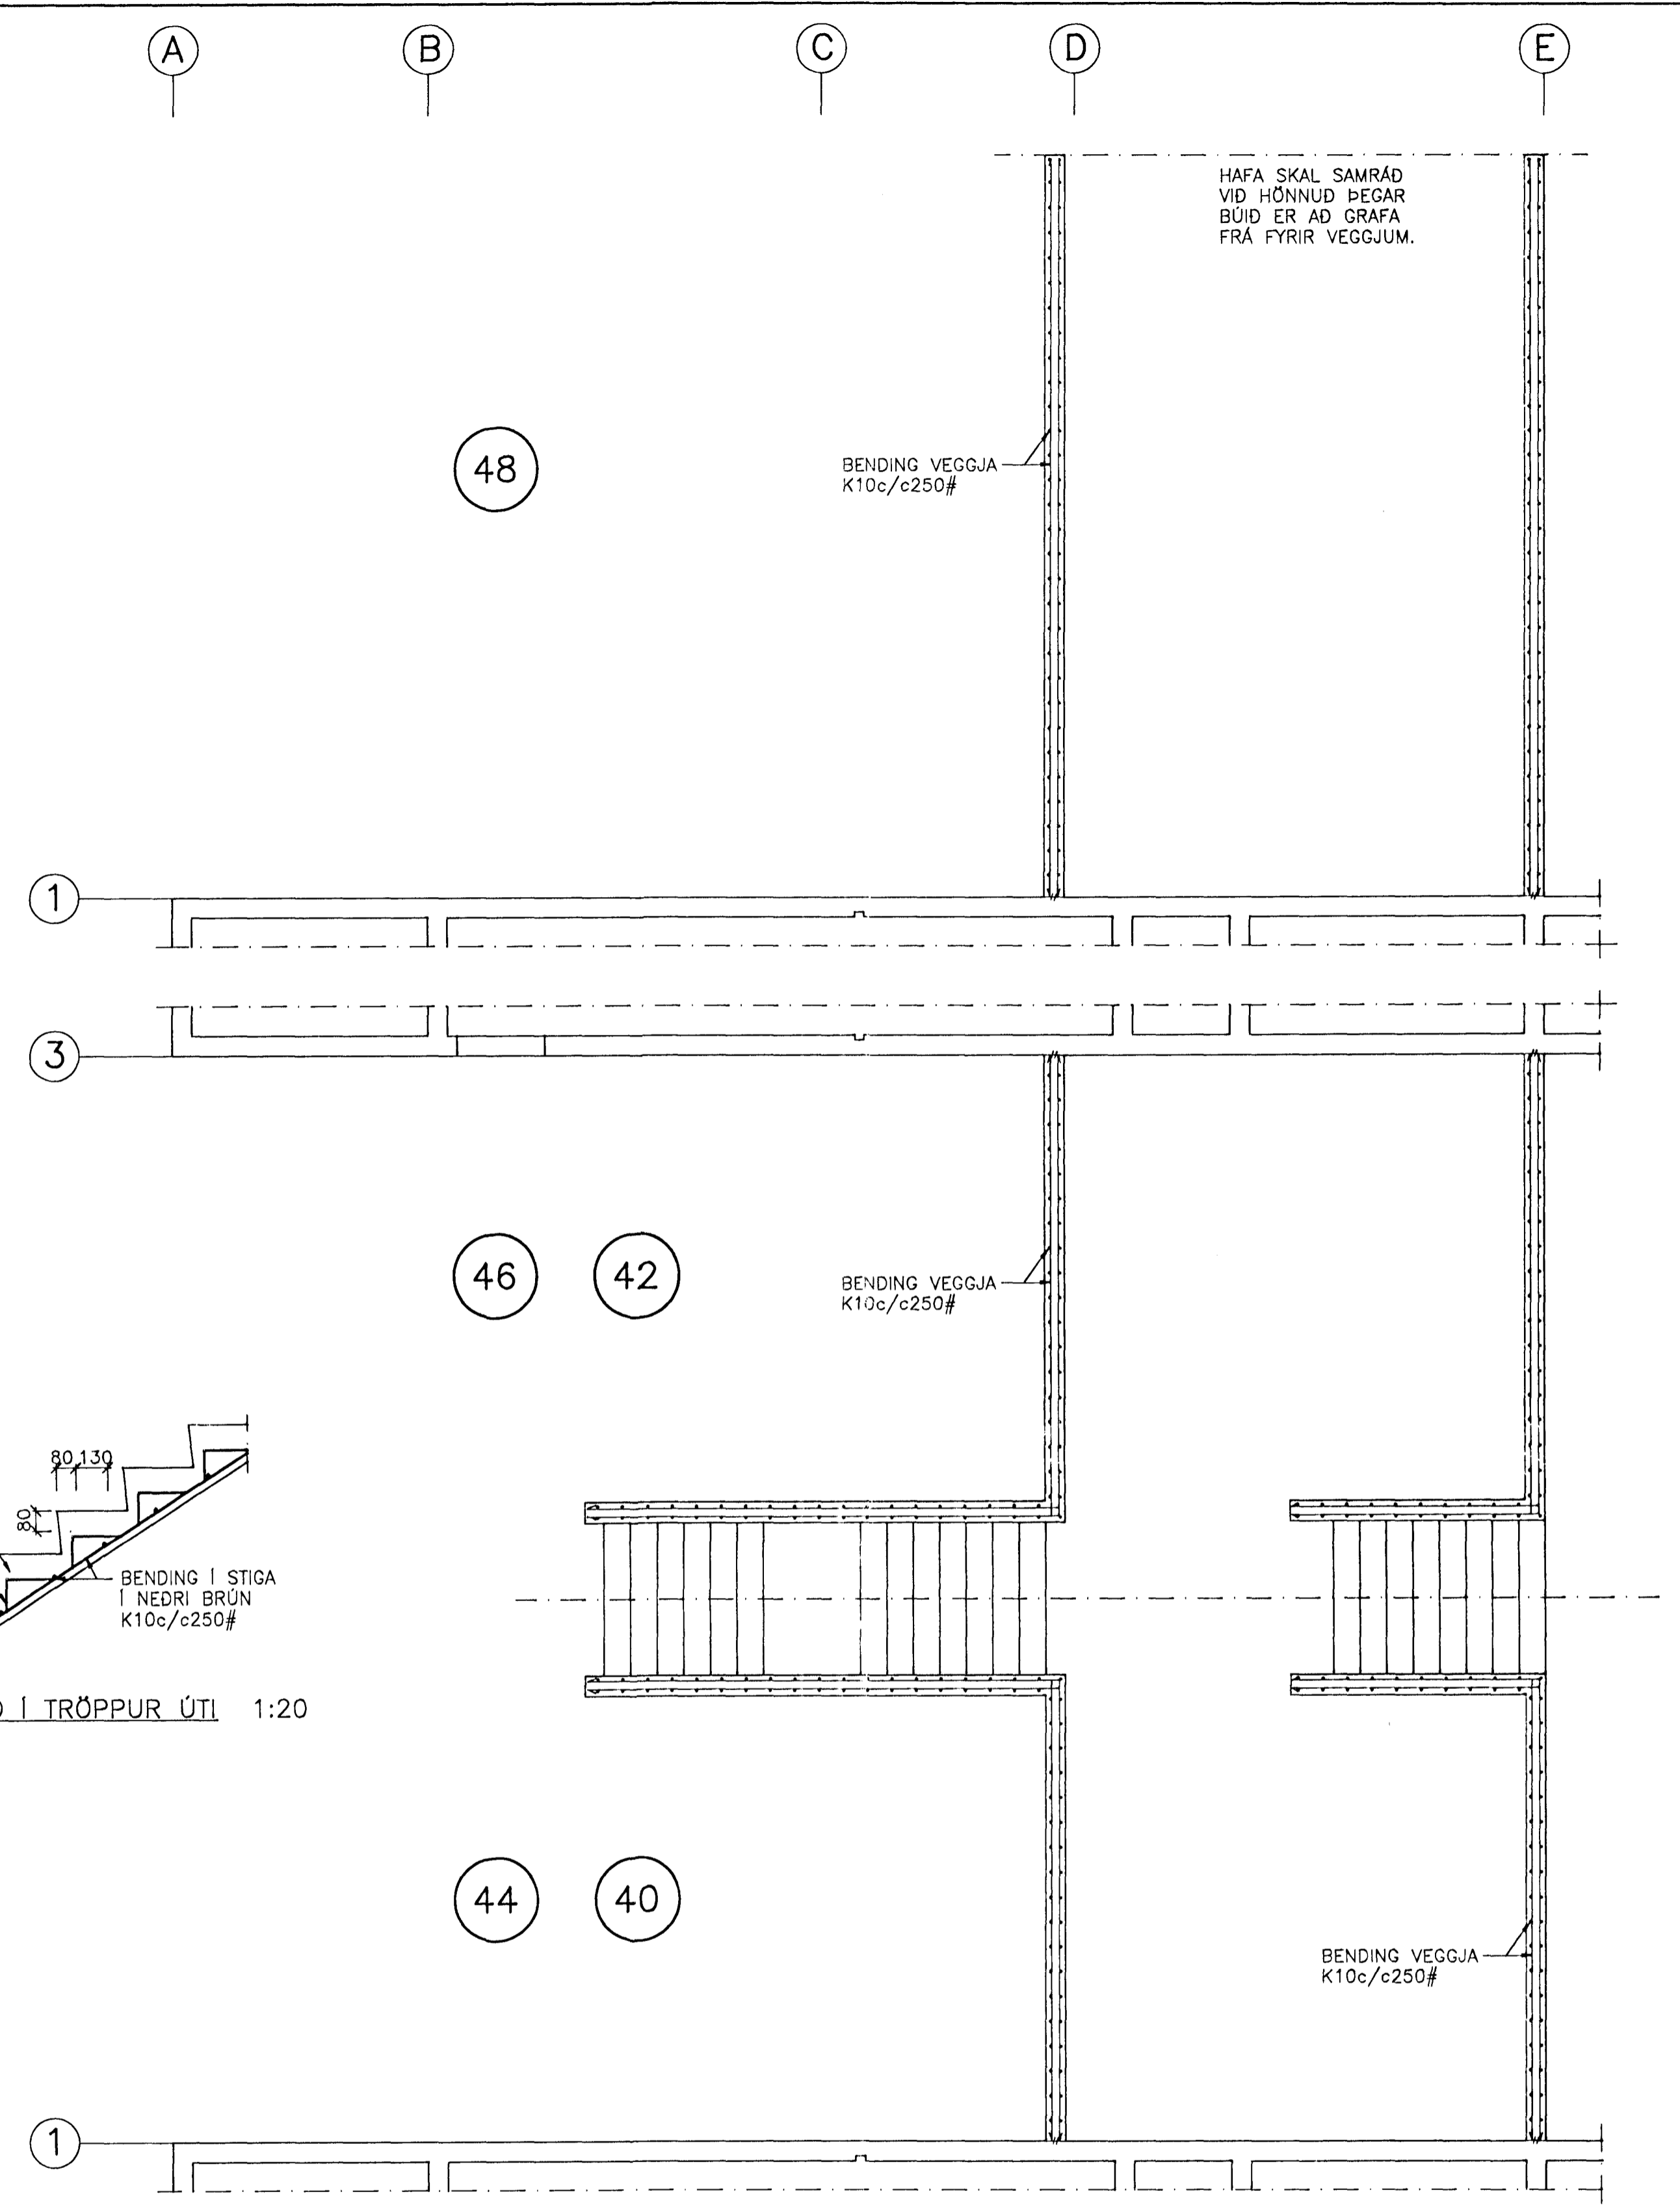

SNID I TRÖPPUR ÚTI 1:20

JÄRN UPP MED HURDUM OG VEGGENDUM NÁI 50 CM UPP FURIR EFRI BRÚN Á PLÖTU (L=3200)
 JÄRN KRINGUM GLUGGA OG YFIR HURDAR 07 JUN 1995 SJÁ BLAD NR. 01

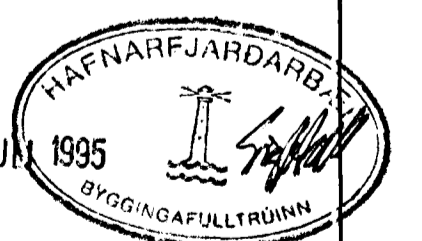

ALMENNAR SKÝRINGAR OG FL. SJÁ BLAD NR. 01

KLETTABERG 42-44, 46-48, HAFN.
VEGGIR 3. HÆÐ, VEGGIR, TRÖPPUR Á LÖÐ GRUNNMYND
VERKÞJÓNUSTA KRISTJANS HF
 Reykjavíkureggar 68, 220 Hafnarfjörður Sími 5652100 Fax 5654050

Nr.	Dags:	Breyting:	Af:	Hannað: KS/ASp	Teiknað: ASP	Mælikv.: 1:50, 1:20	Verk nr.: 501
				Yfirfarið: [Signature]	Samb.: [Signature]	Dags.: APR. 95 Flokkur: B G3	Blað nr.: 04