




SNID I SNJÖBRÆDSLULÖGN UNDIR HELLUM. 1:10

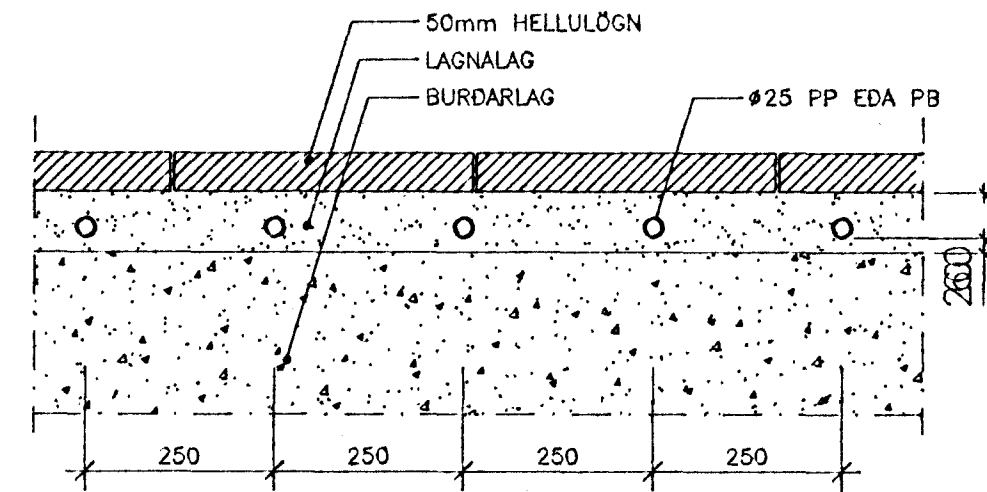


SNJÖBRÆDSLULÖGN. SNID I VEGG. 1:10

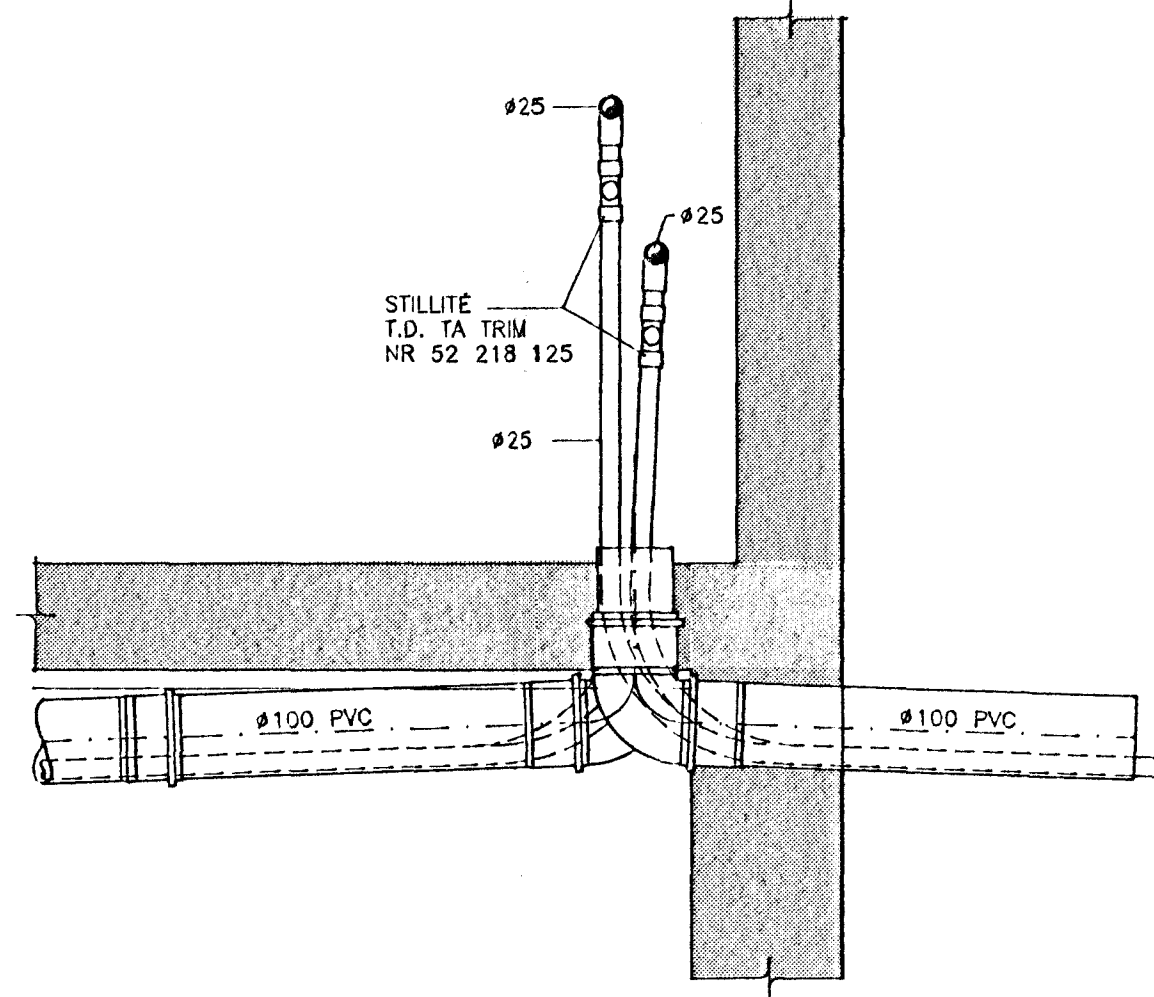



SNID I SNJÖBRÆDSLULÖGN UNDIR MALBIKI. 1:10

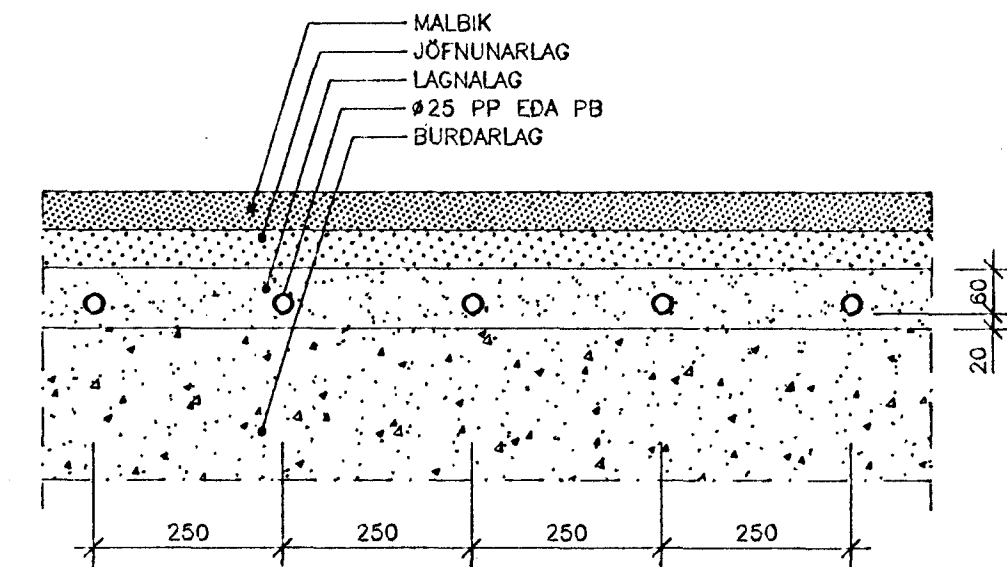

SNJÖBRÆDSLULÖGN I TRÖPPUM 1:20

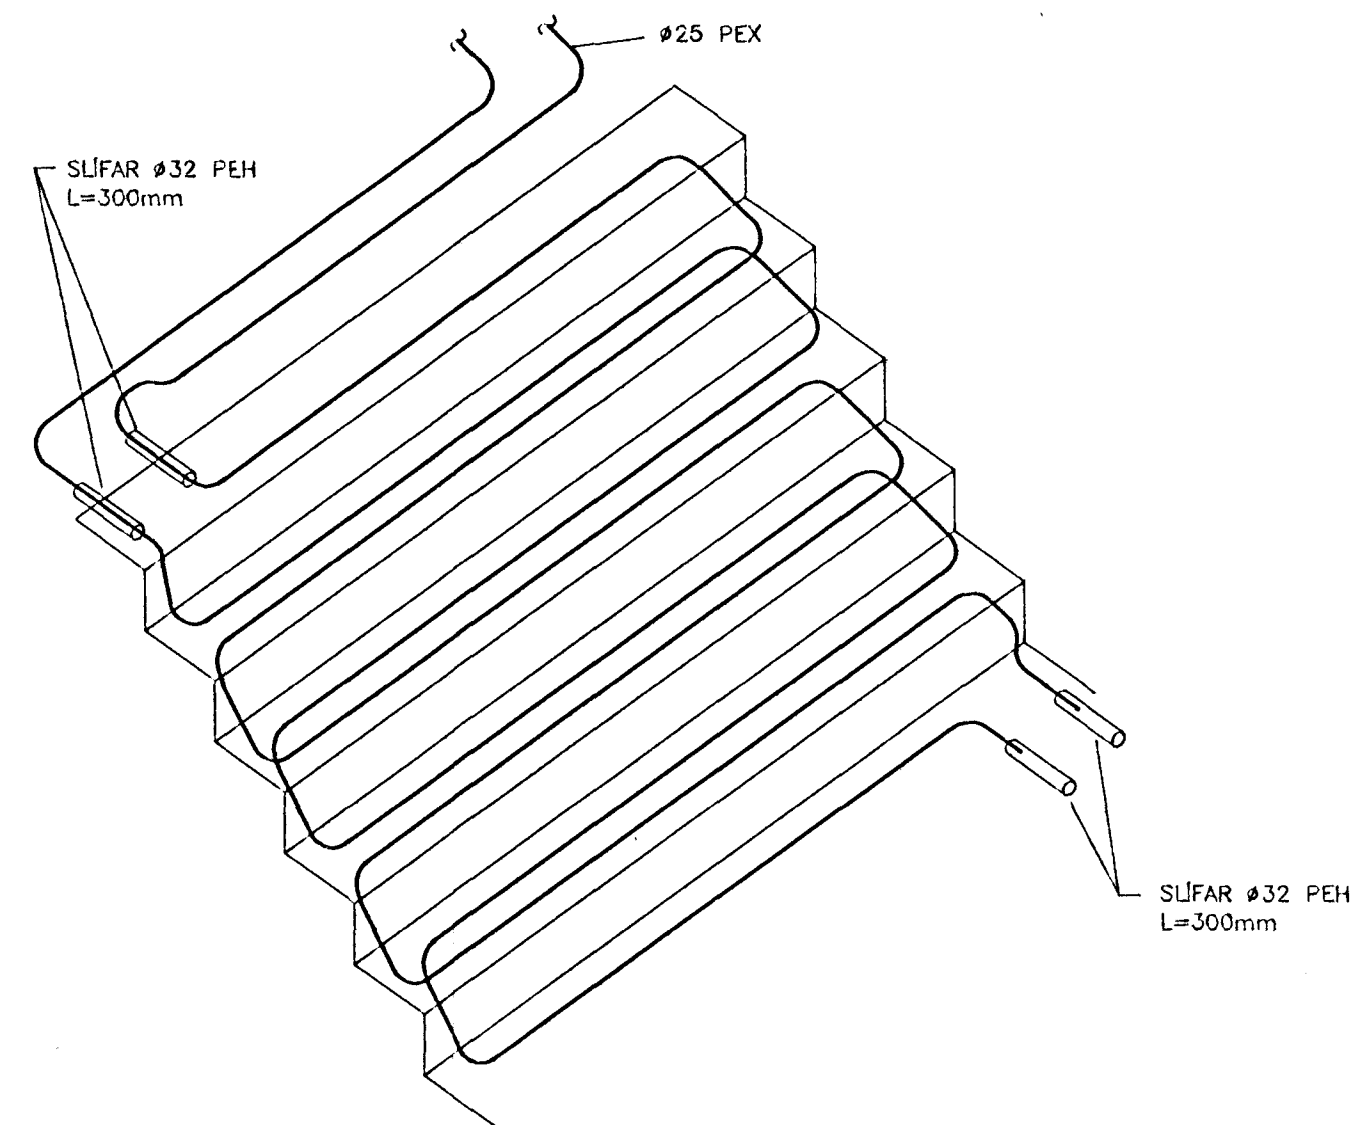

SNID I TRÖPPUR. 1:20

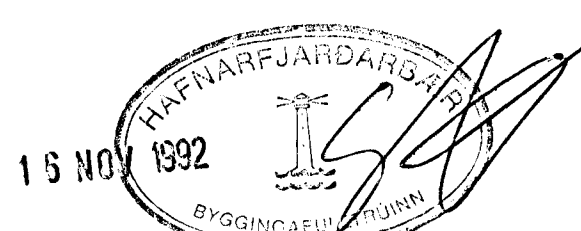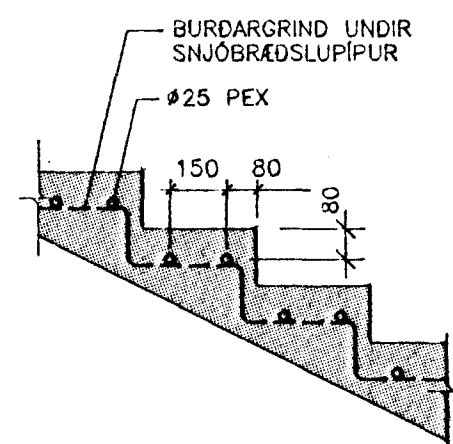

hönnun hf Ráðgjafarverkefningar FRV · Síðumúla 1 · 108 Reykjavík
Sími (91)814311 · Útibú: Reyðarfjörður · Hvolsvöllur

M.	KLETTABERG 50-56, HFJ	E
H. GGH		D
T. GGH/GY	SNJÖBRÆDSLULÖGN	C
Y.	SÉRMYNDIR.	B
G. 112-53		A 26.10.'92/RGS