



TENGIMYND, 1:50

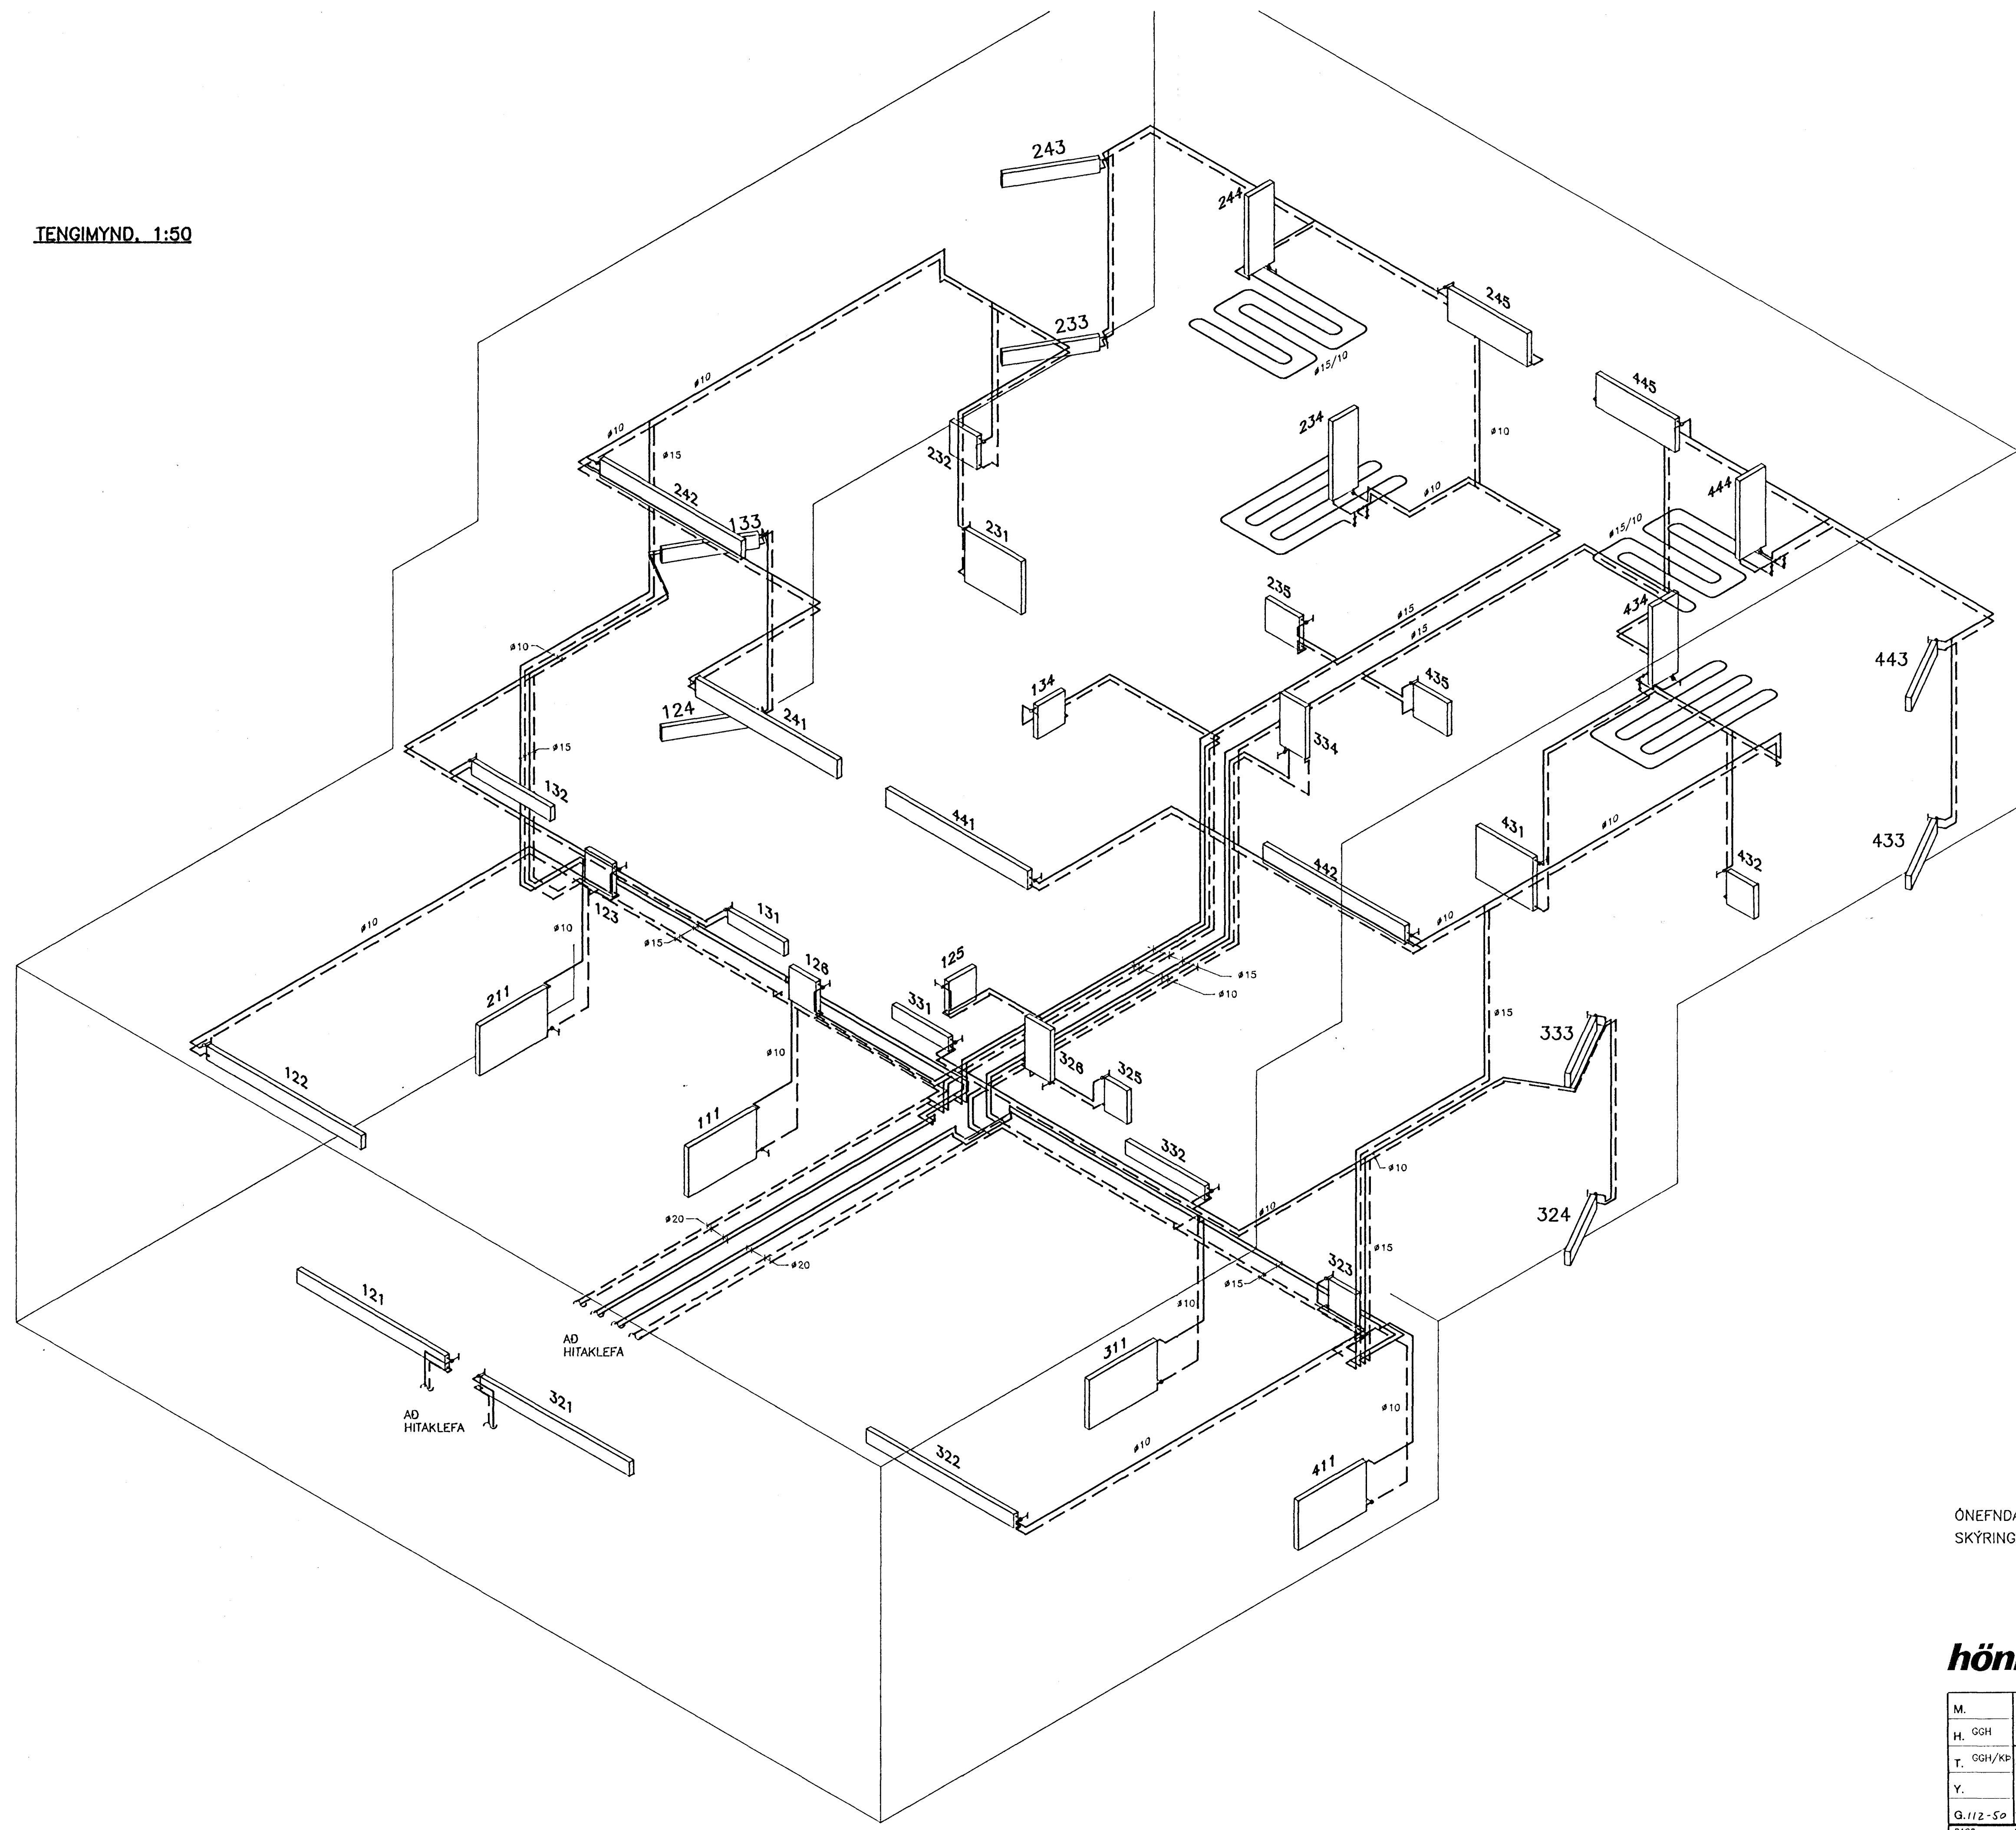

ÖNEFNDAR LAGNIR ERU Ø10
SKÝRINGAR SJÁ TEIKN. NR. -401

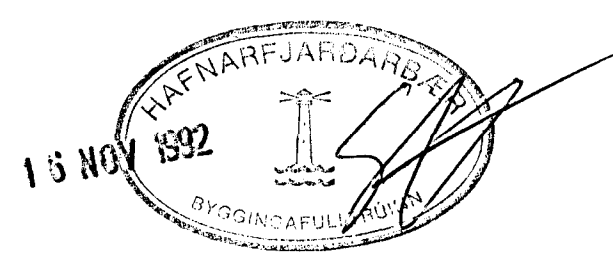

hönnun hf Ráðgjafarverkefningar FRV · Síðumúla 1 · 108 Reykjavík
Sími (91)814311 · Útibú: Reyðarfjörður · Hvolsvöllur

M.	KLETTABERG 50-56, HFJ.	E
H. GGH		D
T. GGH/KP		C
Y.		B
G. 112-50		A2:8.10.92/RGS
DAGS 1992	1:50	91330-405

405-7.DWG\1=40.82\A1 (mm)