



TENGIMYND, 1:50

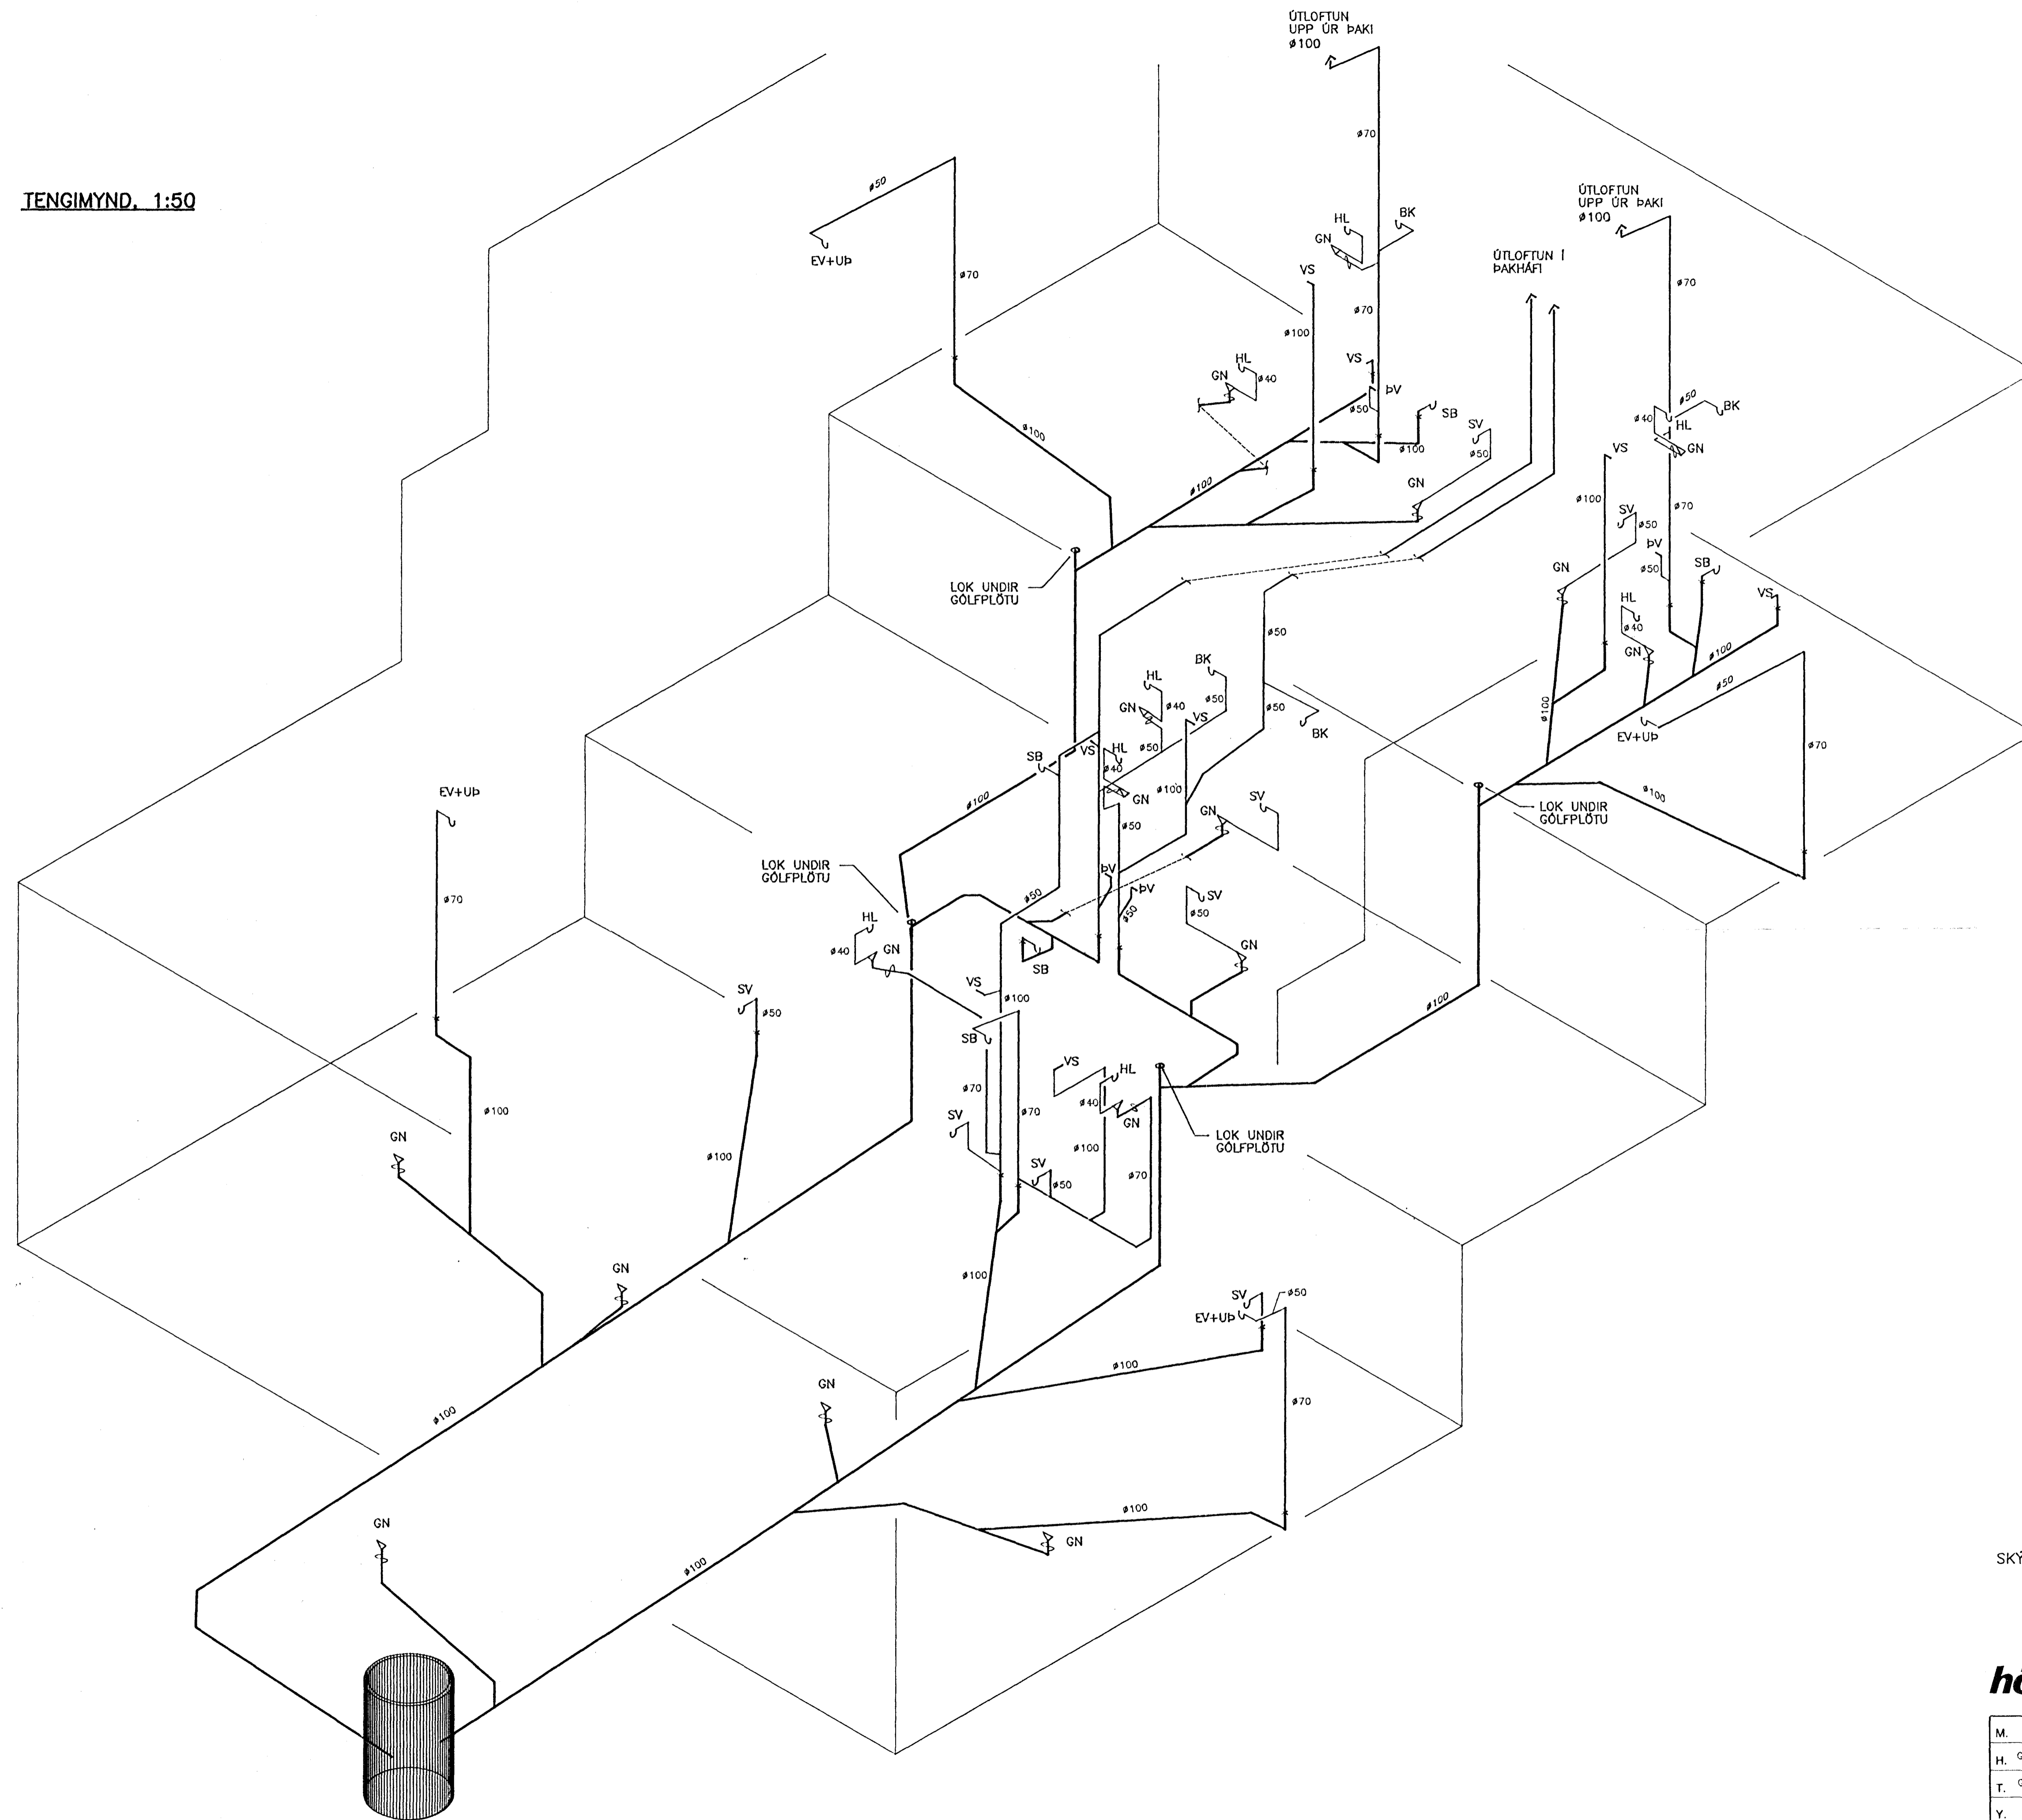

SKÝRINGAR SJÁ TEIKN. NR. -201

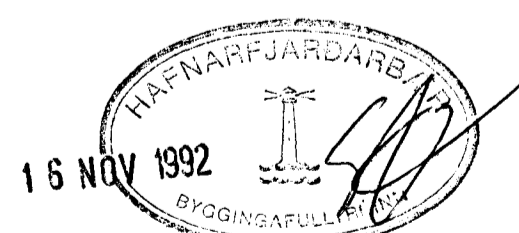

hönnun hf Ráðgjafarverkefndingur FRV · Síðumúla 1 · 108 Reykjavík
Sími (91)814311 · Útibú: Reyðarfjörður · Hvolsvöllur

M.	KLETTABERG 50-56, HFJ.	E
H. GGH		D
T. GGH	FRÁVEITULÖGN;	C
Y.	TENGIMYND	B 26.10.'92/RGS
G. 110-63		A 8.7.'92/GGH
DAGS	ZAMB	MKV
06.04.1992	<i>Rún E. Sigurðsson</i>	1:50