




3. HÆÐ, GRUNNMYND 1:50

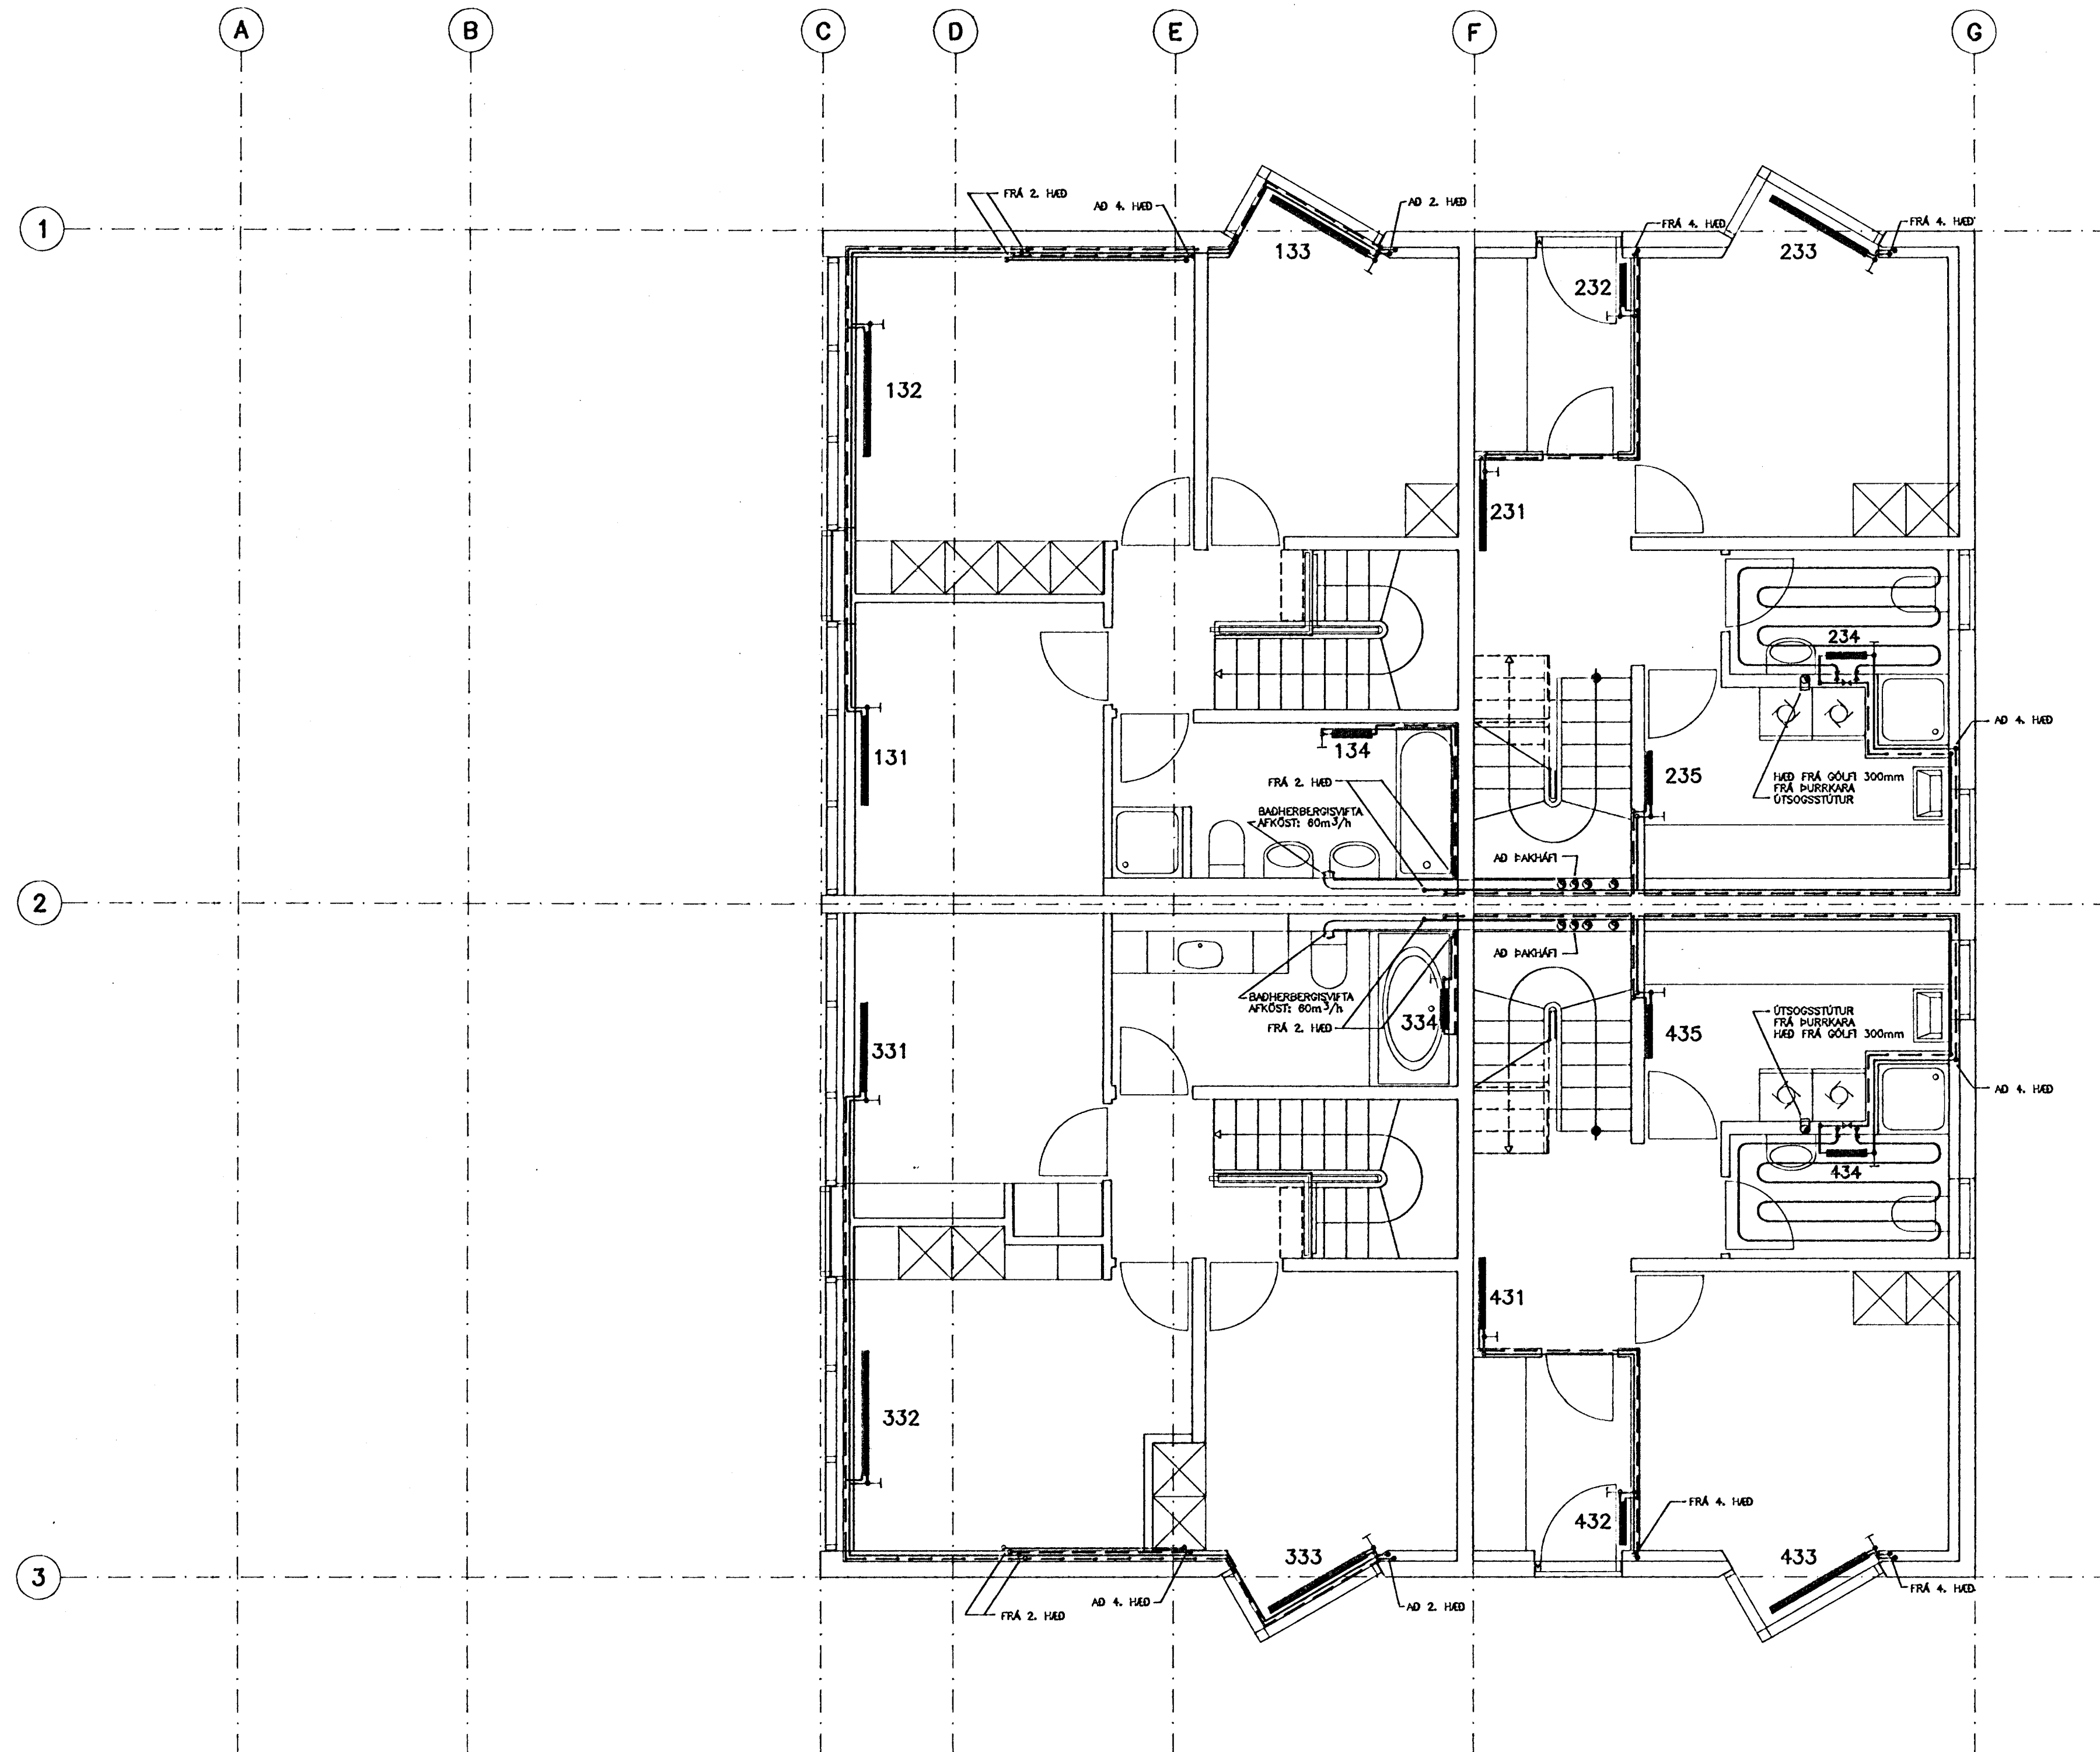

LYKILMYND, SNID

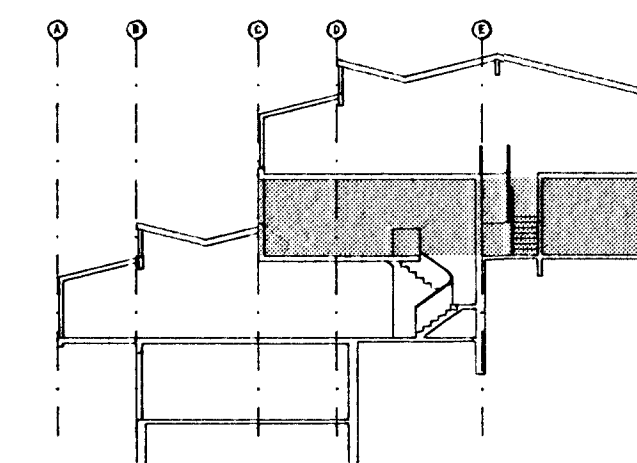

SKÝRINGAR SJÁ TEIKN. NR. -401  
SÉRMYNDIR SJÁ TEIKN. NR. -406

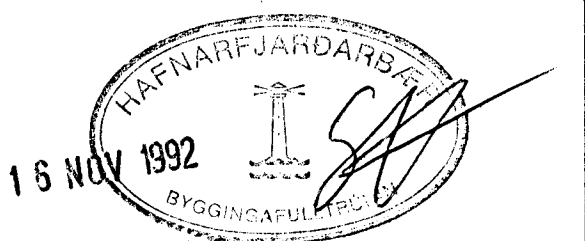

**hönnun hf** Ráðgjafarverkefningar FRV · Síðumúla 1 · 108 Reykjavík  
Sími (91)814311 · Útibú: Reyðarfjörður · Hvolsvöllur

M.	GGH	KLETTABERG 50-56, HFJ.	E
H.	GGH/KI	HITAKERFI:	D
T.	GGH/KI	3. HÆÐ, GRUNNMYND.	C
Y.			B
G.	1/2-48		A 26.10.'92/RGS