



2. HÆÐ, GRUNNMYND 1:50

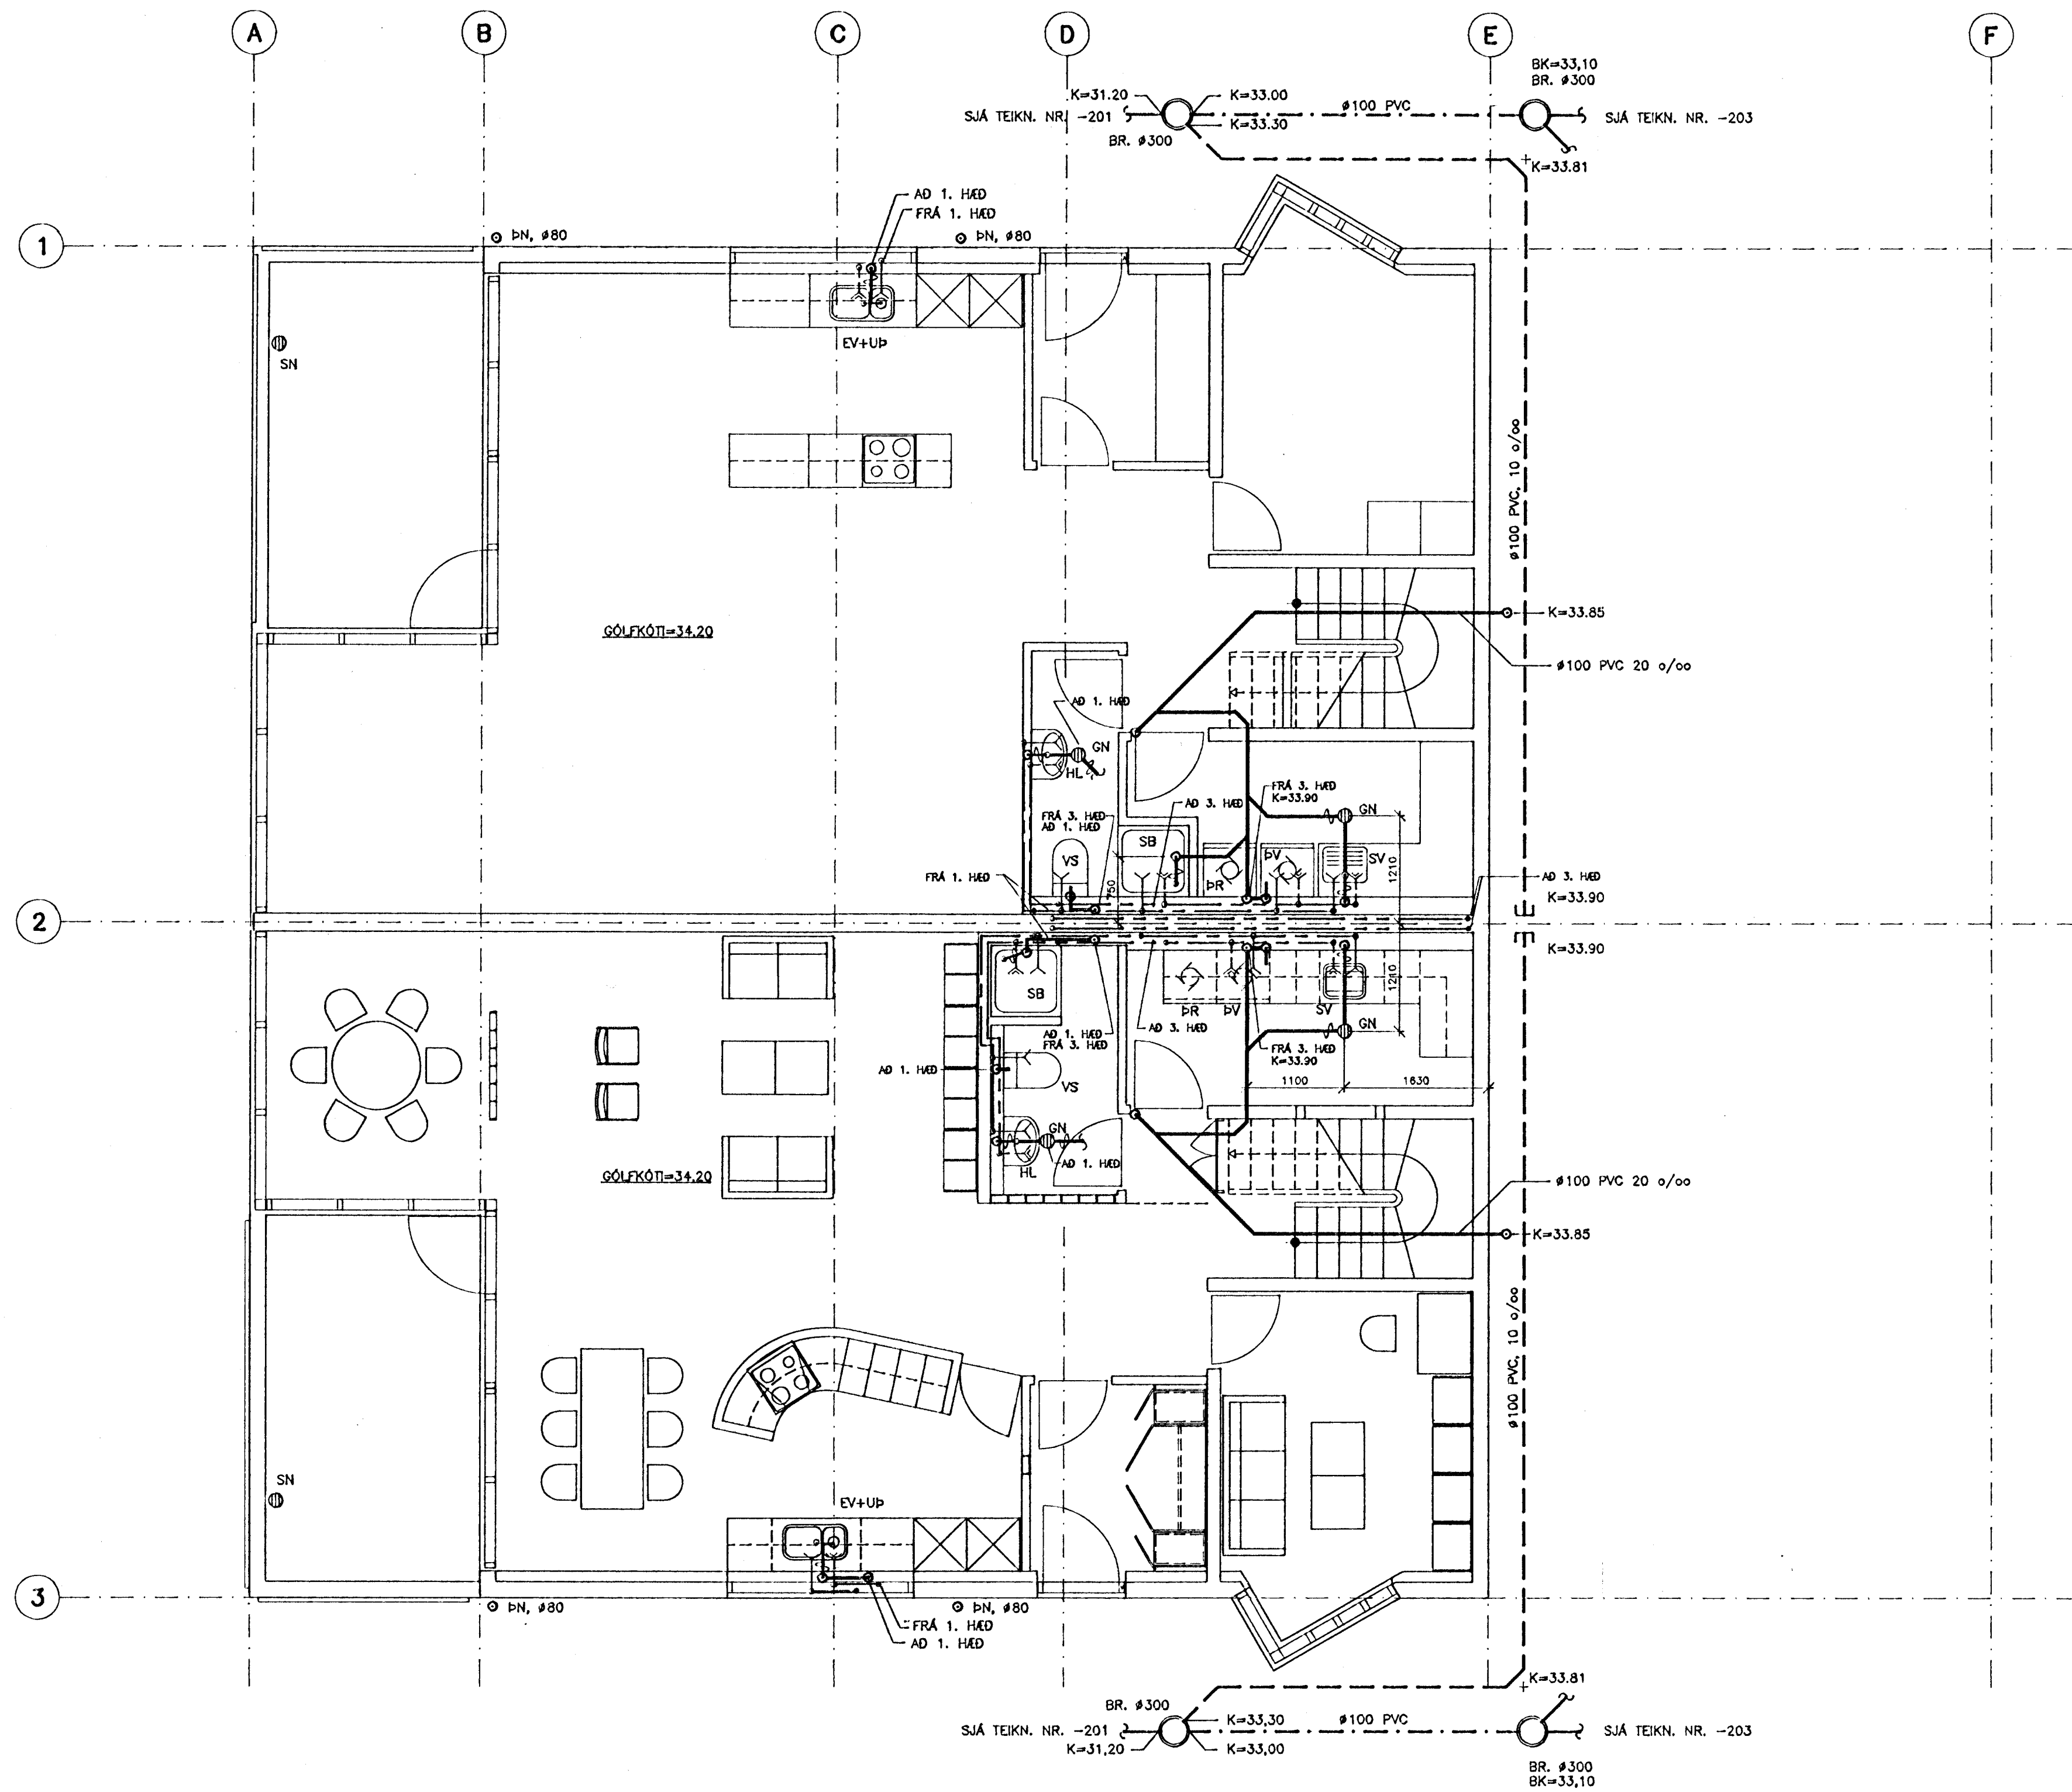


LYKILMYND, SNID

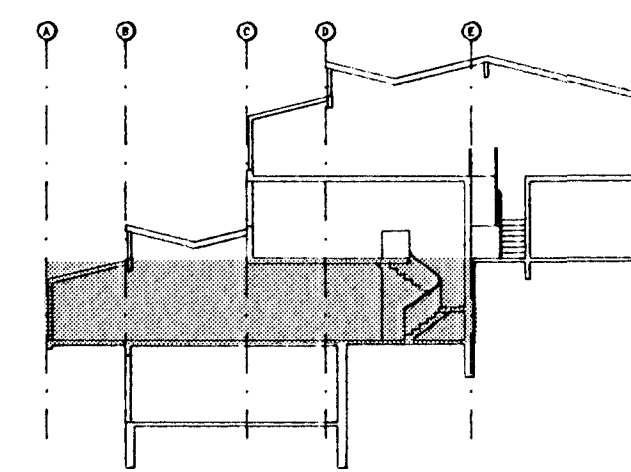

SKÝRINGAR SJÁ TEIKN. NR. --201
SÉRMYNDIR SJÁ TEIKN. NR. --200 OG --206

16 NOV 1992

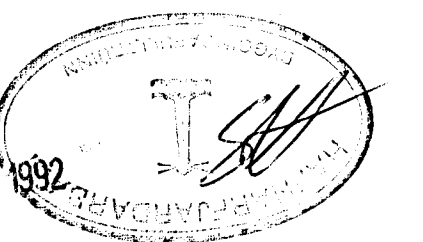

hönnun hf Ráðgjafarverktæðingar FRV - Síðumúla 1 - 108 Reykjavík
Sími (91)814311 - Útibú: Reyðarfjörður - Hvolsvöllur

M.	KLETTABERG 50-56, HFJ.	E
H. GGI		D
T. GGI		C
Y.		B 26.10.'92/RG
G.110-60		A 8.7.'92/GGH
DAGS	SAÐP 01.04.1992	MNV 1:50

91330-202