



TENGIMYND, 1:50

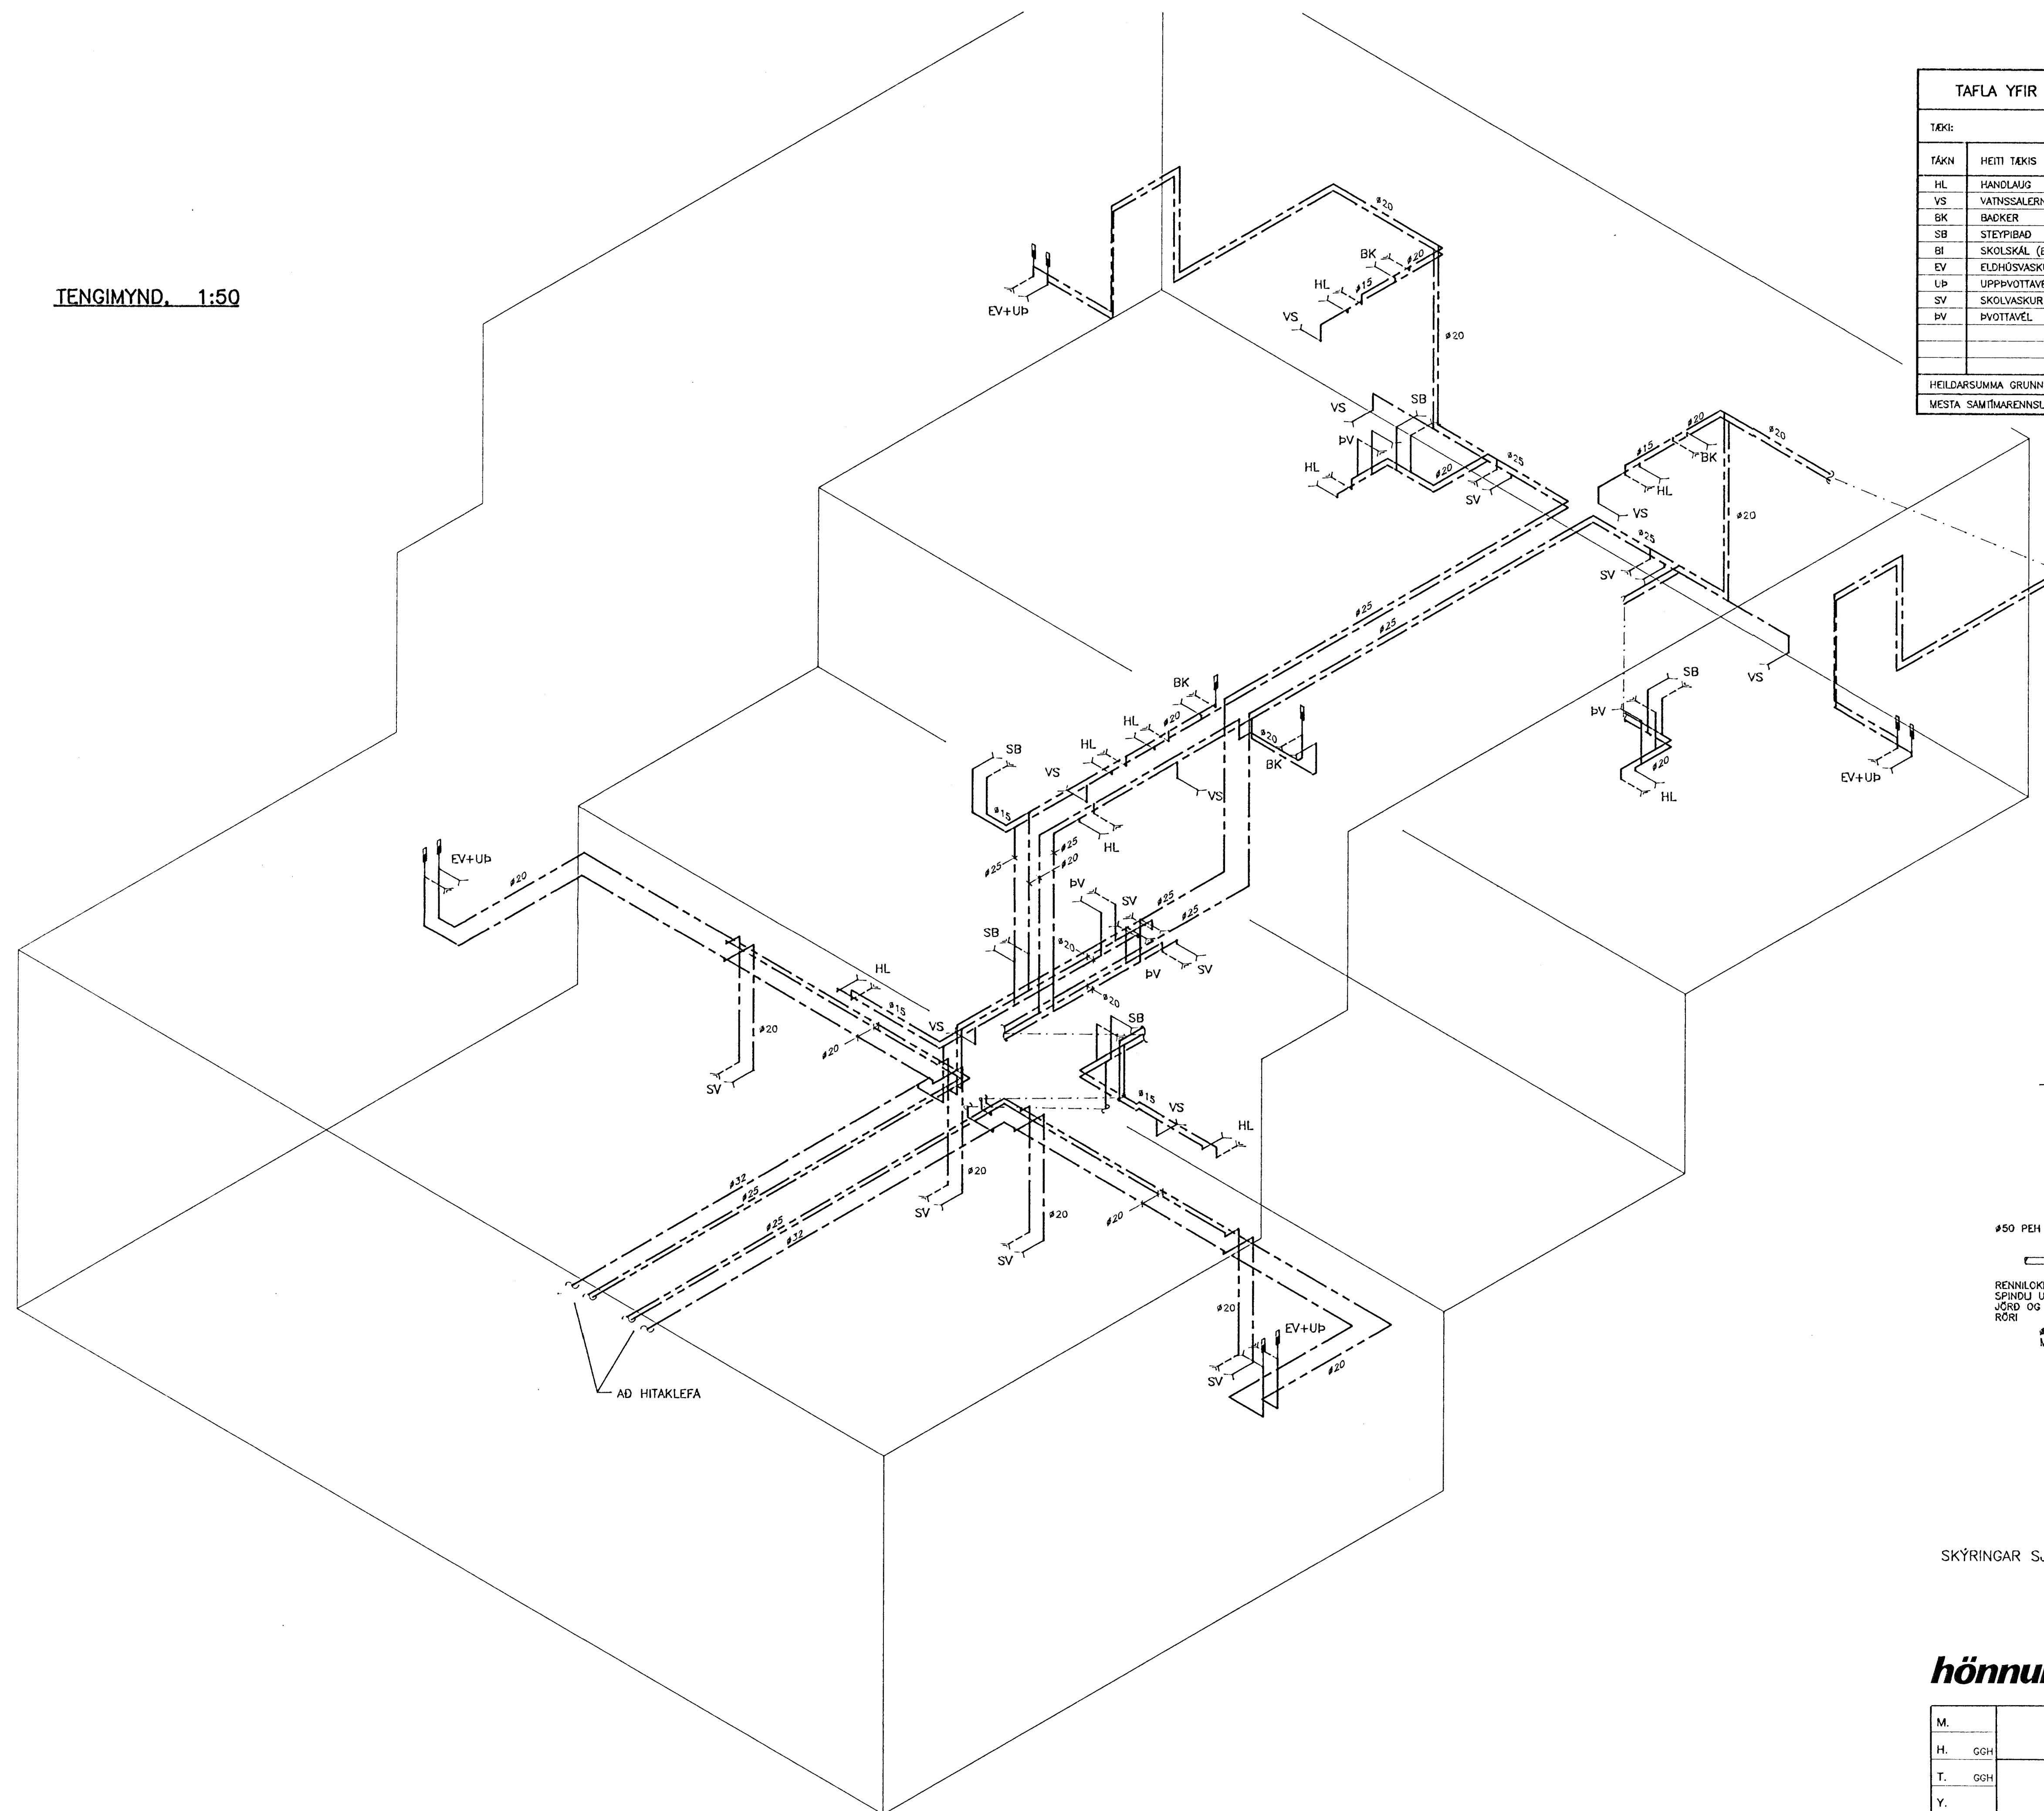


TAFLA YFIR TÖPPUNARSTADI OG GRUNNRENNSLISGILDI, q_N

TÆKI	HEITI TÆKIS	q_N l/s	FJÖLDI	KALT VATN SUMMA q_N	HEJTT VATN SUMMA q_N
HL	HANDLAUG	0,1	10	1,0	1,0
VS	VATNSSALERNI	0,1	8	0,8	
BK	BADKER	0,3	4	1,2	1,2
SB	STEYPIBAD	0,2	6	1,2	1,2
BI	SKOLSKÁL (BIDET)				
EV	ELDHÓSVASKUR	0,2	4	0,8	0,8
UP	UPPVOTTAVÉL	0,2	4	0,8	0,8
SV	SKOLVASKUR	0,2	8	1,6	1,6
PV	PVOTTAVÉL	0,2	4	0,8	0,8
HEILDARSUMMA GRUNNRENNSLISGILDA l/s:				8,2	7,4
MESTA SAMTÍMARENNSLU l/s:				0,66	0,63

INNIÁK FYRIR NEYSLVATN, 1:20

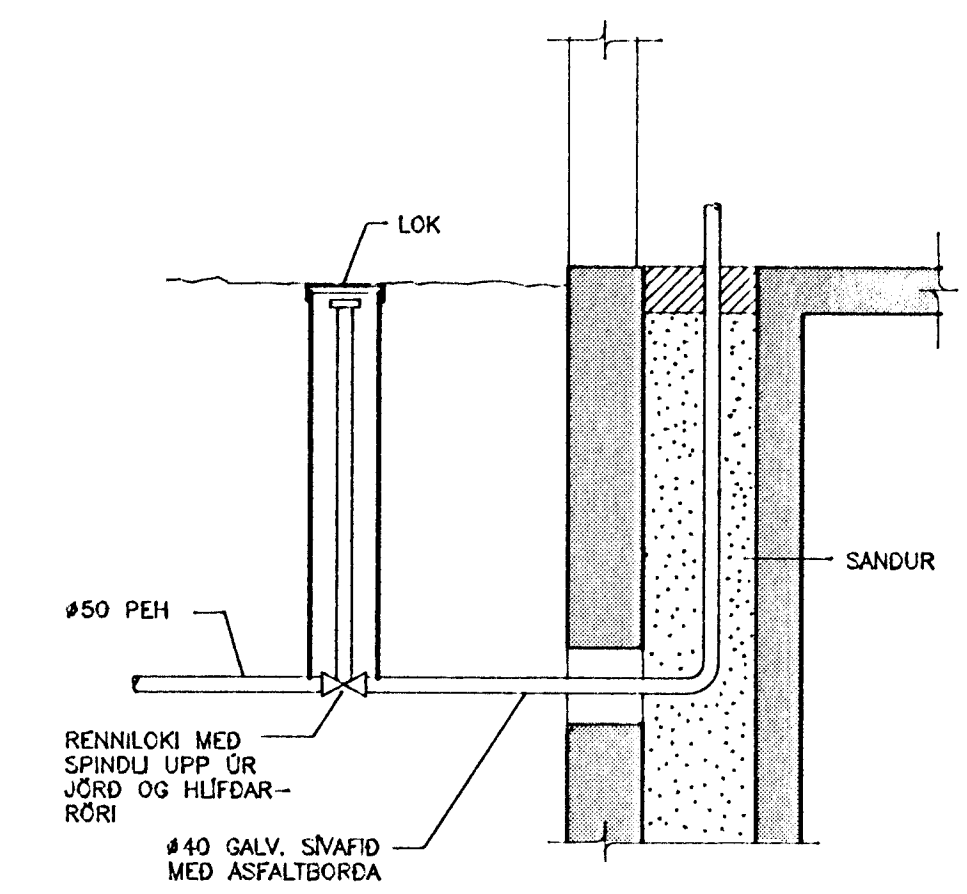

SKÝRINGAR SJÁ TEIKN. NR. -201

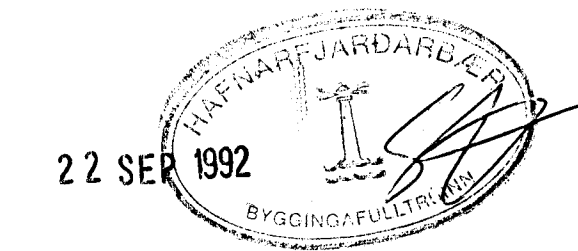

hönnun hf Ráðgjafarverkefningar FRV - Siðumúla 1 · 108 Reykjavík
Sími (91)814311 · Utibú: Reyðarförður · Hvolsvöllur

M.	KLETTABERG 50-56, HFJ.	E
H. GGH		D
T. GGH		C
Y.		B
G. 1/2-45		A