

Samþykkt á fundi byggingar-
nefndar þ. 24.7.1991

BYGGINGAFLUTT ÖRN
I HAFNARSTRÉTI

A 15.07.91 IBÚÐ, SVALIR, GRUNNFLÖTUR, SE
GLUGGAR, MÁTLINUM SLEPPT
BREYTT: DAGS: LYSING: TEIKNAD:



BATTERÍÐ
ARKITEKTAR


HAFNARSTRÉTI 17 REYKJAVÍK
S. 623365 FAX: 623708 KT. 460788-1588
JÓN ÓLAFUR ÓLAFSSON FAI
SIGURDUR EINARSSON FAI

KLETTABERG 50-56

GRUNNMYND
4.HÆÐAR

MKV: 1:100 DAGS: 25.03.1991
TEIKNAD: JÖL/SE/RJ SAMÞYKKT: JÖL/SE
HANNAD:

9027(99)1.04 A

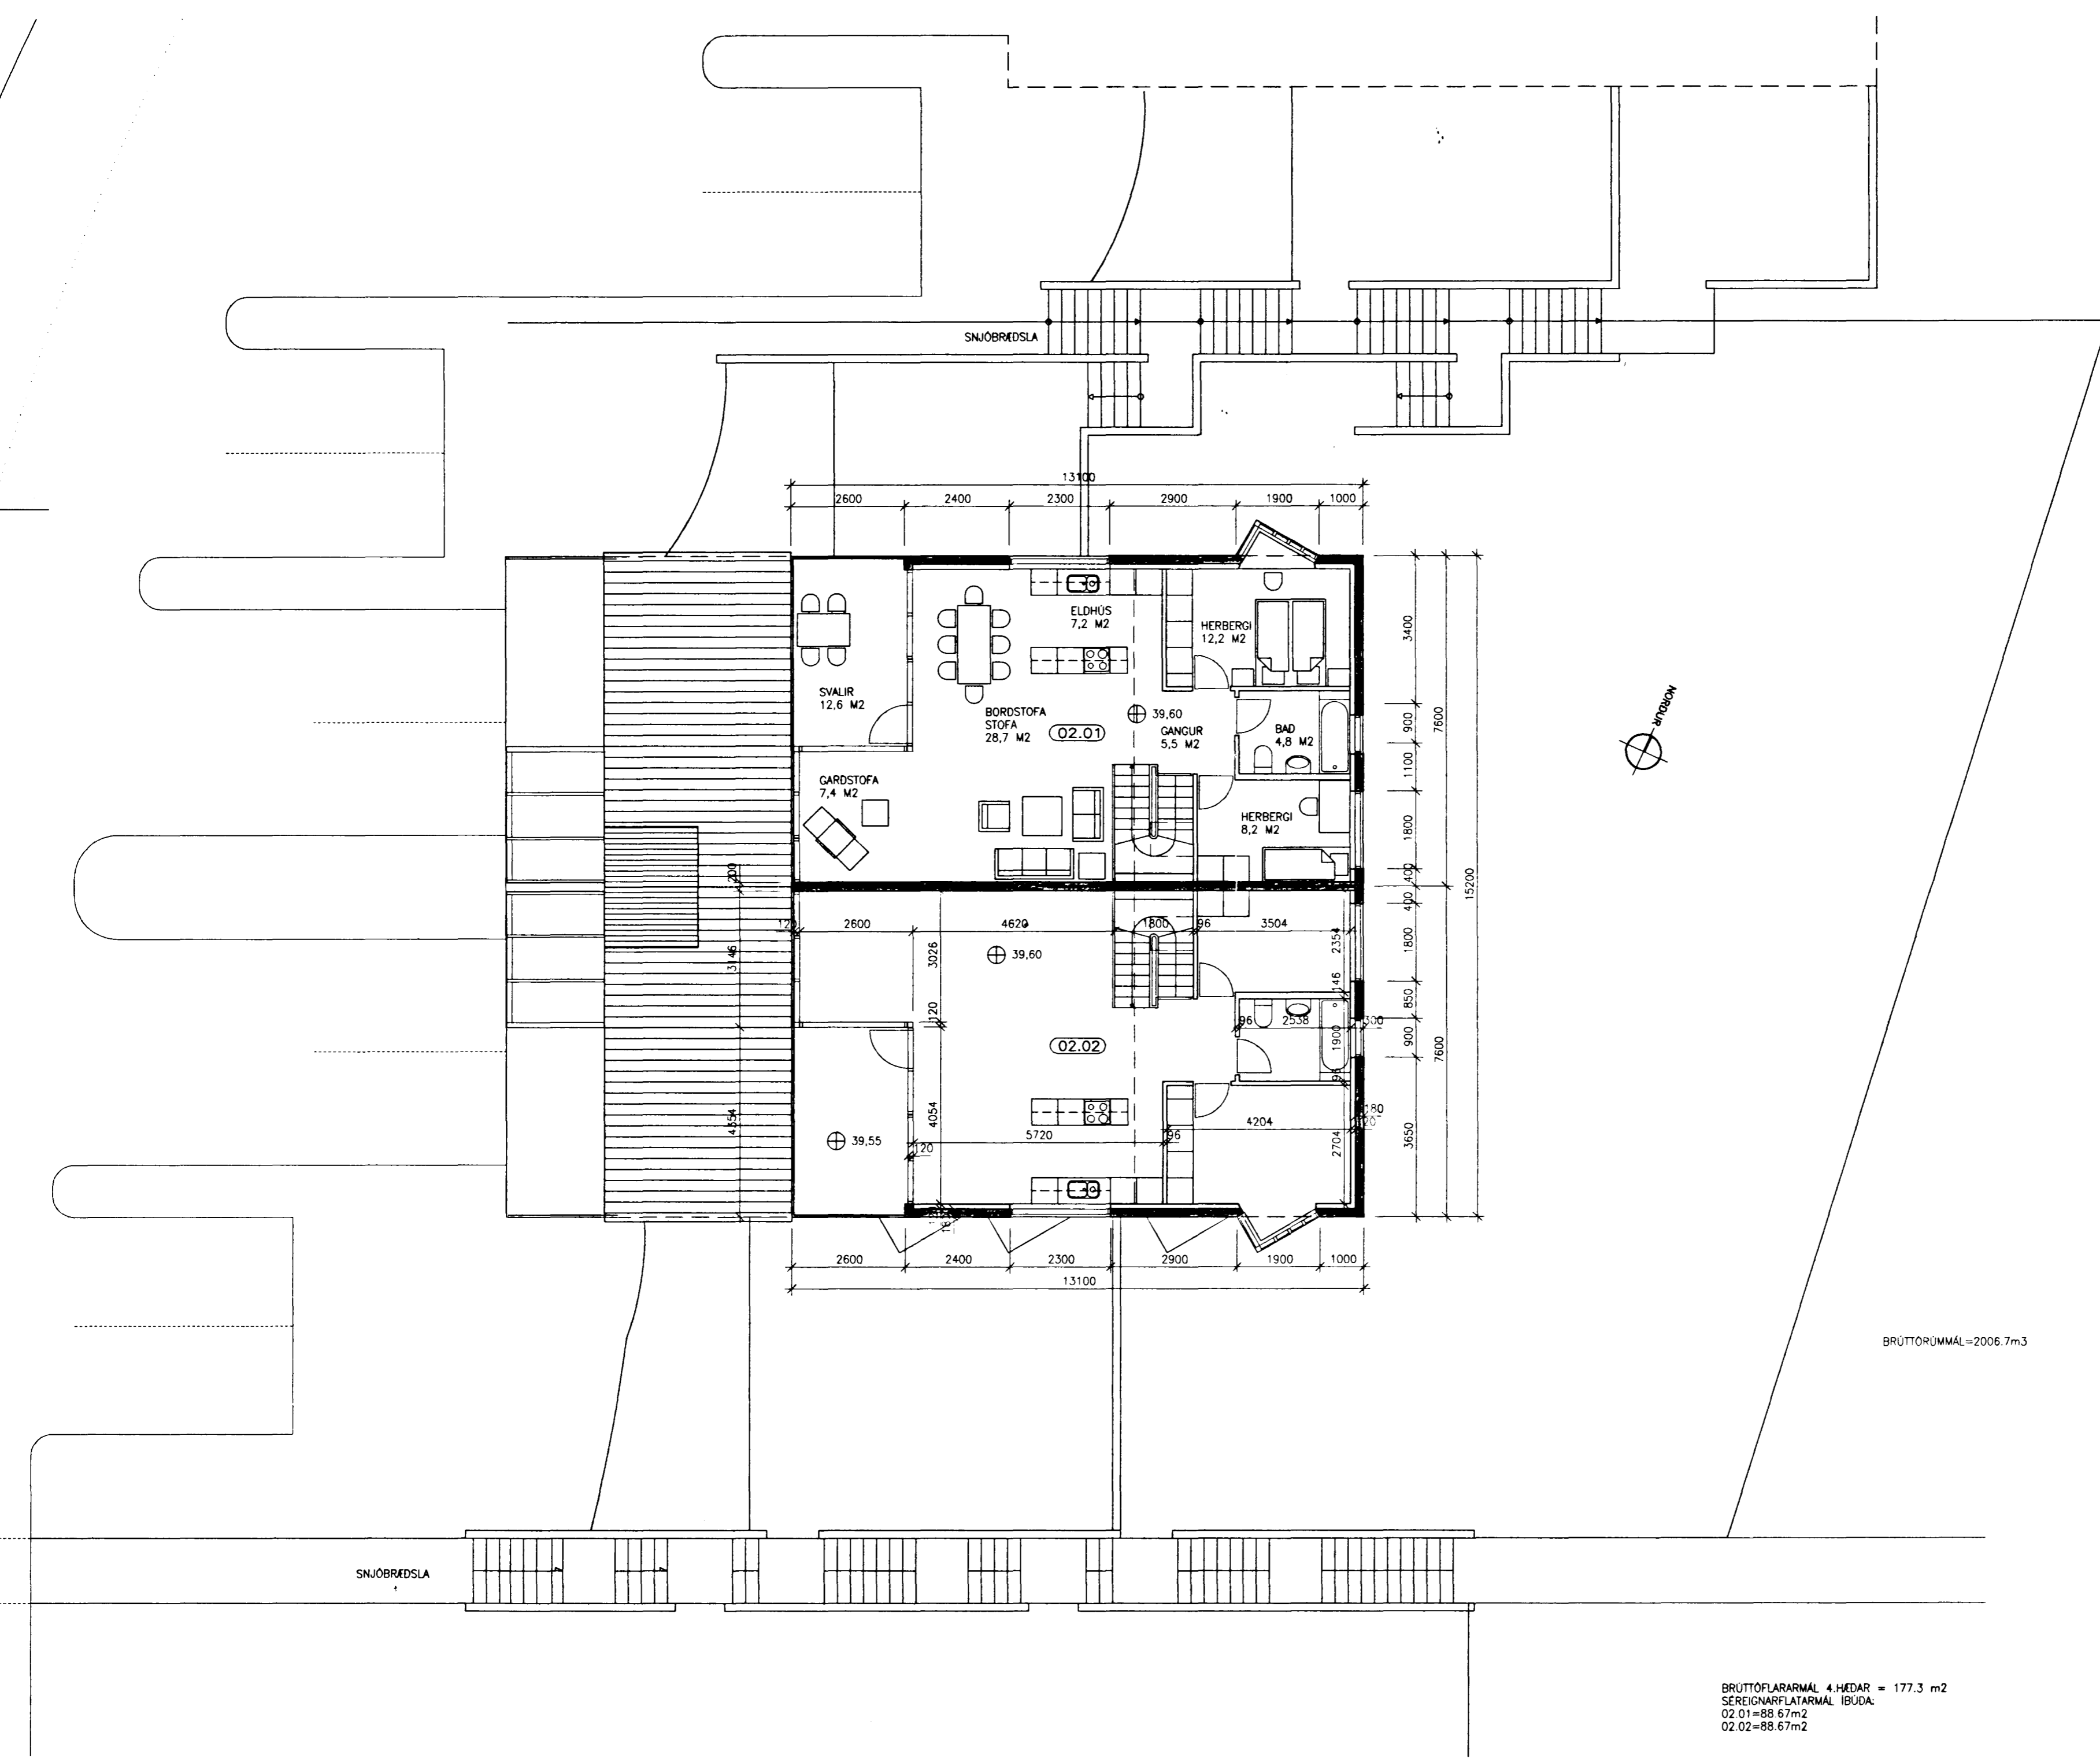

BRÚTTÓRÚMMÁL=2006.7m3

BRÚTTÓFLARARMÁL 4.HÆÐAR = 177.3 m2
SÉREIGNARFLATARMÁL IBÚÐA:
02.01=88.67m2
02.02=88.67m2