


Sampykki a fundi bygginga  
númer 24/7 19 01  
BYGGINGARFRUMUFRÁM  
I HAFNARSTRÆTI

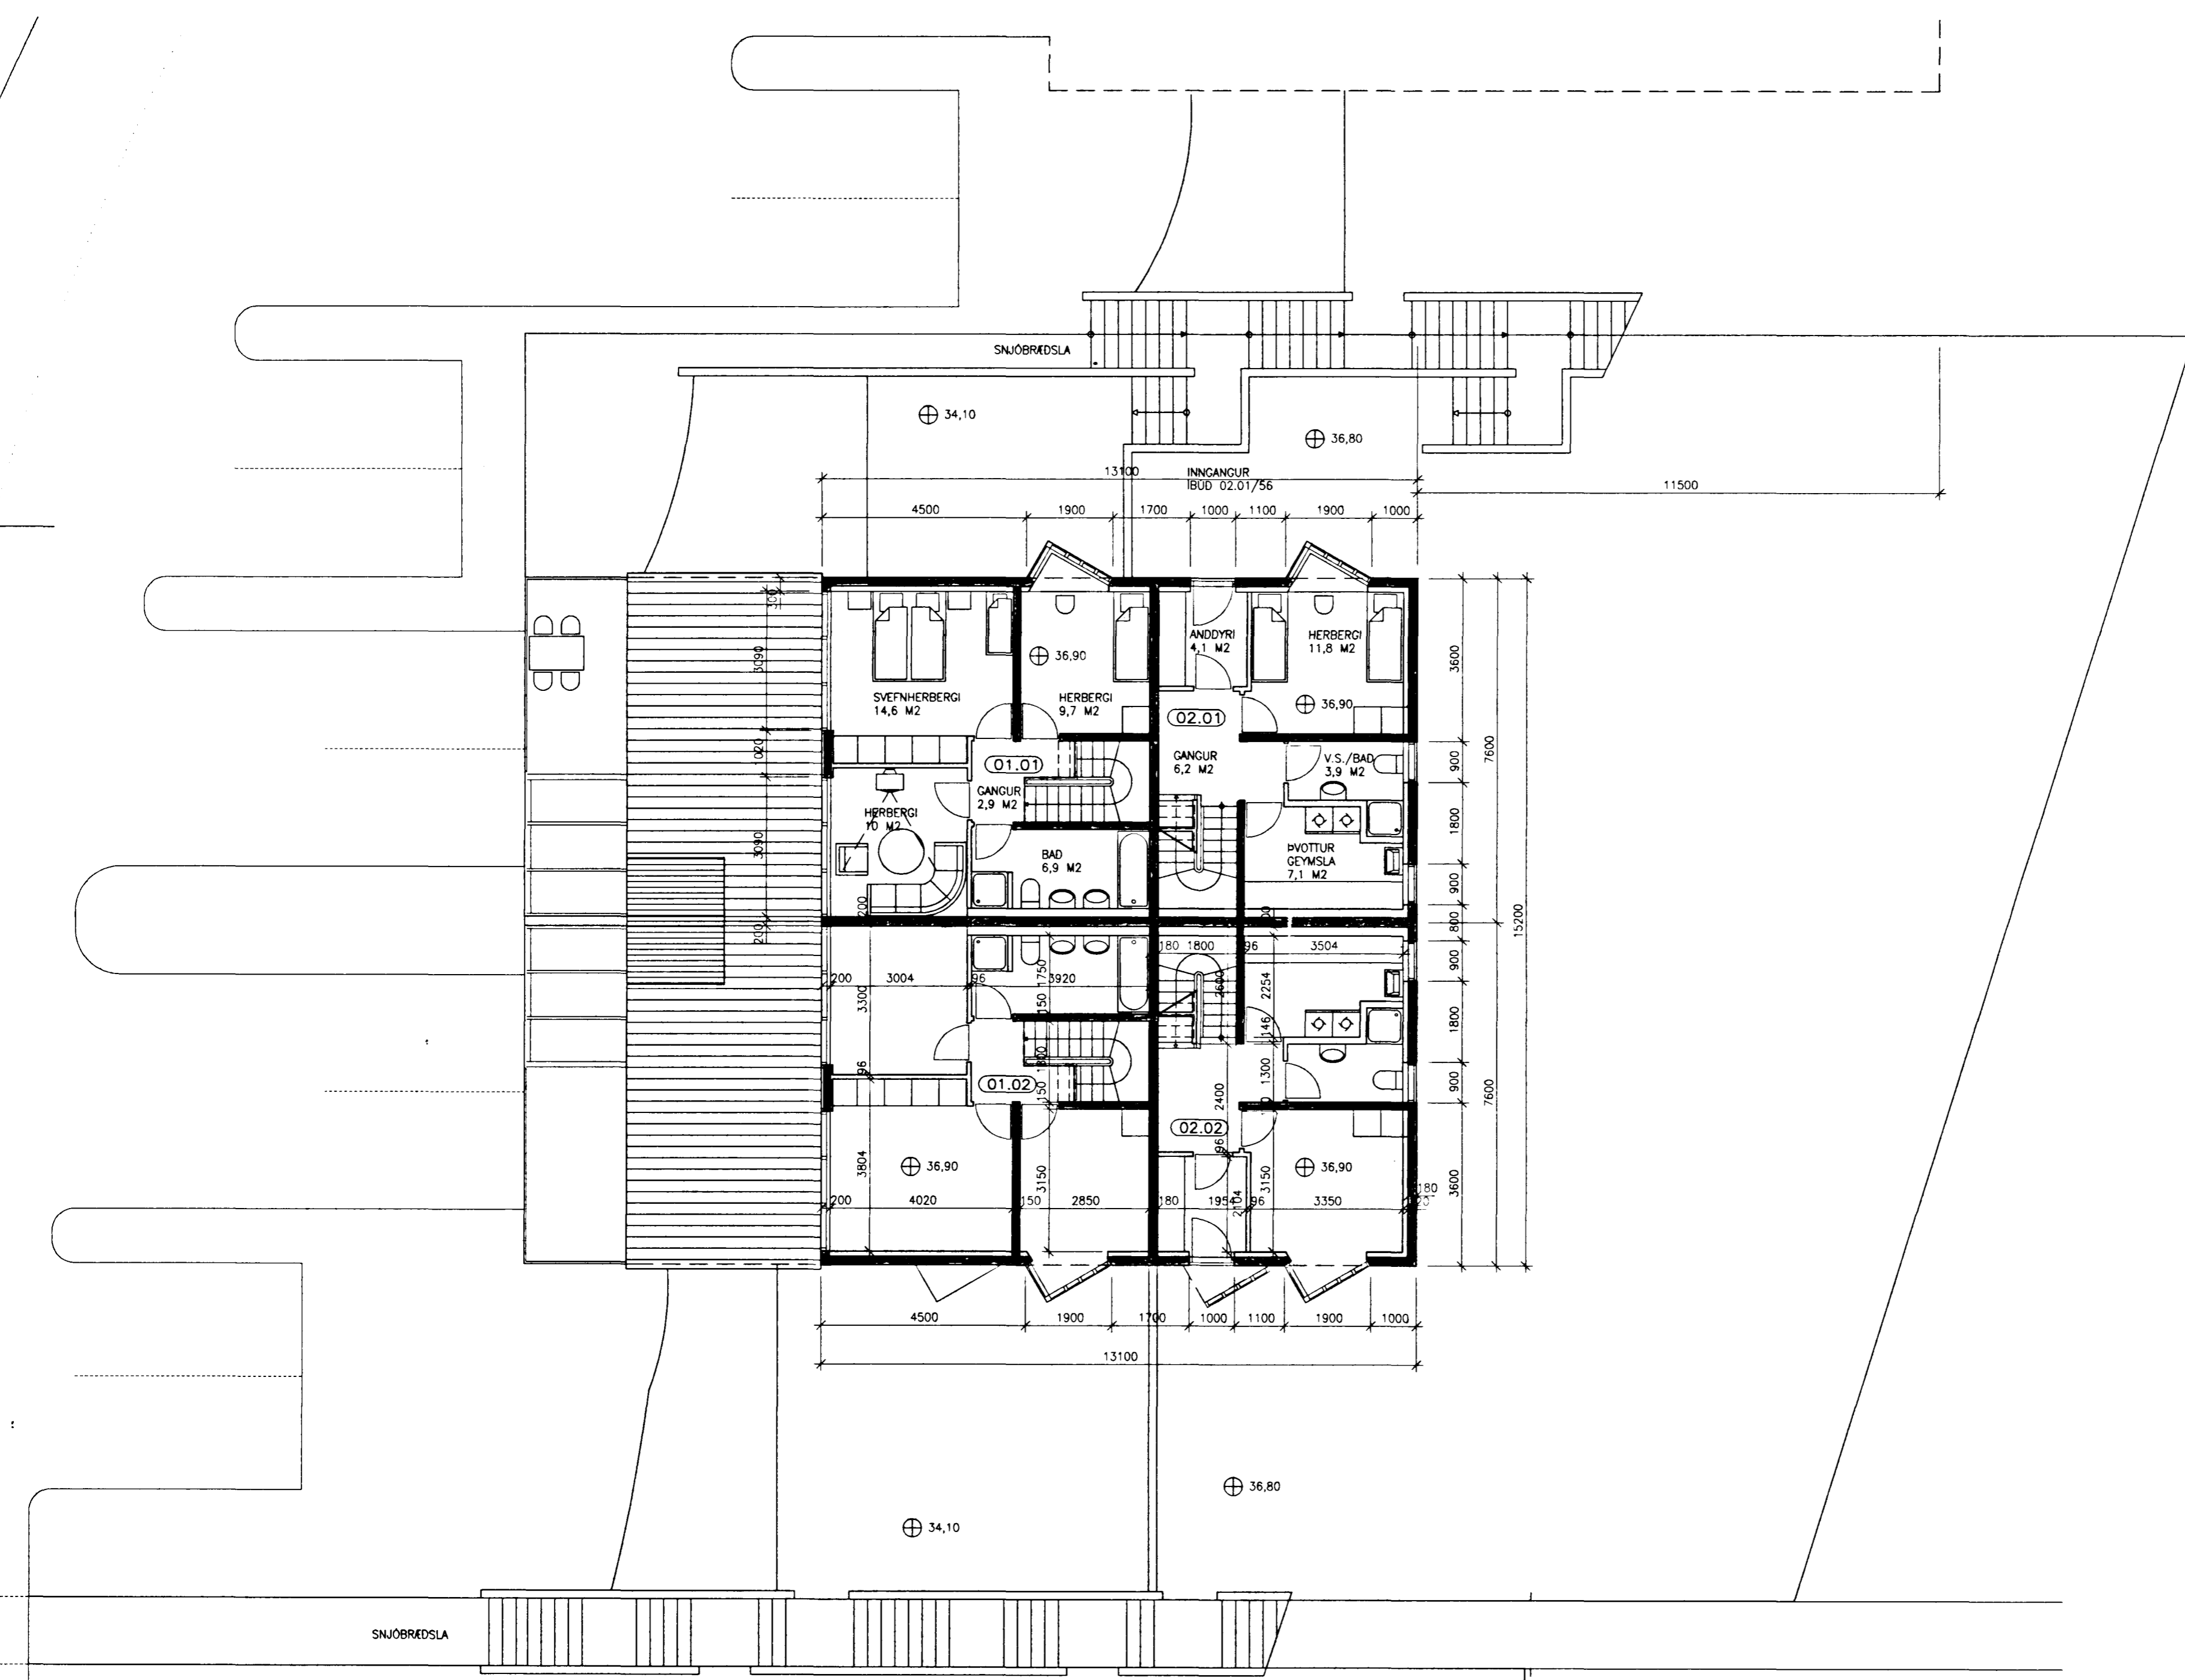

A 15.07.91 GRUNNFLÖTUR, INNVEGGIR, STÆRDIR, SE  
GLUGGAR, ÚTVEGGIR, MÁTLINUM SL. SE  
BREYTT: DAGS: LÝSING: TEIKNAD:



**BATTERÍÐ**  
ARKITEKTAR  
HAFNARSTRÆTI 17 REYKJAVÍK  
S. 623355 FAX. 623708 KT. 450788-1659  
JÓN ÓLAFUR ÓLAFSSON FAI  
SIGURDUR EINARSSON FAI

KLETTABERG 50-56  
GRUNNMYND  
3.HÆÐAR  
MKV: 1:100 DAGS: 25.03.1991  
TEIKNAD: JÓL/SE/DJ SAMPYKKT: JÓL/SE  
HANNAD: *[Signature]*  
9027(99)1.03 A

BRÚTÓFLATARMÁL 3.HÆÐAR = 202.2 m2  
SKIPTIFLATARMÁL IBÚÐA:  
01.01=56.33m2  
01.02=56.33m2  
02.01=44.78m2  
02.02=44.78m2