




2. HÆÐ GRUNNMYND, 1:50

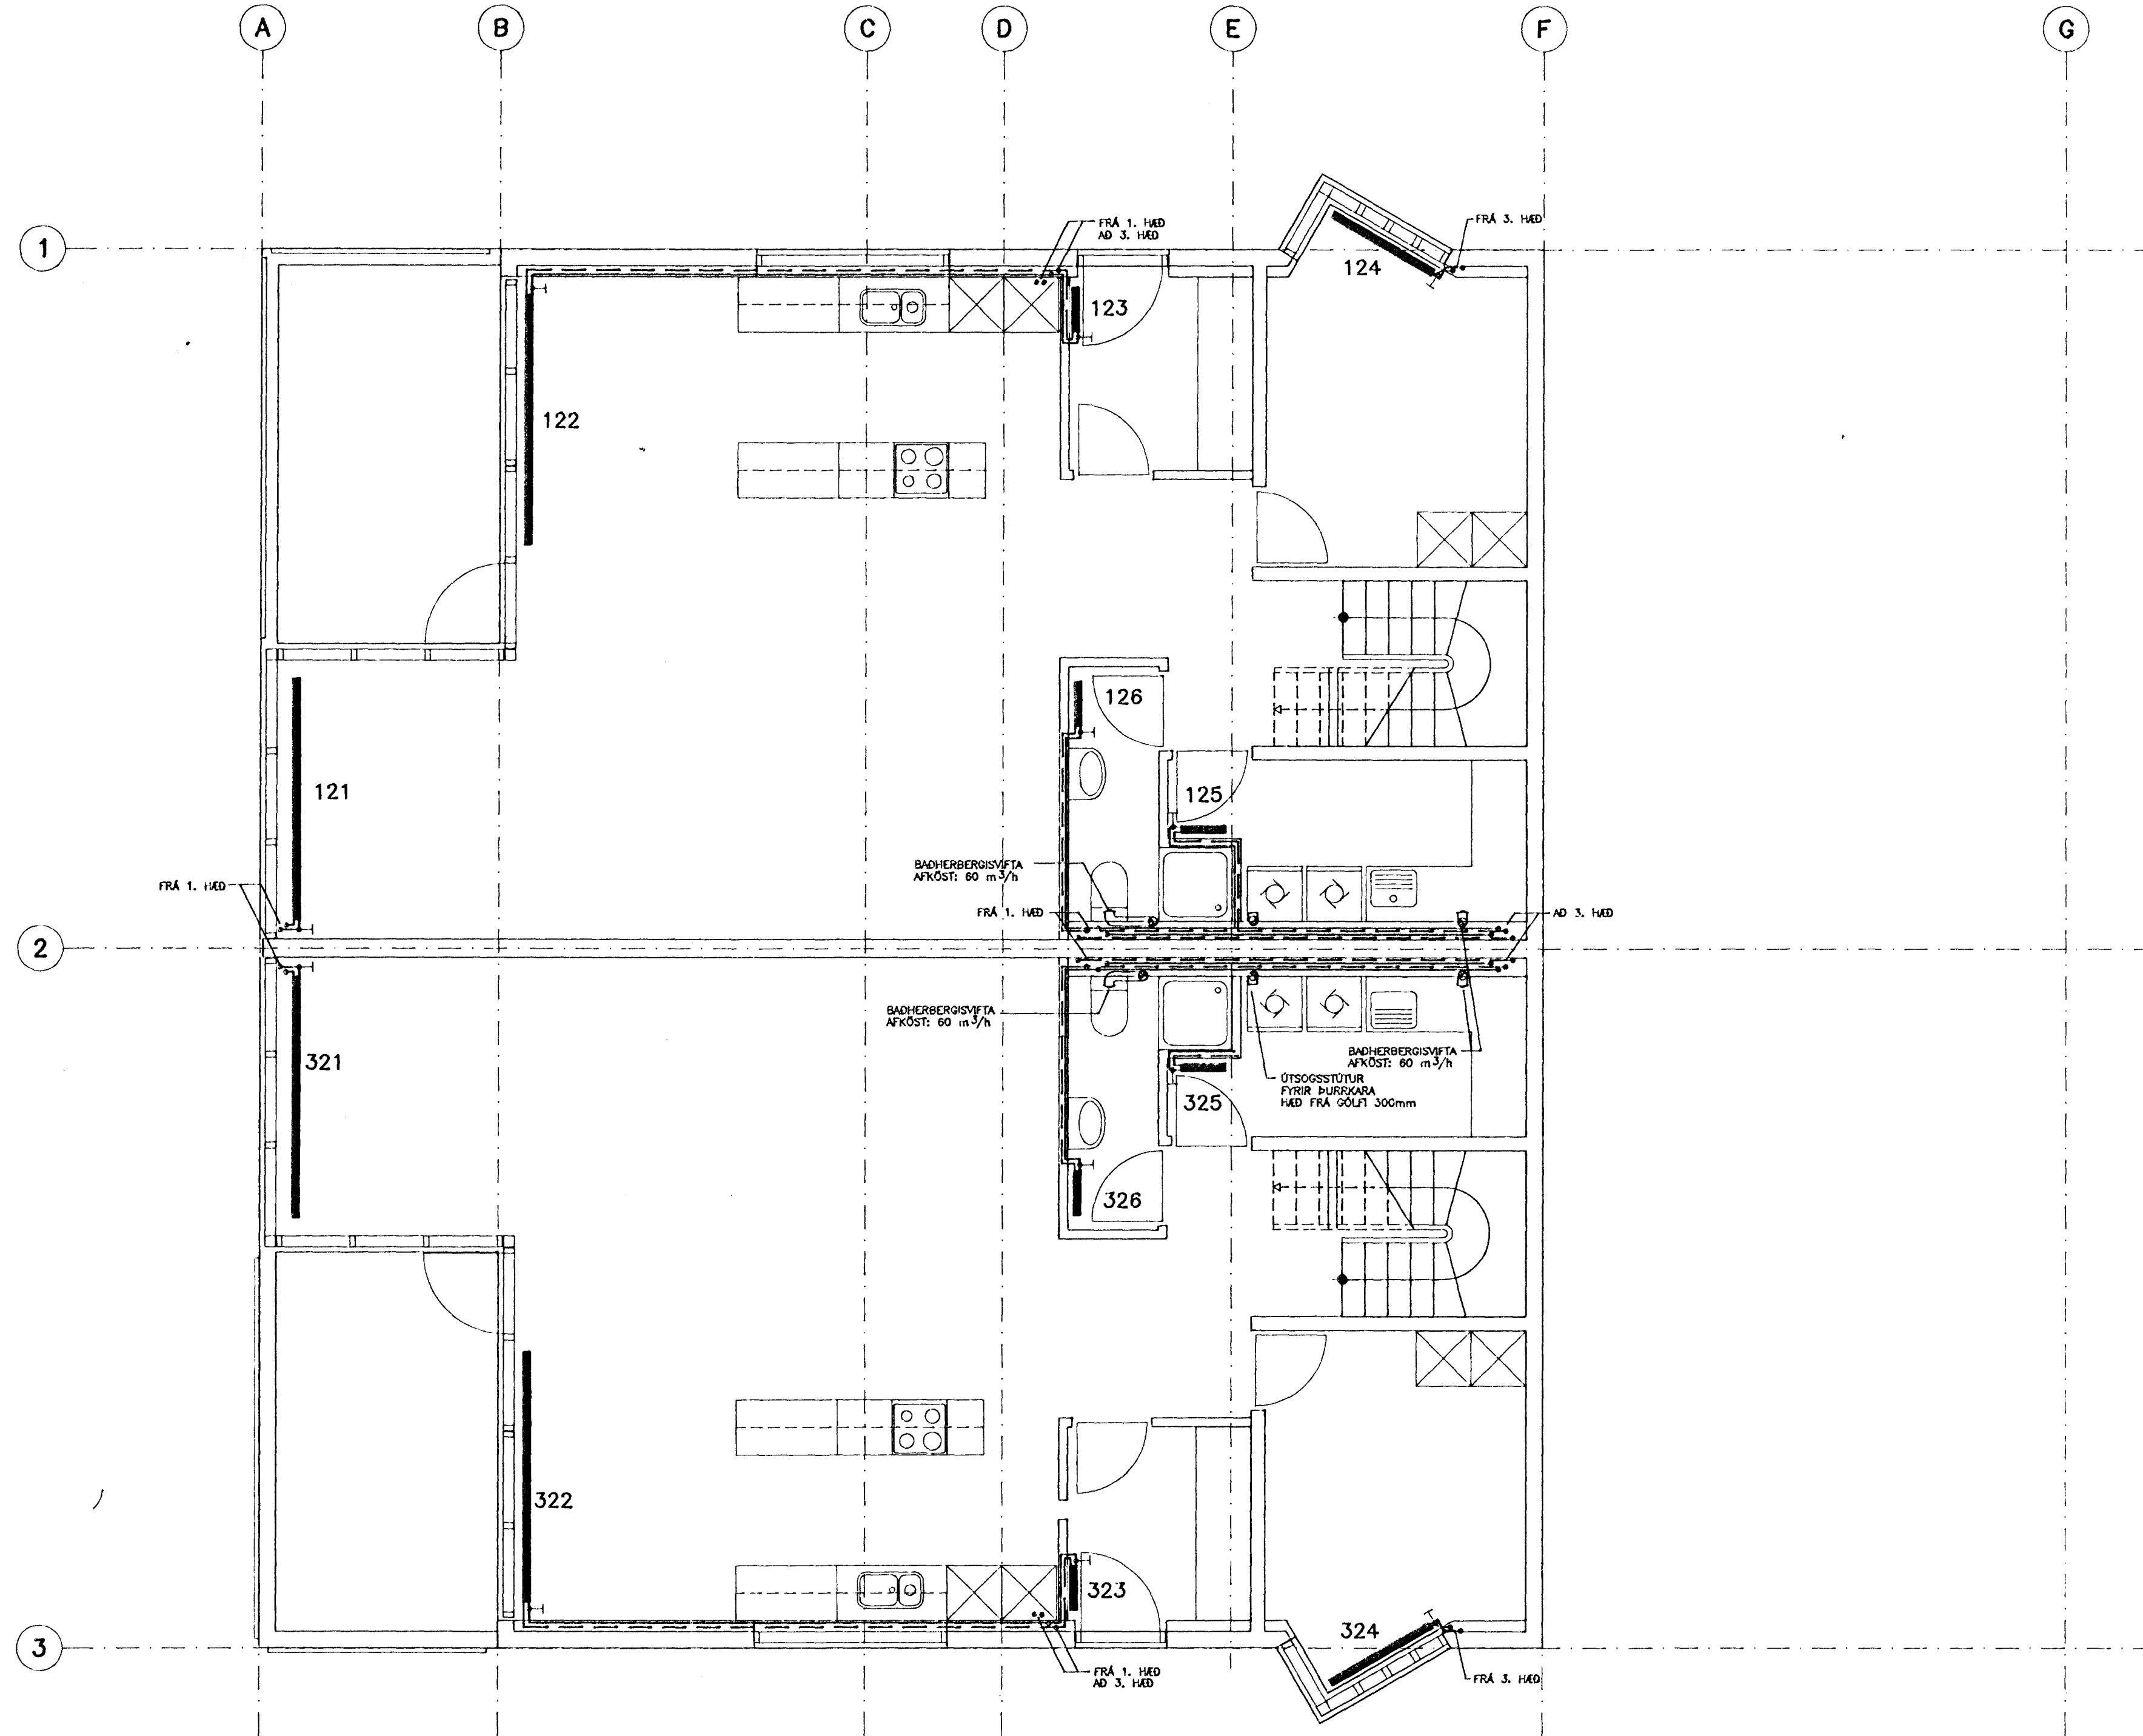

LYKILMYND, SNID

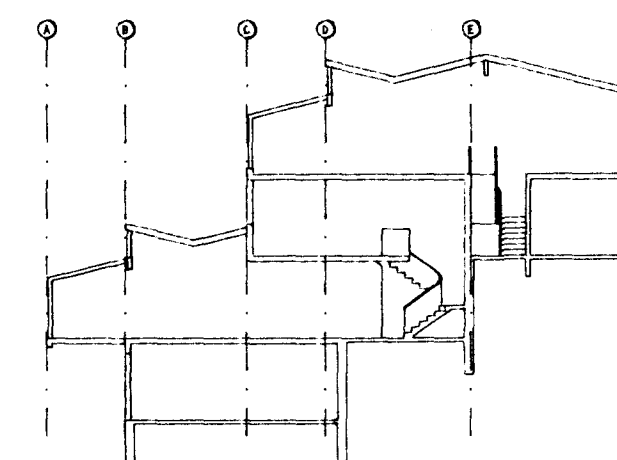

SKÝRINGAR SJÁ TEIKN. NR. --401
SÉRMYNDIR SJÁ TEIKN. NR. --406

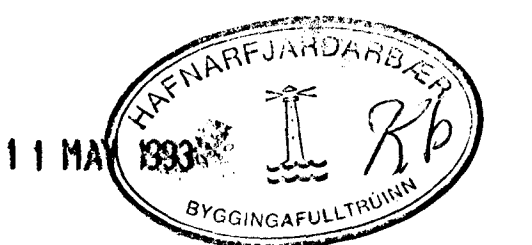

hönnun hf Ráðgjafarverkefningar FRV · Síðumúla 1 · 108 Reykjavík
Sími (91)814311 · Utibú: Reyðarfjörður · Hvolsvöllur

M.	KLETTABERG 58-64, HFJ.	E
H. GGJH		D
T. KJPD		C
Y.		B
G. 106-2		A26.10.32/RGS
DAGS 22/8/92	SAVR Rune Sigurðsson	UKV 1:50