



TENGIMYND, 1:50

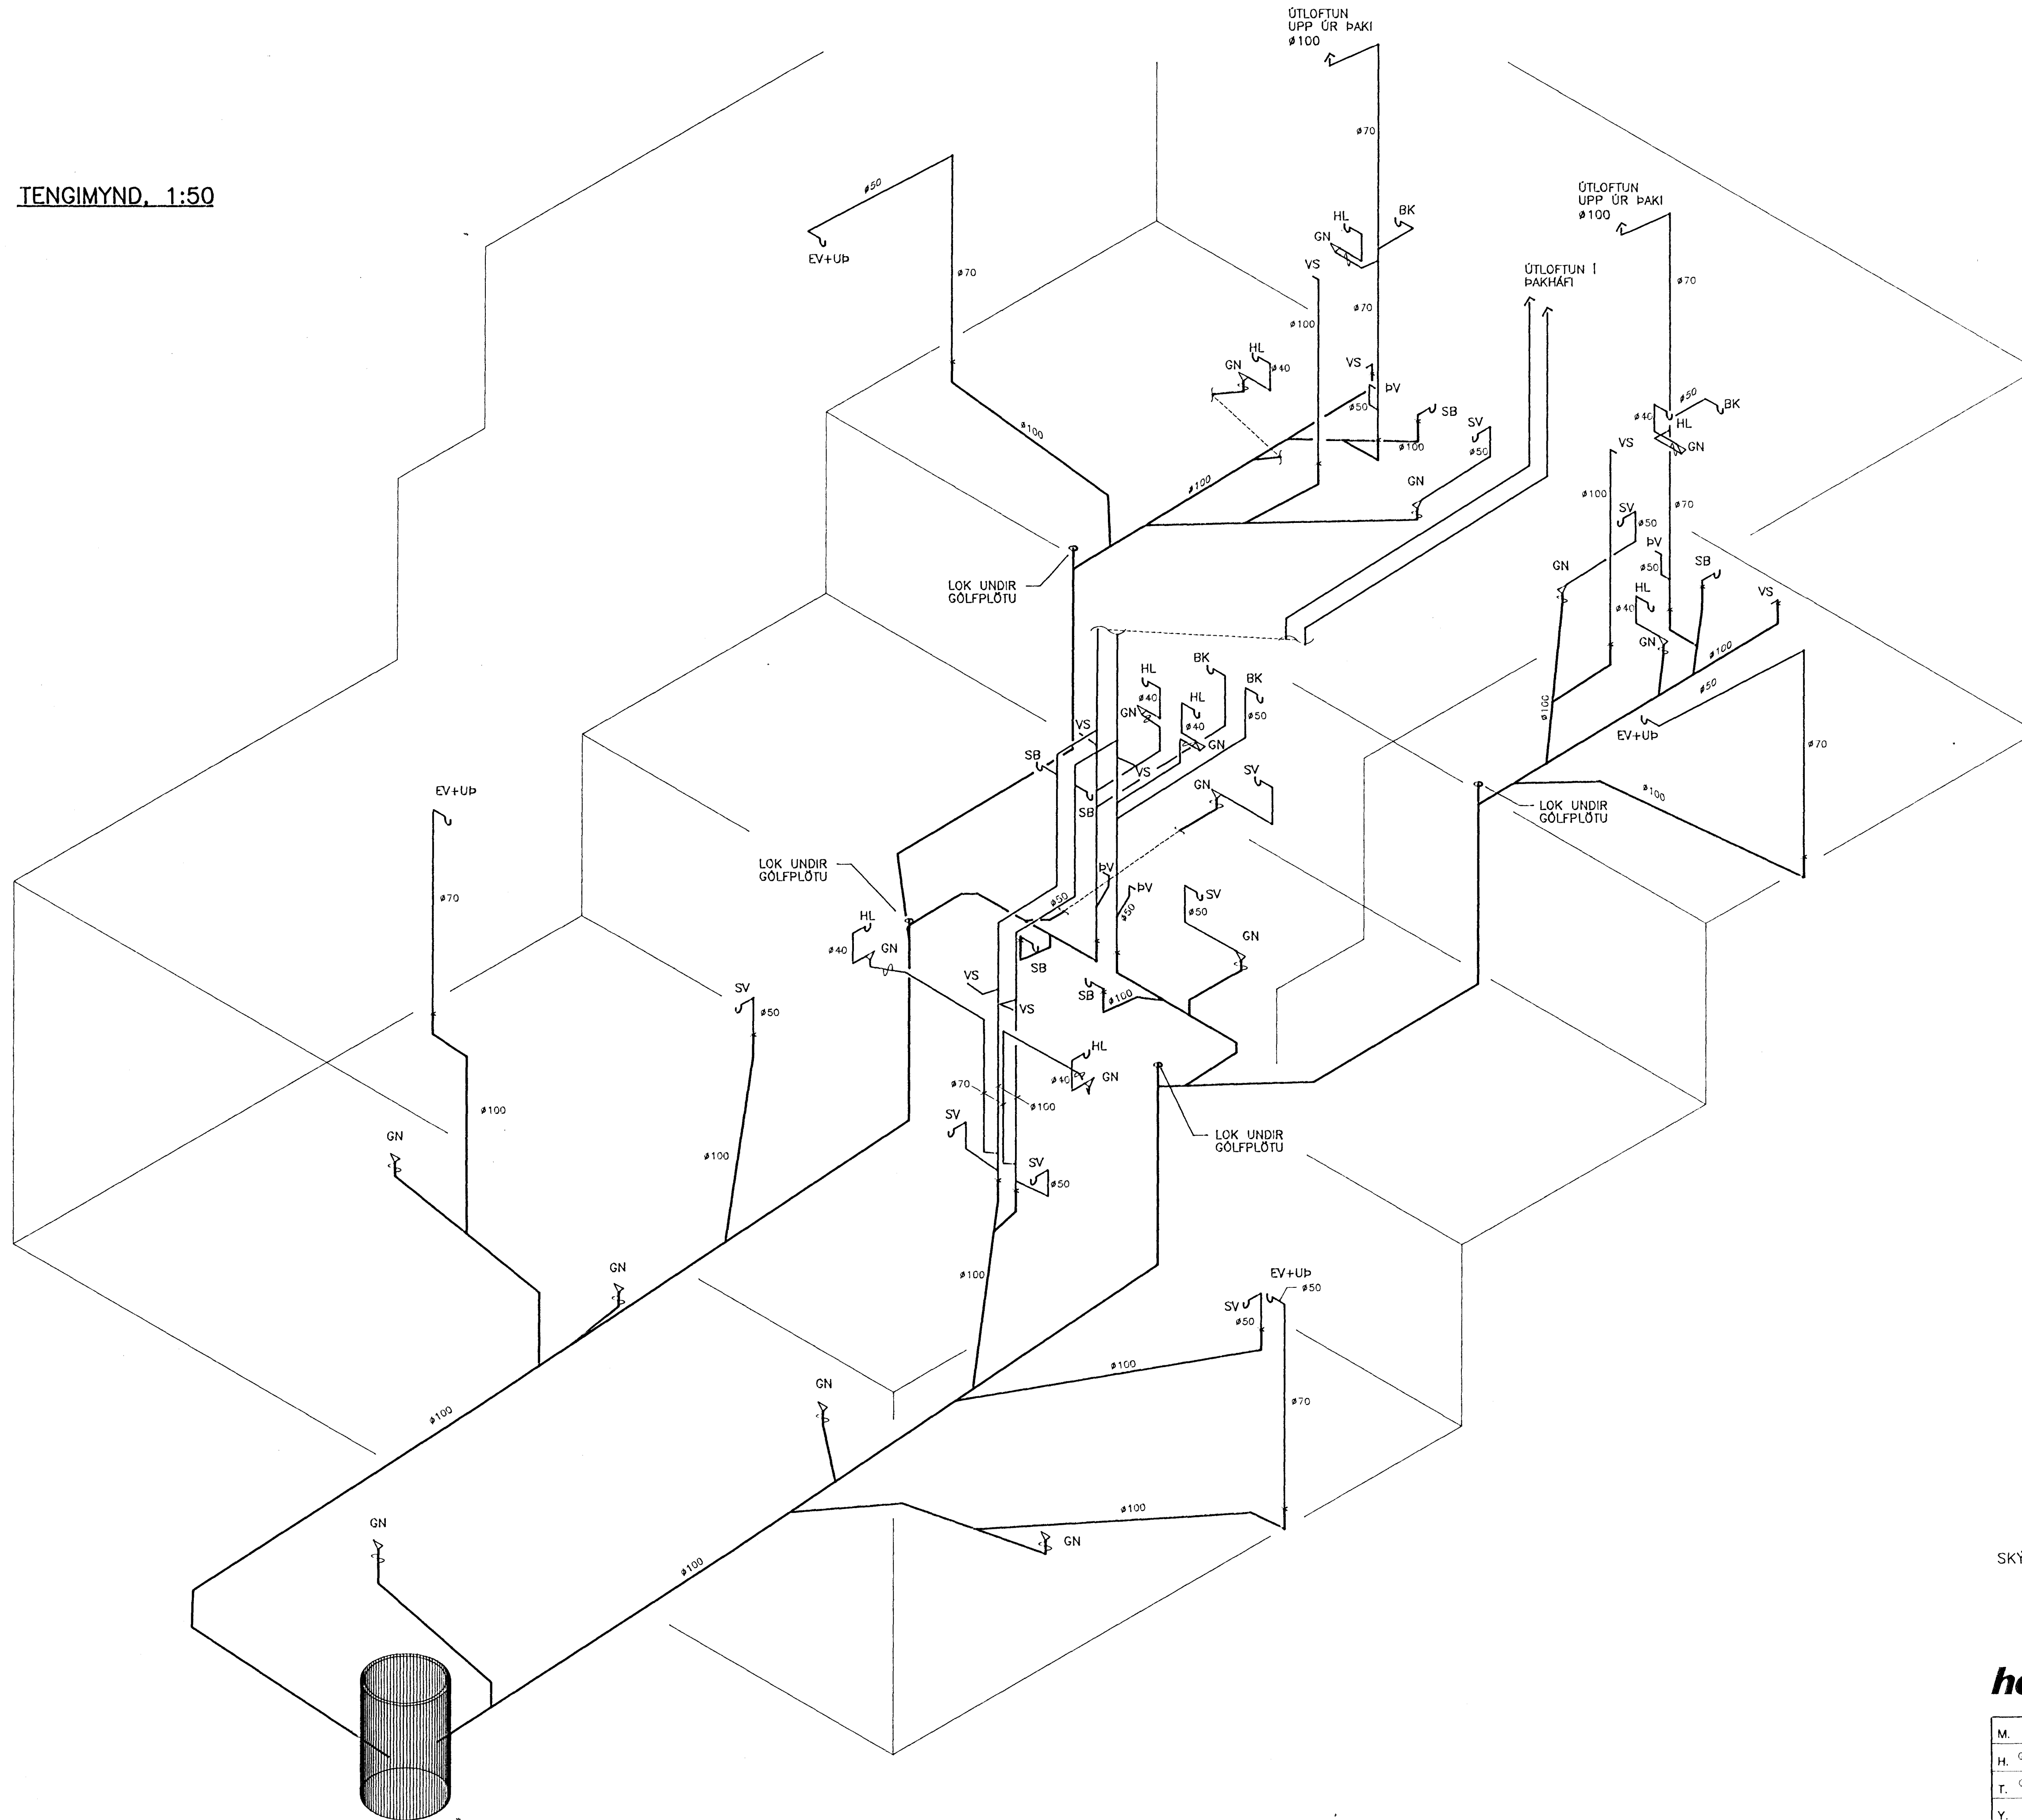

SKÝRINGAR SJÁ TEIKN. NR. -201

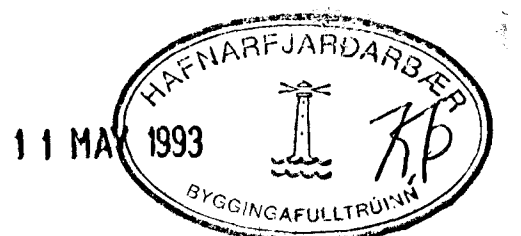

hönnun hf Ráðgjafarverkfræðingar FRV · Síðumúla 1 · 108 Reykjavík
Sími (91)814311 · Útibú: Reyðarfjörður · Hvalsvíkur

M.	KLETTABERG 58-64, HFJ.	E
H. GGH		D
T. GGH	FRÁVEITULÖGN: TENGIMYND	C
Y.		B
G. 110-76		A26.10.92/RGS
DAGS 14.04.1992	SAUP 14.04.1992	MKV 1:50

205-8.DWG\1=40.82\A1 (mm)

91330-205