




3. HÆÐ, GRUNNMYND 1:50

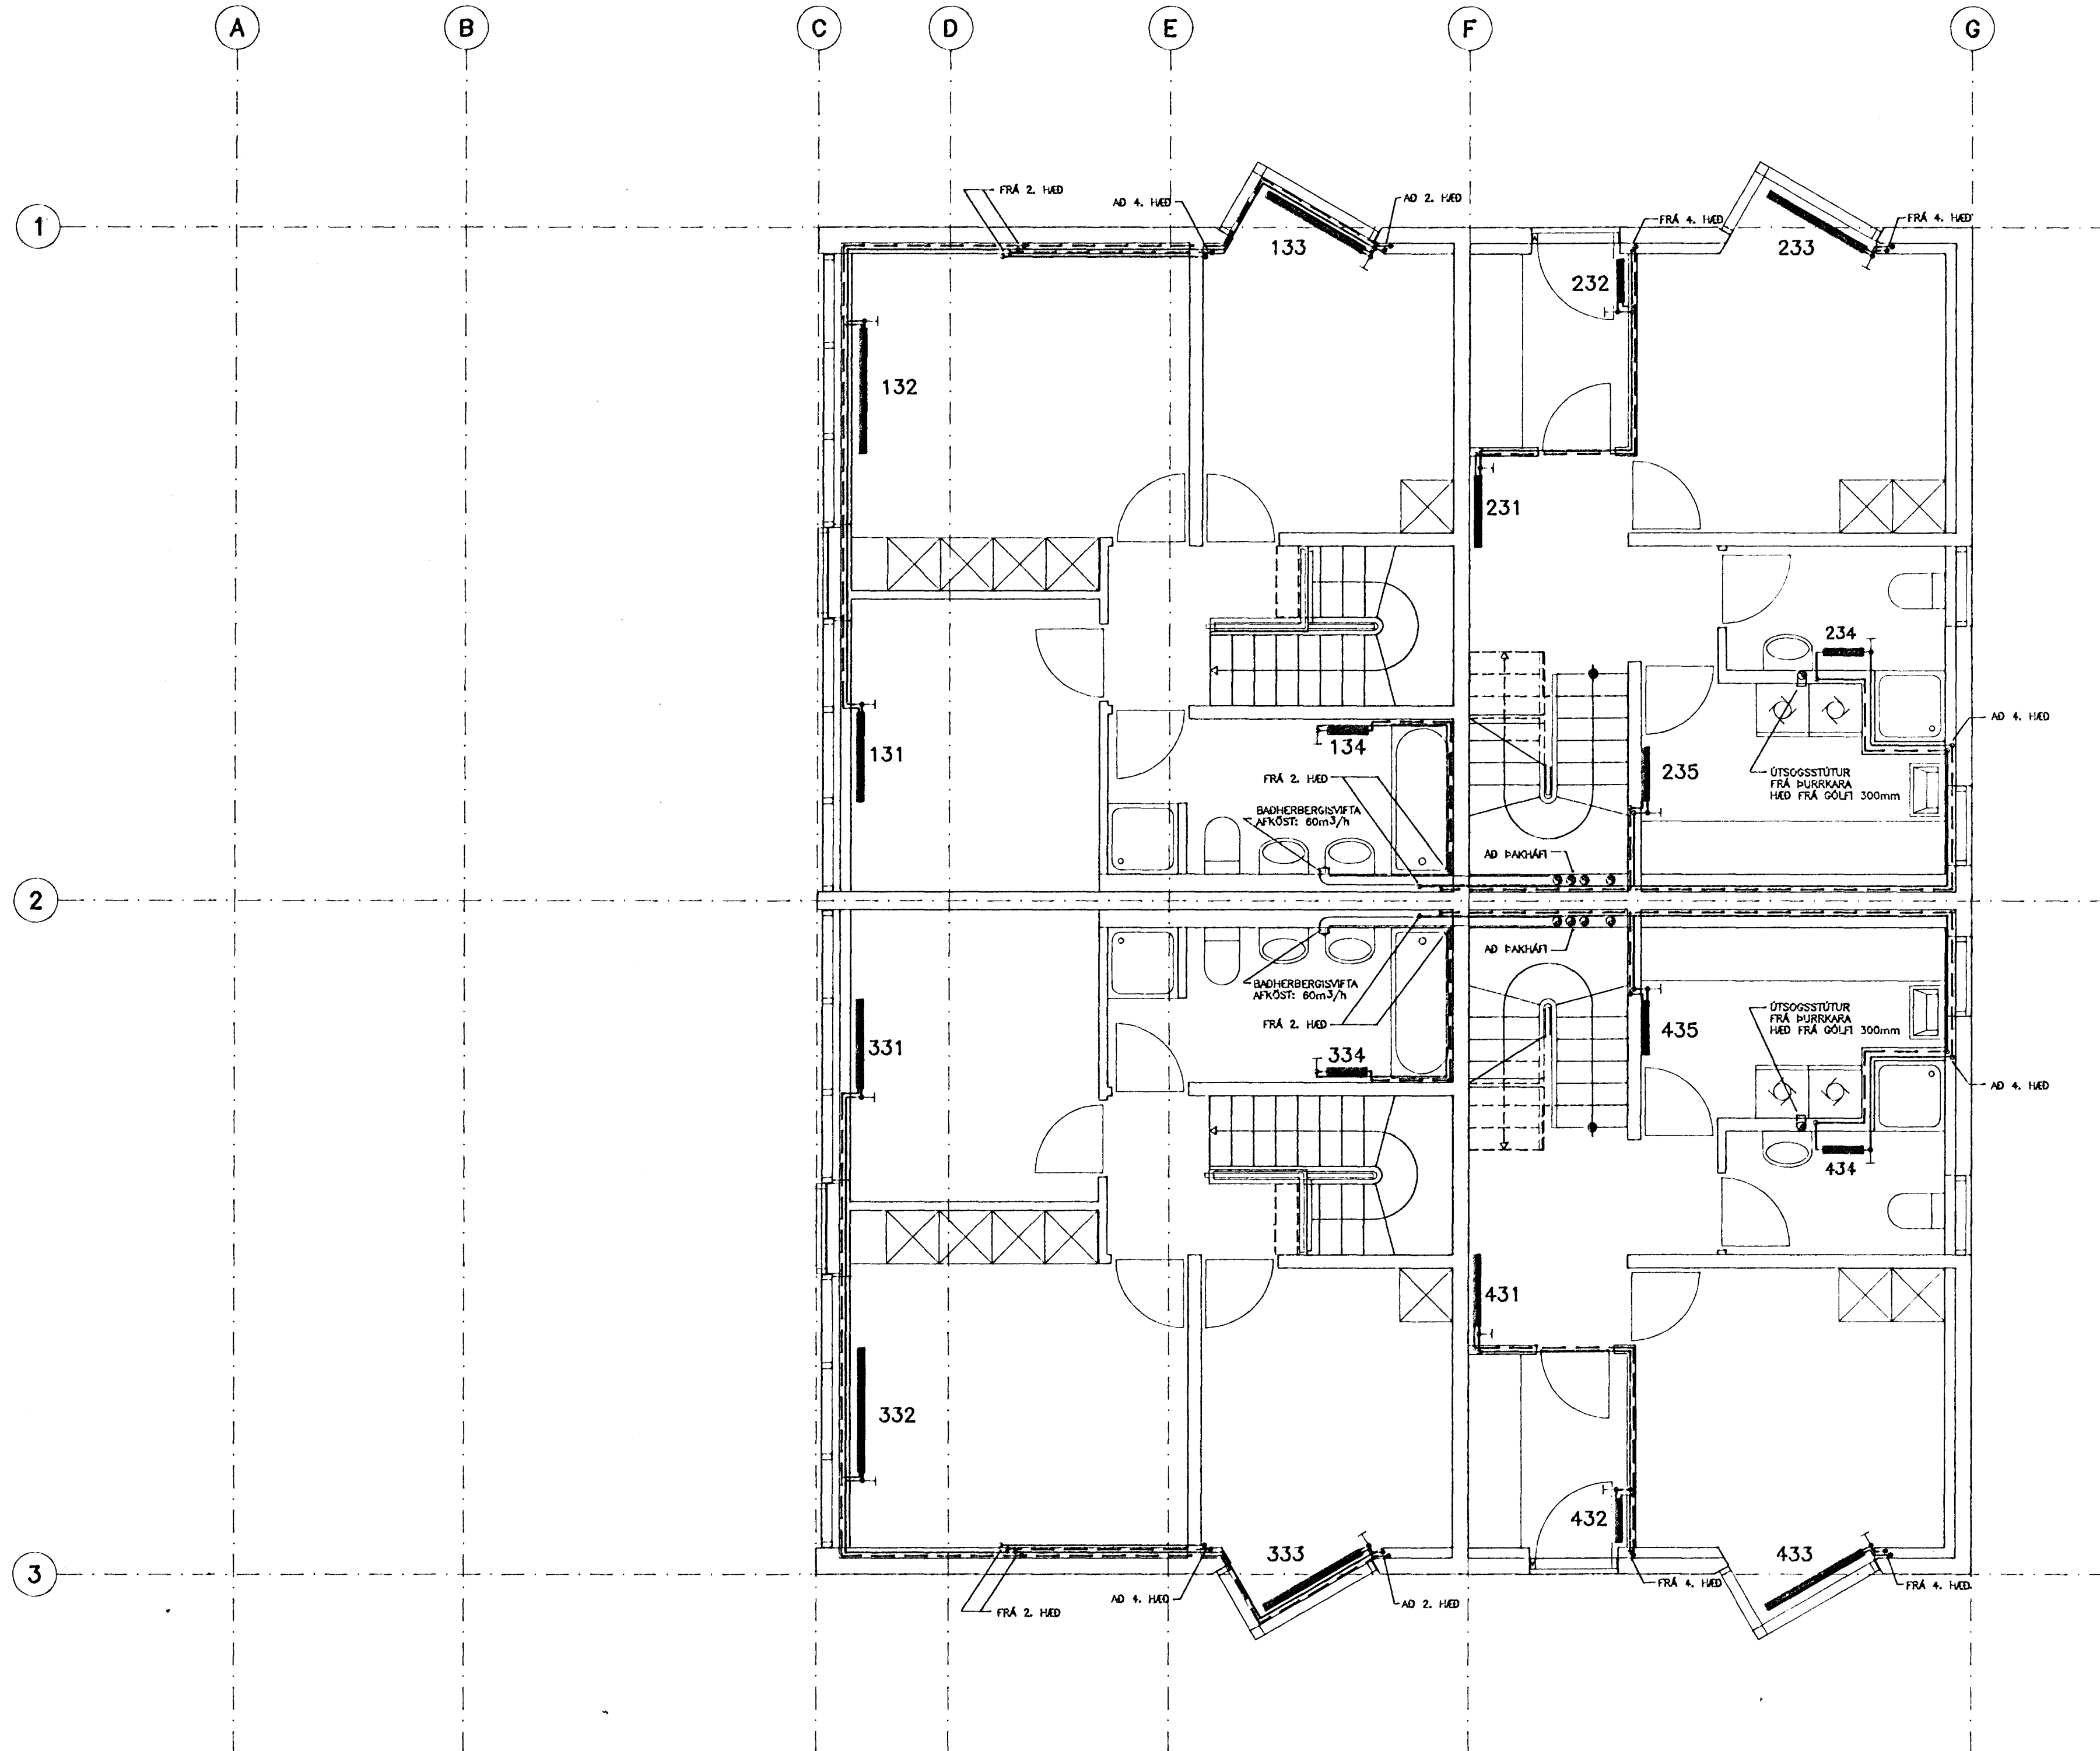

LYKILMYND, SNID

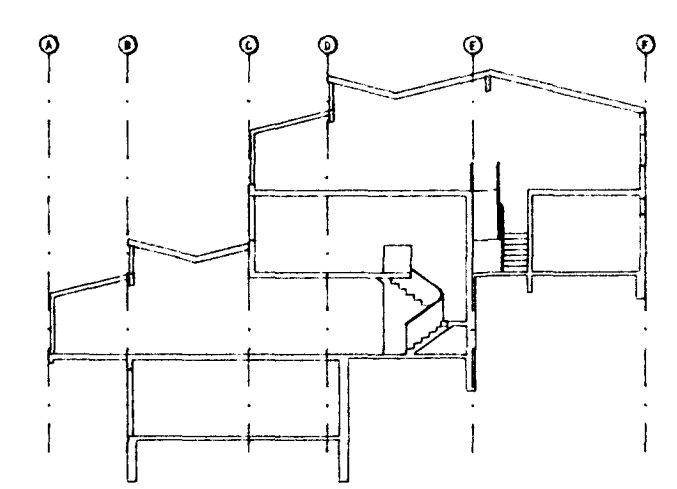

SKÝRINGAR SJÁ TEIKN. NR. -401
SÉRMYNDIR SJÁ TEIKN. NR. -406

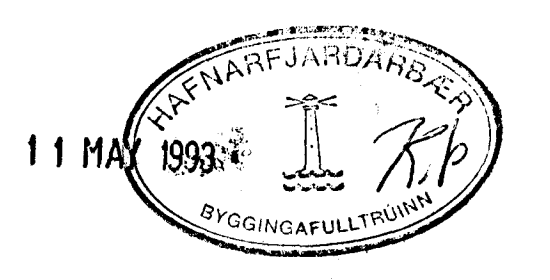

hönnun hf Ráðgjafarverkefningar FRV · Síðumúla 1 · 108 Reykjavík
Sími (91)814311 · Útbú: Reyðarfjörður · Hvolsvöllur

M.	KLETTABERG 58-64, HFJ.	E
H. GGH		D
T. GGH/KP	HITAKERFI:	C
Y.	3. HÆÐ, GRUNNMYND.	B
G. 106-22		A 26.10.'92/RGS