


SKYRINGAR.
 PÍPUR ERU GALV. DIN 2440. ALLAR PÍPUR SKAL
 EINANGRA, KALT VATN MED 20 MM FRAUÐPIASTHOLKUM
 OG HEITT VATN MED 20 MM GLERULLARIHOLKUM.
 EINANGRUN SKAL VAFIN MED PLAST BDA SISALDUK.

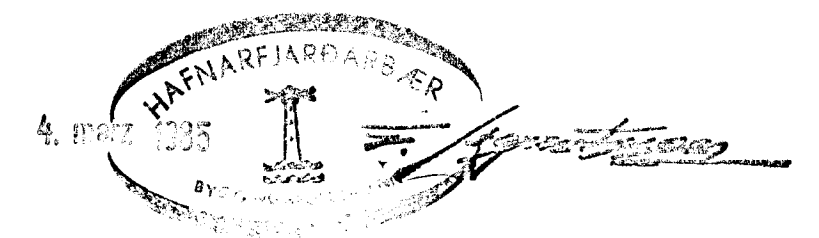

| | | |
|-------------------------------------|--------------|---------------------|
| VERKEFNI KLETTAGATA 10 | MÁL 1:50 | DAGS. SEPT 83 |
| | TEIKN. BP | BR. FEB. 85 |
| VATNSLOGN RUMMYND | REIKN. | VERK NR. 348 |
| | BAMP. gp | TEIKN NR. 63, 04 |
| GUÐNI ÞÓRDARSON SKÚLATÚNI 6, 3 hæð. | | SÍMI 14185 |