


Rummynd

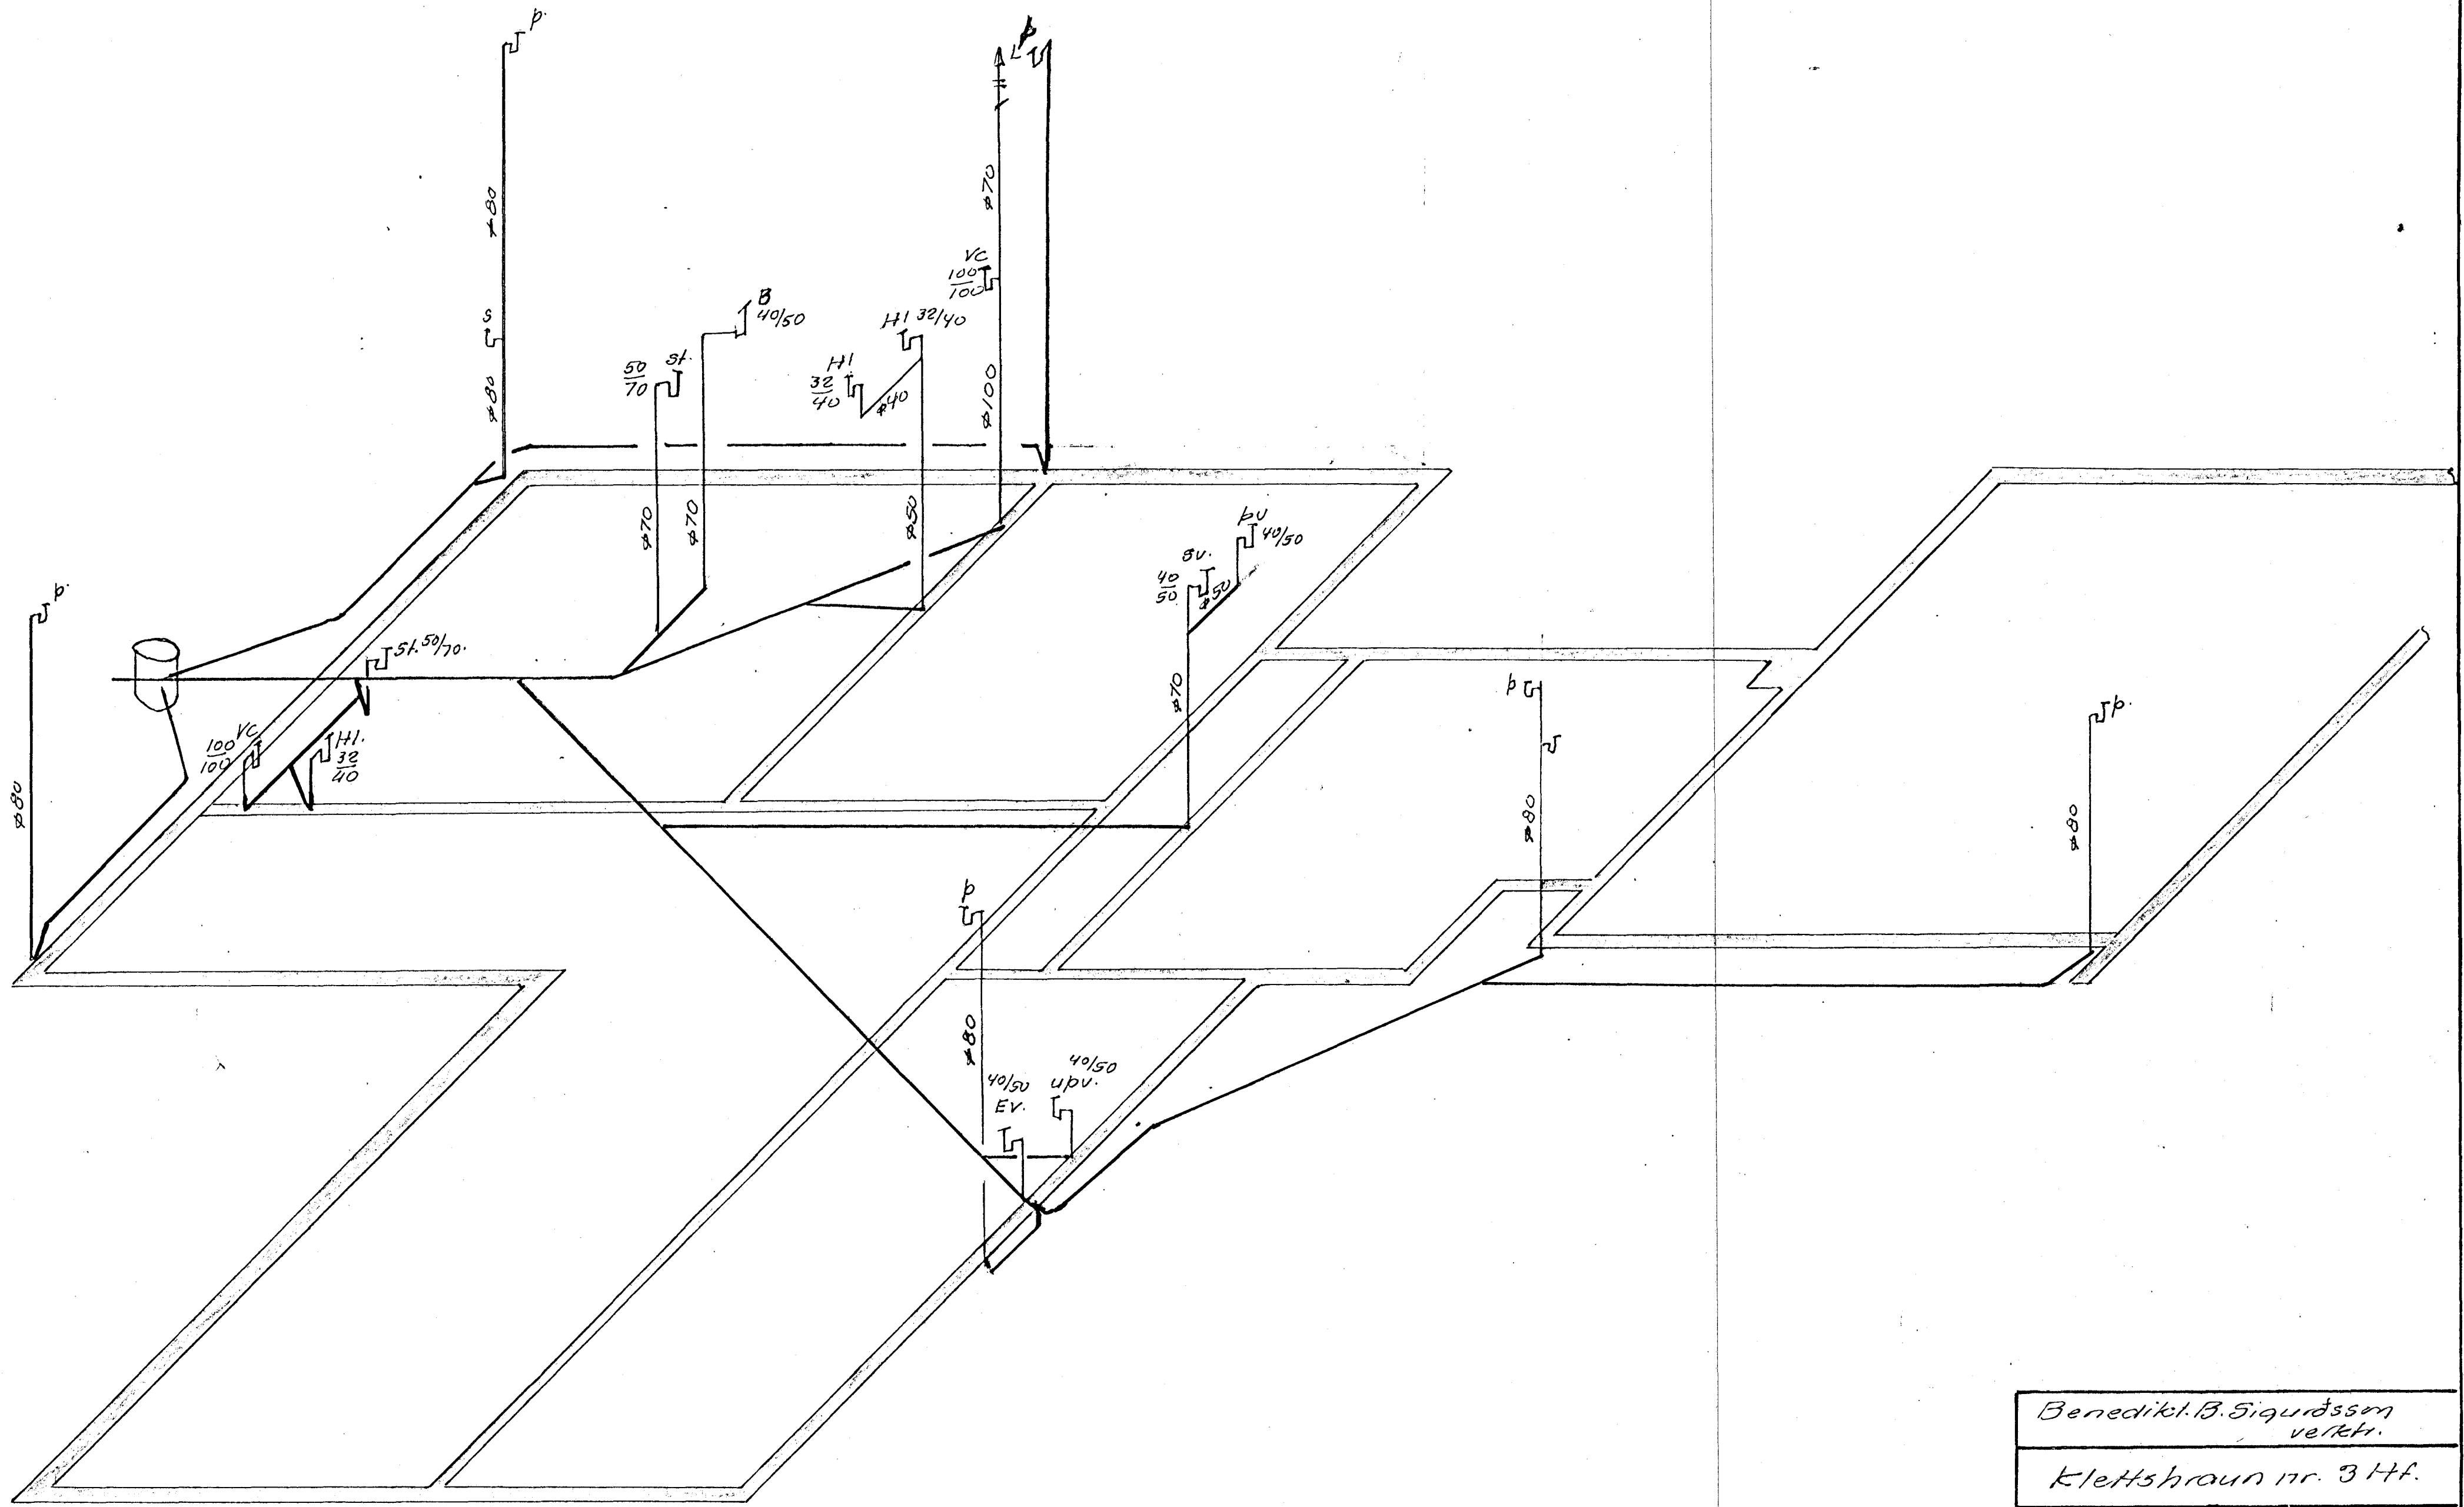

Benedikt B. Sigurdsson veftr.		
Klettshraun nr. 3 Hf.		
M.	1:50	Frærennslislagu
D.	juni 1969	Rummynd
Nr.	2. bl.	Rm. B. Sigurdsson