


TENGIMYND. 1:50

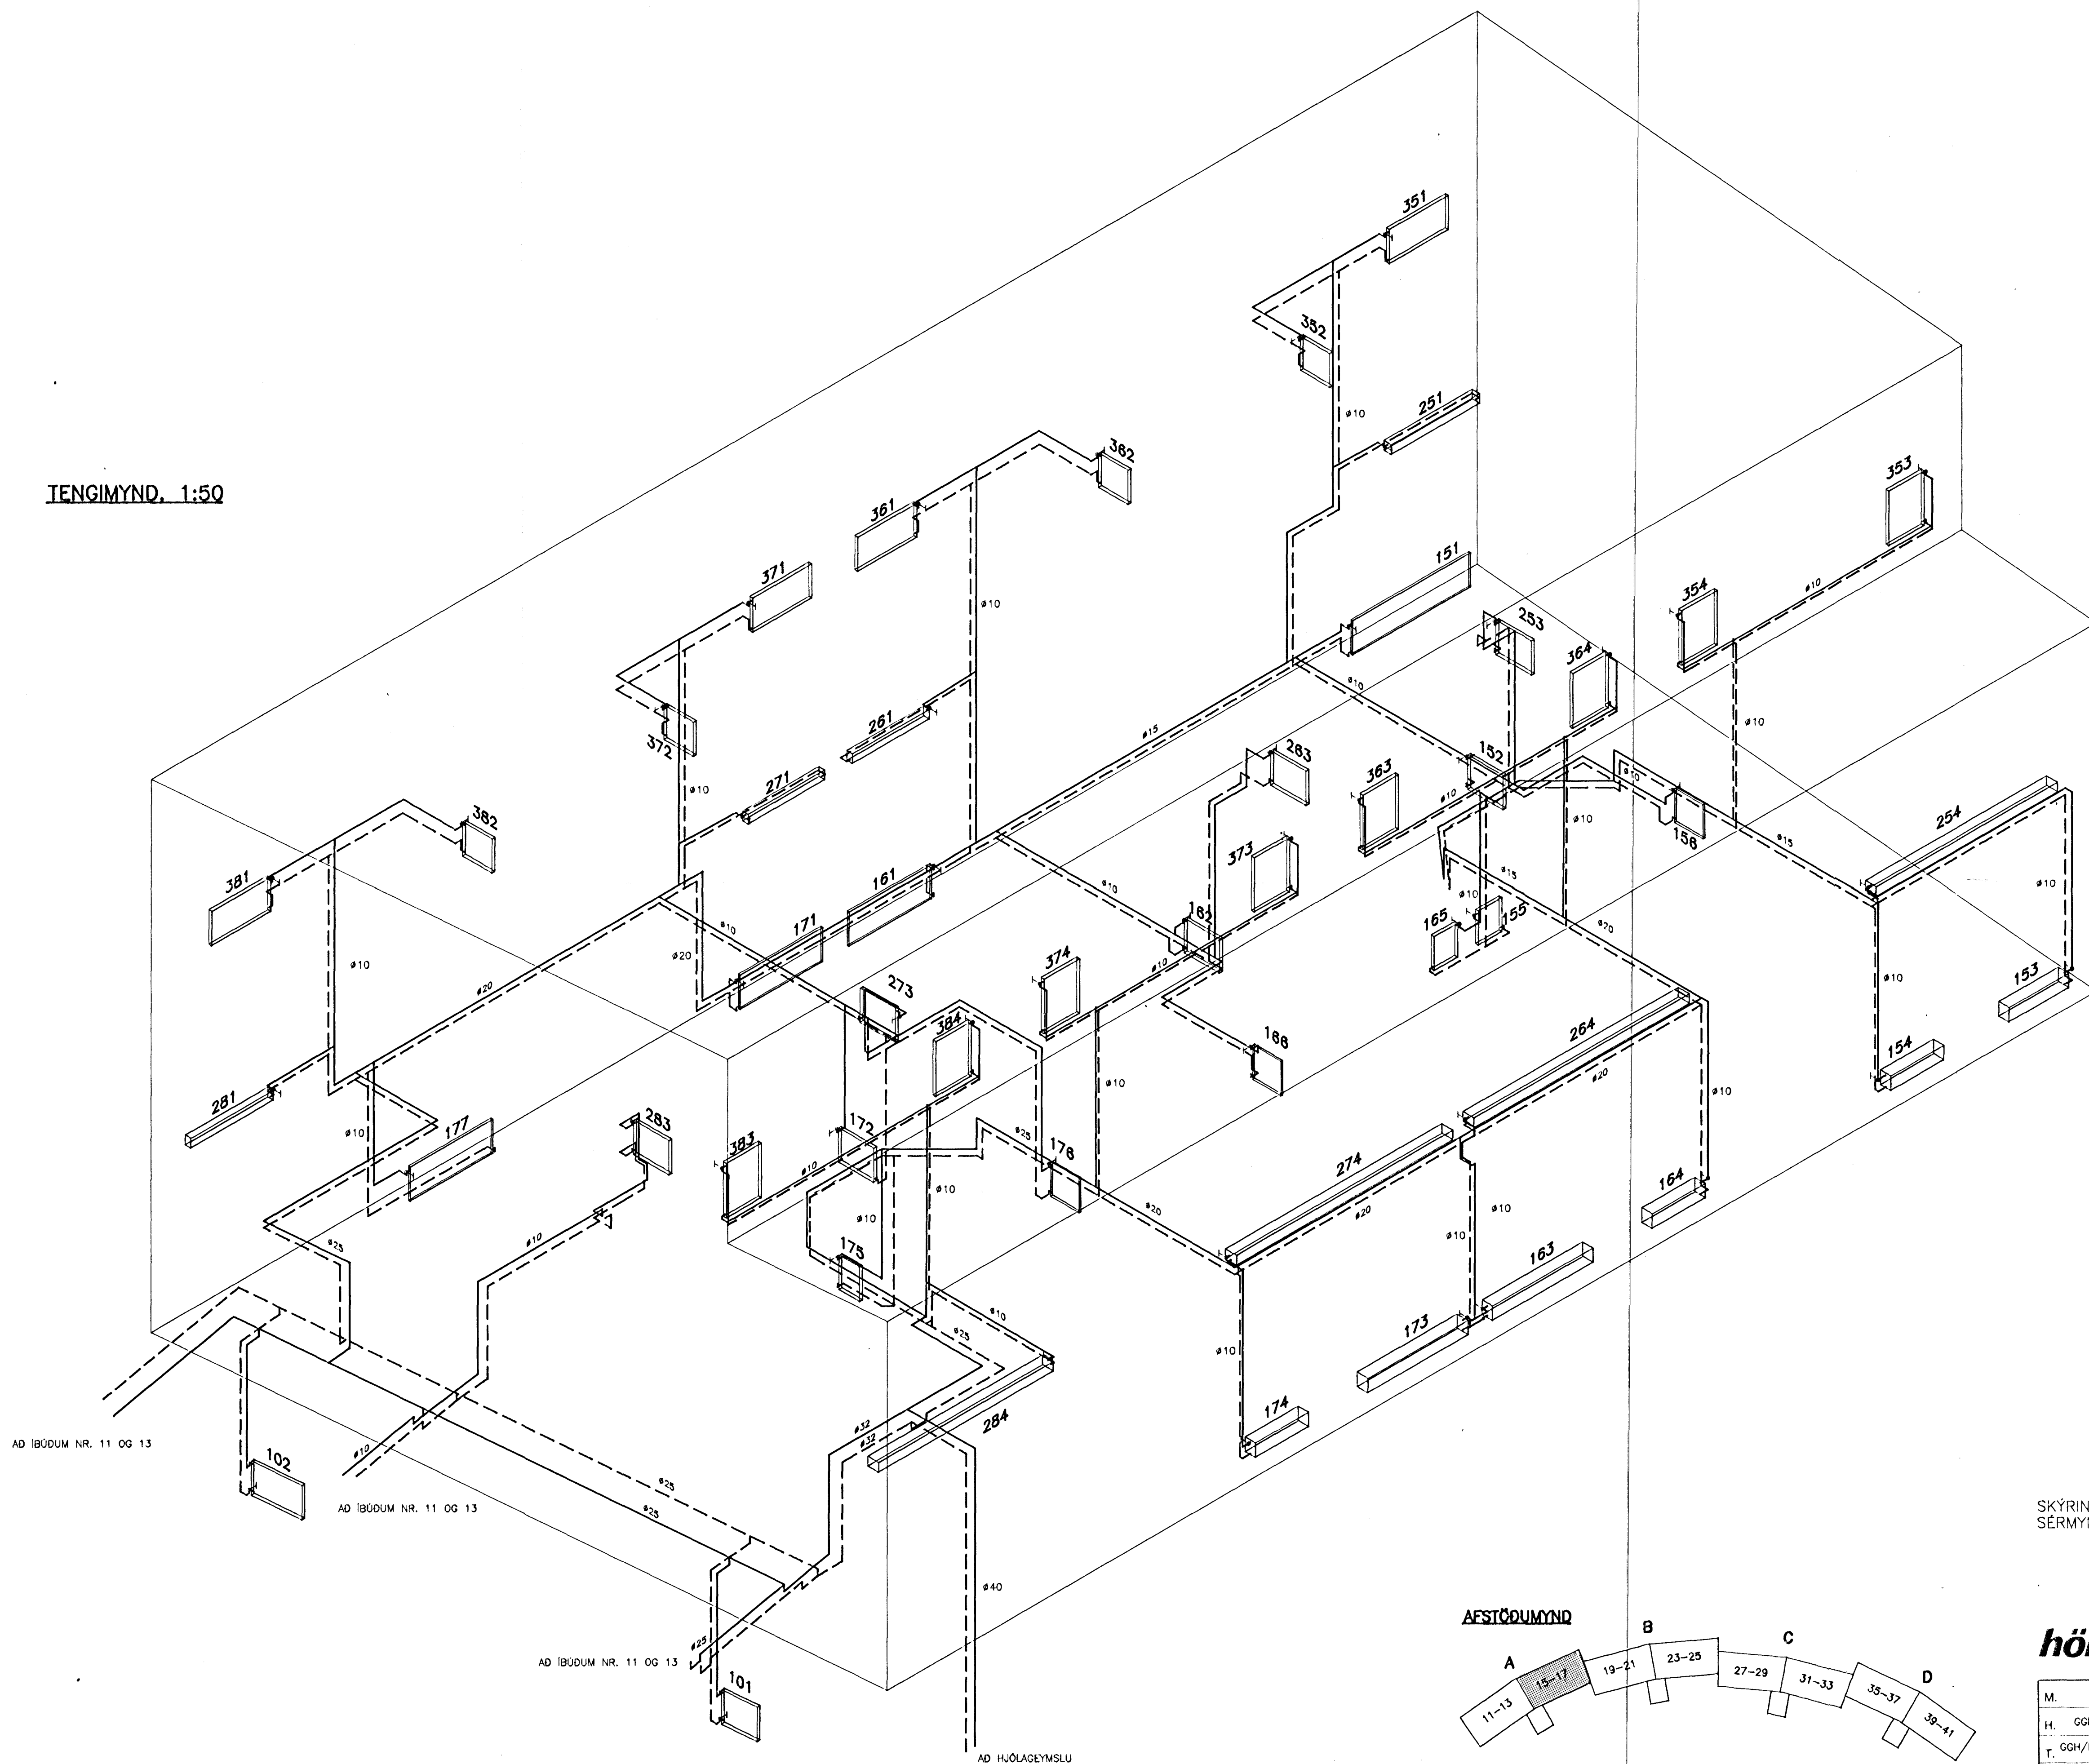


AD IBÜÐUM NR. 11 OG 13

AD IBÜÐUM NR. 11 OG 13

AD IBÜÐUM NR. 11 OG 13

AD HJÓLAGEYMSLU

AFSTÖÐUMYND

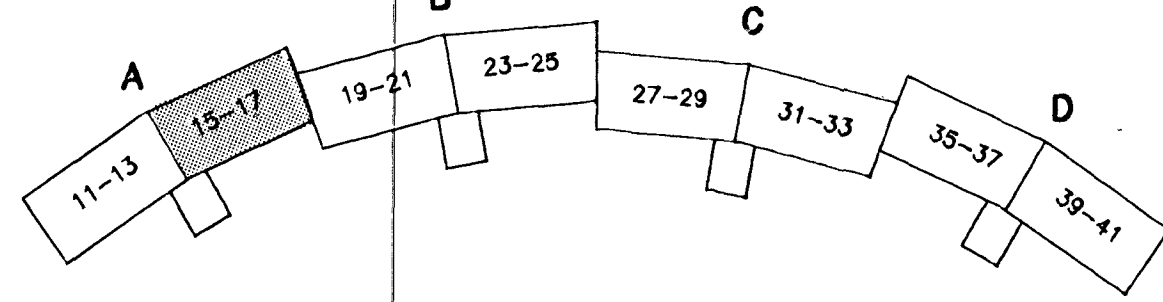

SKÝRINGAR SJÁ TEIKN. NR. -401A
SÉRMYNDIR SJÁ TEIKN. NR. -441A

14 AUG 1991



hönnun hf

Ráðgjafarverkefnding FRV - Síðumúla 1 - 108 Reykjavík
Sími (91)84311 - Útbú: Reyðarfjörður - Hvoísvöllur

M.		E
H.	GGH	D
T.	GGH/KP	C
Y.	RGS	B
G.		A 5.7.'91/RGS
KLUKKUBERG 11-17, HFJ.		
HITALÖGN: TENGIMYND.		
DXB8 15.2.1991	SAUP 1:50	90329-432A