



Úr Gildi

TENGIMYND. 1:50

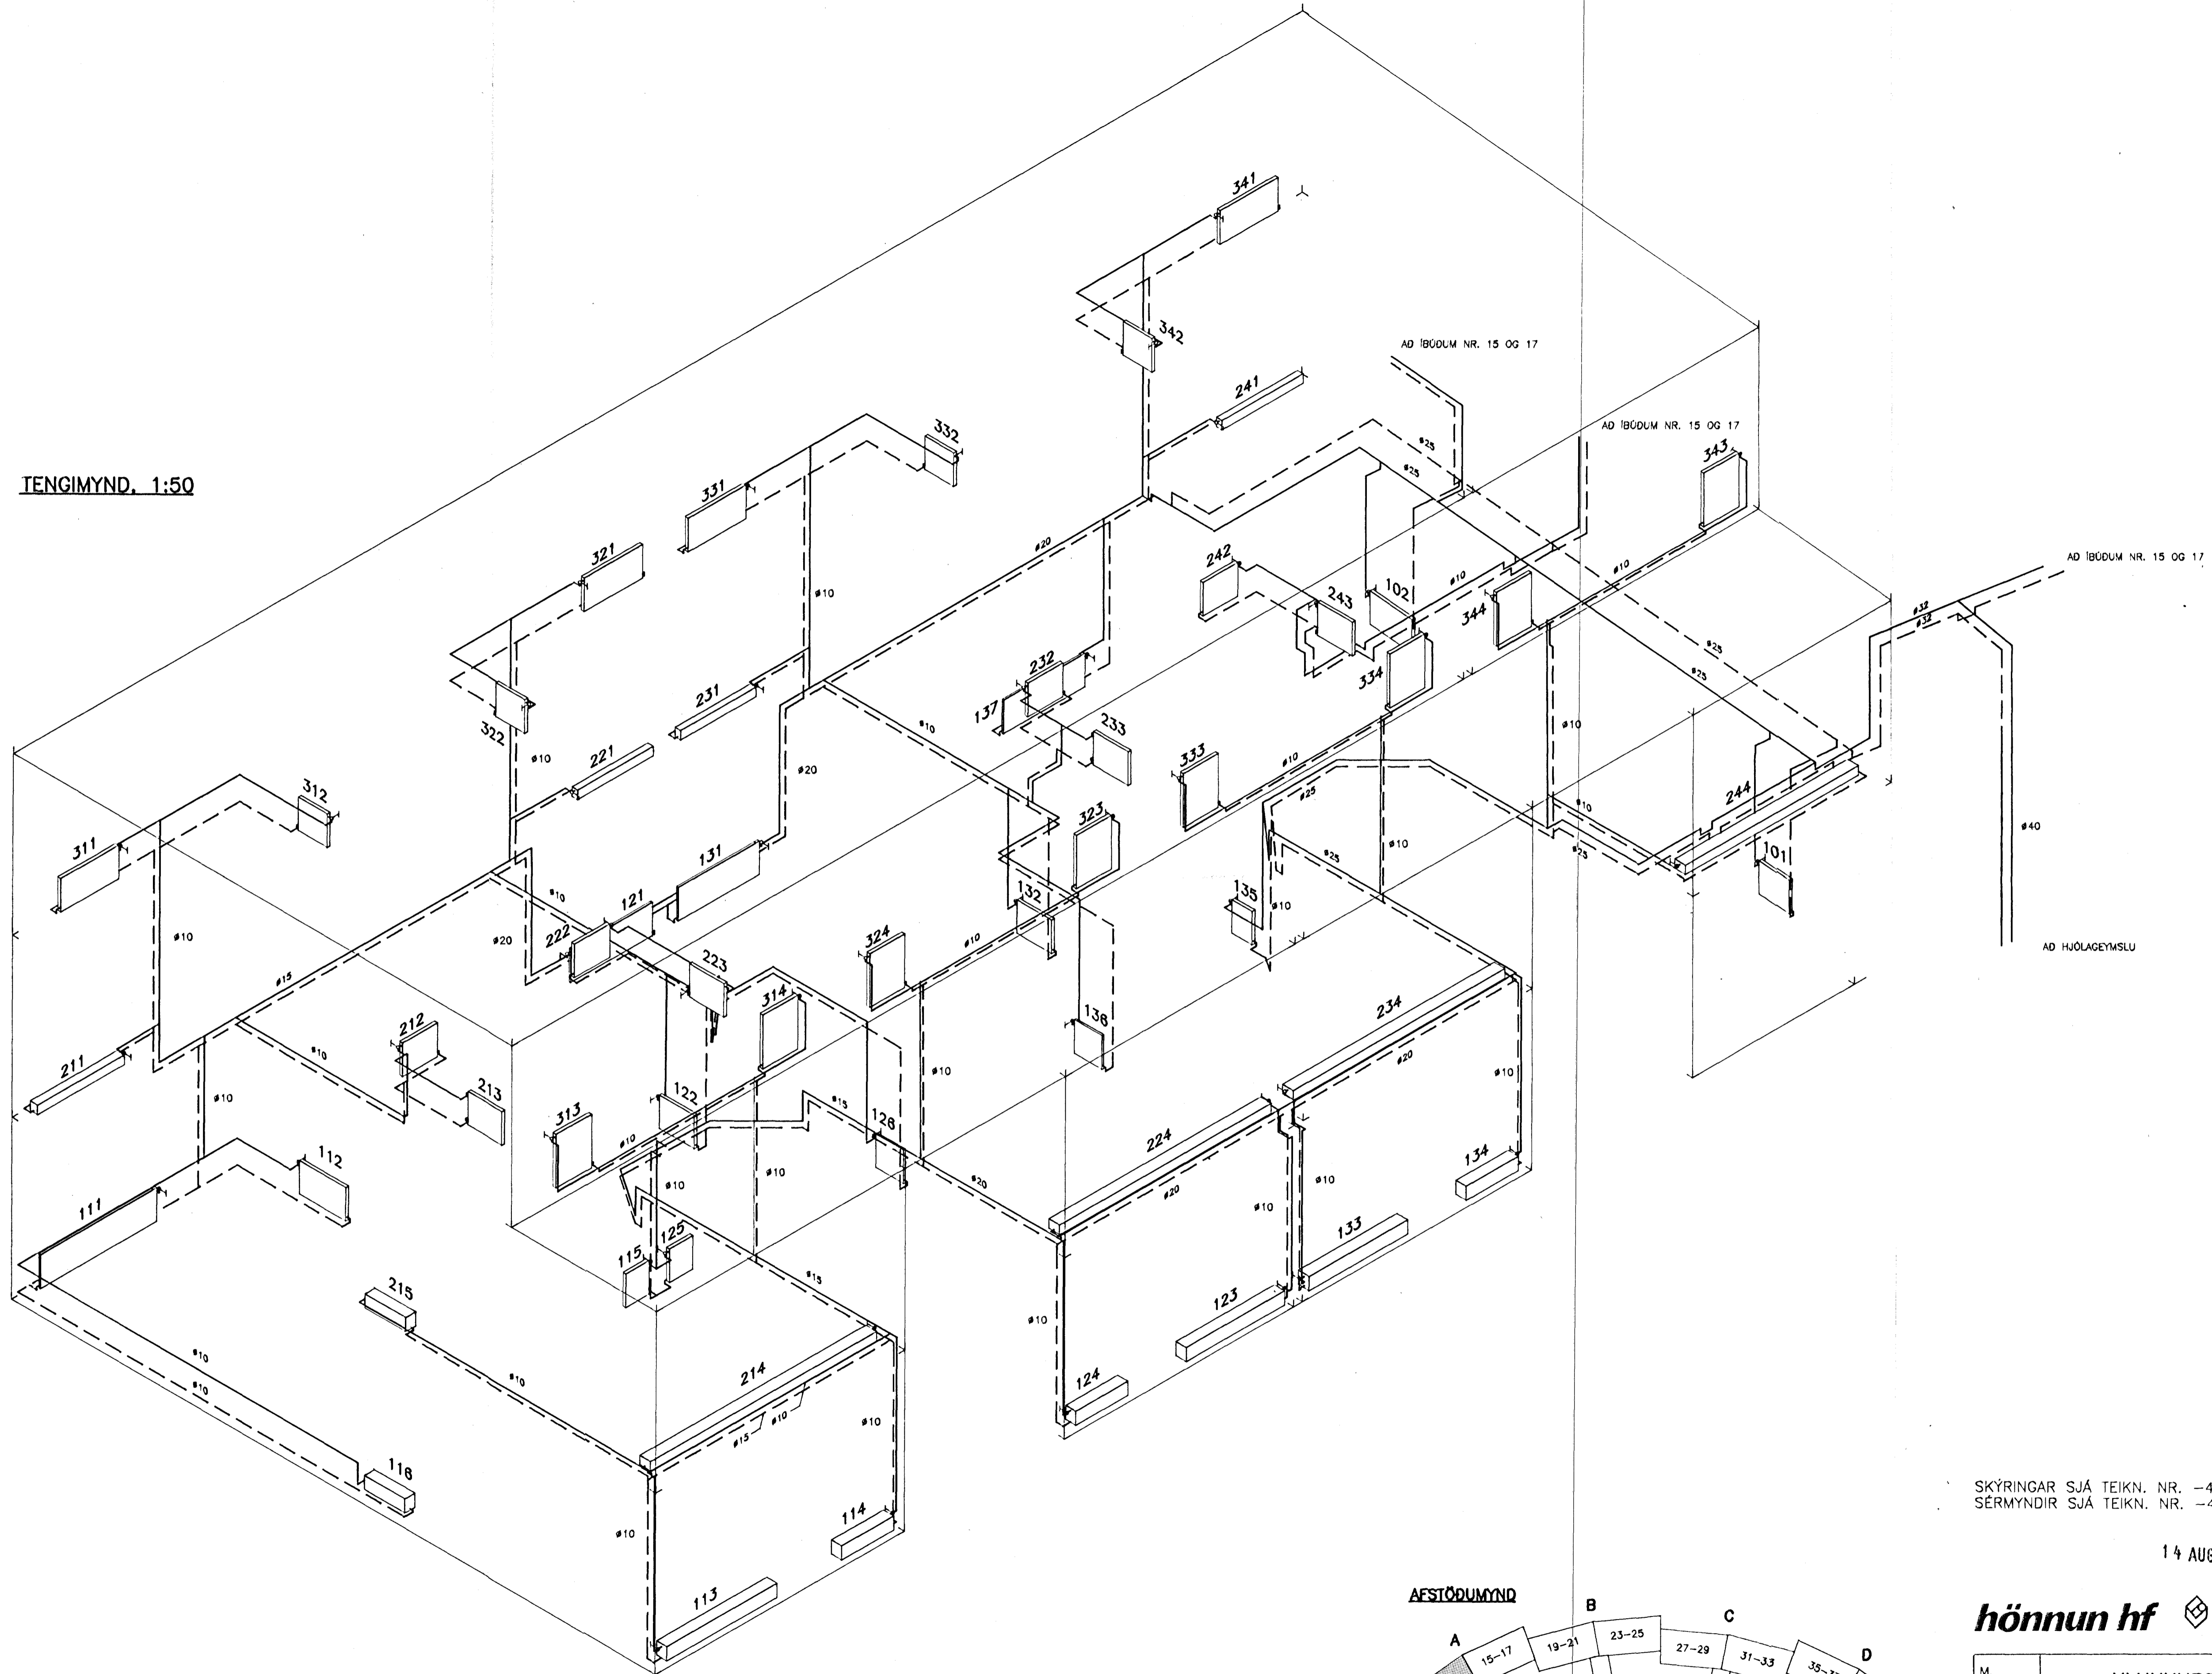

AESTÖÐUMYND

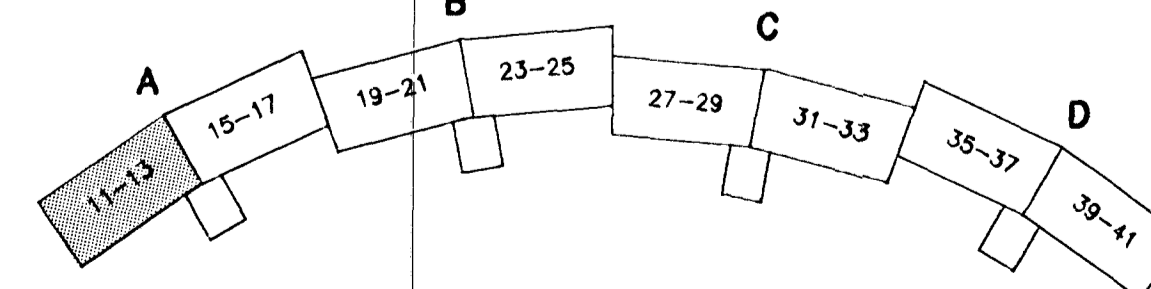

SKÝRINGAR SJÁ TEIKN. NR. -401A  
SÉRMYNDIR SJÁ TEIKN. NR. -441

14 AUG 1991



A

**hönnun hf** Ráðgjafanverkfræðingar FRV · Síðumúla 1 · 108 Reykjavík  
Sími (91)84311 · Útbú: Reyðarförður · Hvoisvöllur

M.	KLUKKUBERG 11-17, HFJ.	E
H. GGH		D
T. GGH/KP		C
Y. RGS		B
G. 101-54		A
DATE 1.2.1991	90329-431A	1:50