


3. HÆÐ, GRUNNMYND 1:50

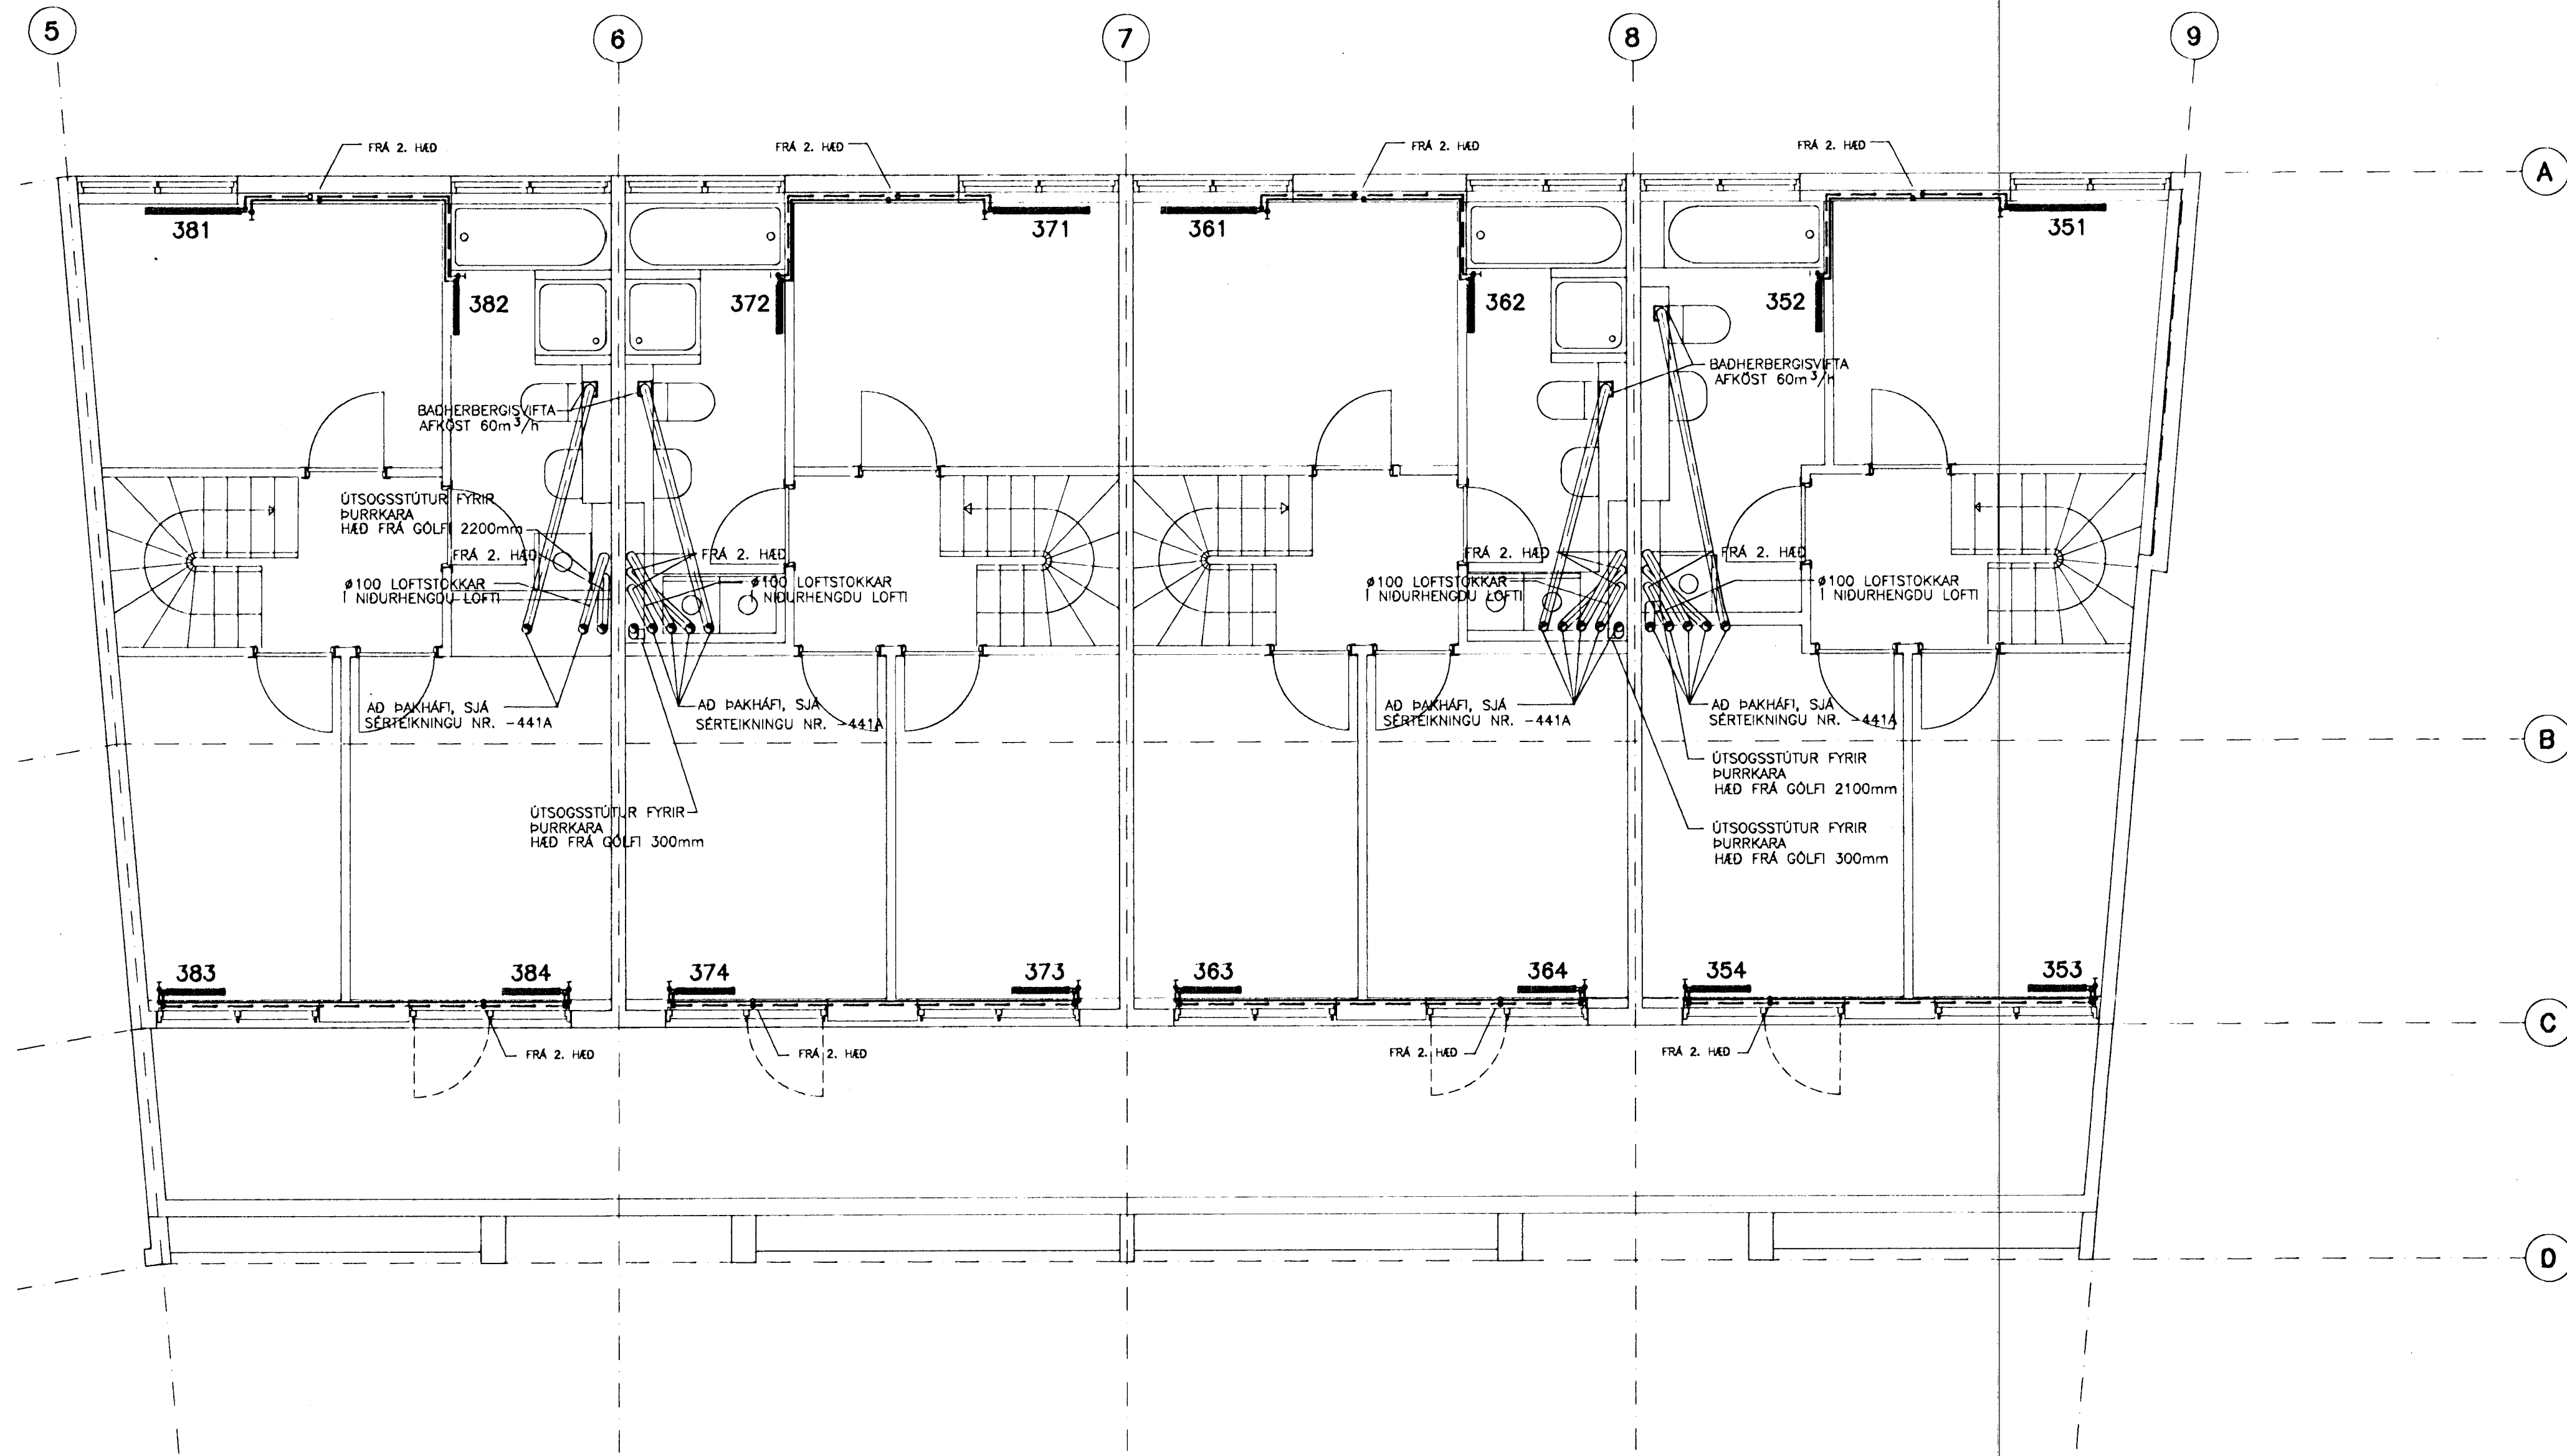


SKÝRINGAR SJÁ TEIKN. NR. -401A
OFNASKRÁ OG SÉRMYNDIR SJÁ TEIKN. NR. -441A

14 AUG 1991



hönnun hf Ráðgjafarverkefningar FRV, Síðumúla 1, 108 Reykjavík
Sími 91-84311. Fax 91-680940. Útibú: Reyðarfjörður, Hvolsvöllur

AFSTÖÐUMYND

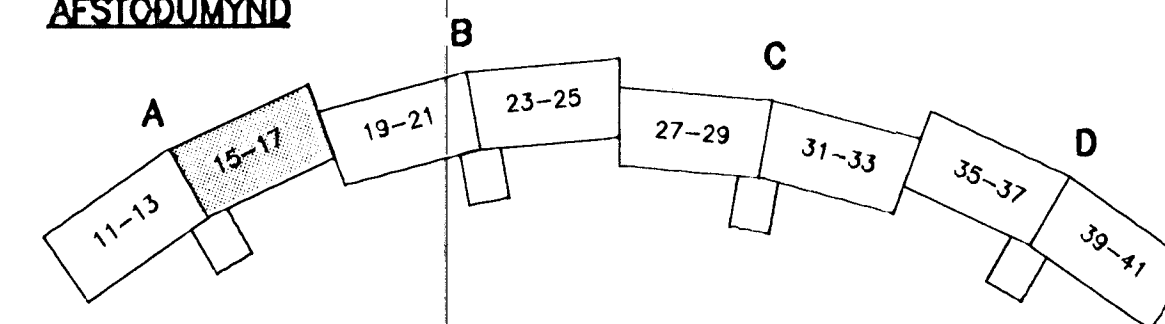

M.	KLUKKUBERG 11-17, HFJ.	E
H. GGH		D
T. GCH/KP	HITAKERFI OG ÚTSOG;	C
Y. RGS	3. HÆÐ, GRUNNMYND.	B
G. 101-63		A 5.7.1991
DAGS. 26.4.1991	SAMP. <i>Rinn Sigursson</i> MCV. 1:50	90329-422A

422A.DWG