



1 3. HÆÐ, GRUNNMYND 1:50 2 3 4 5

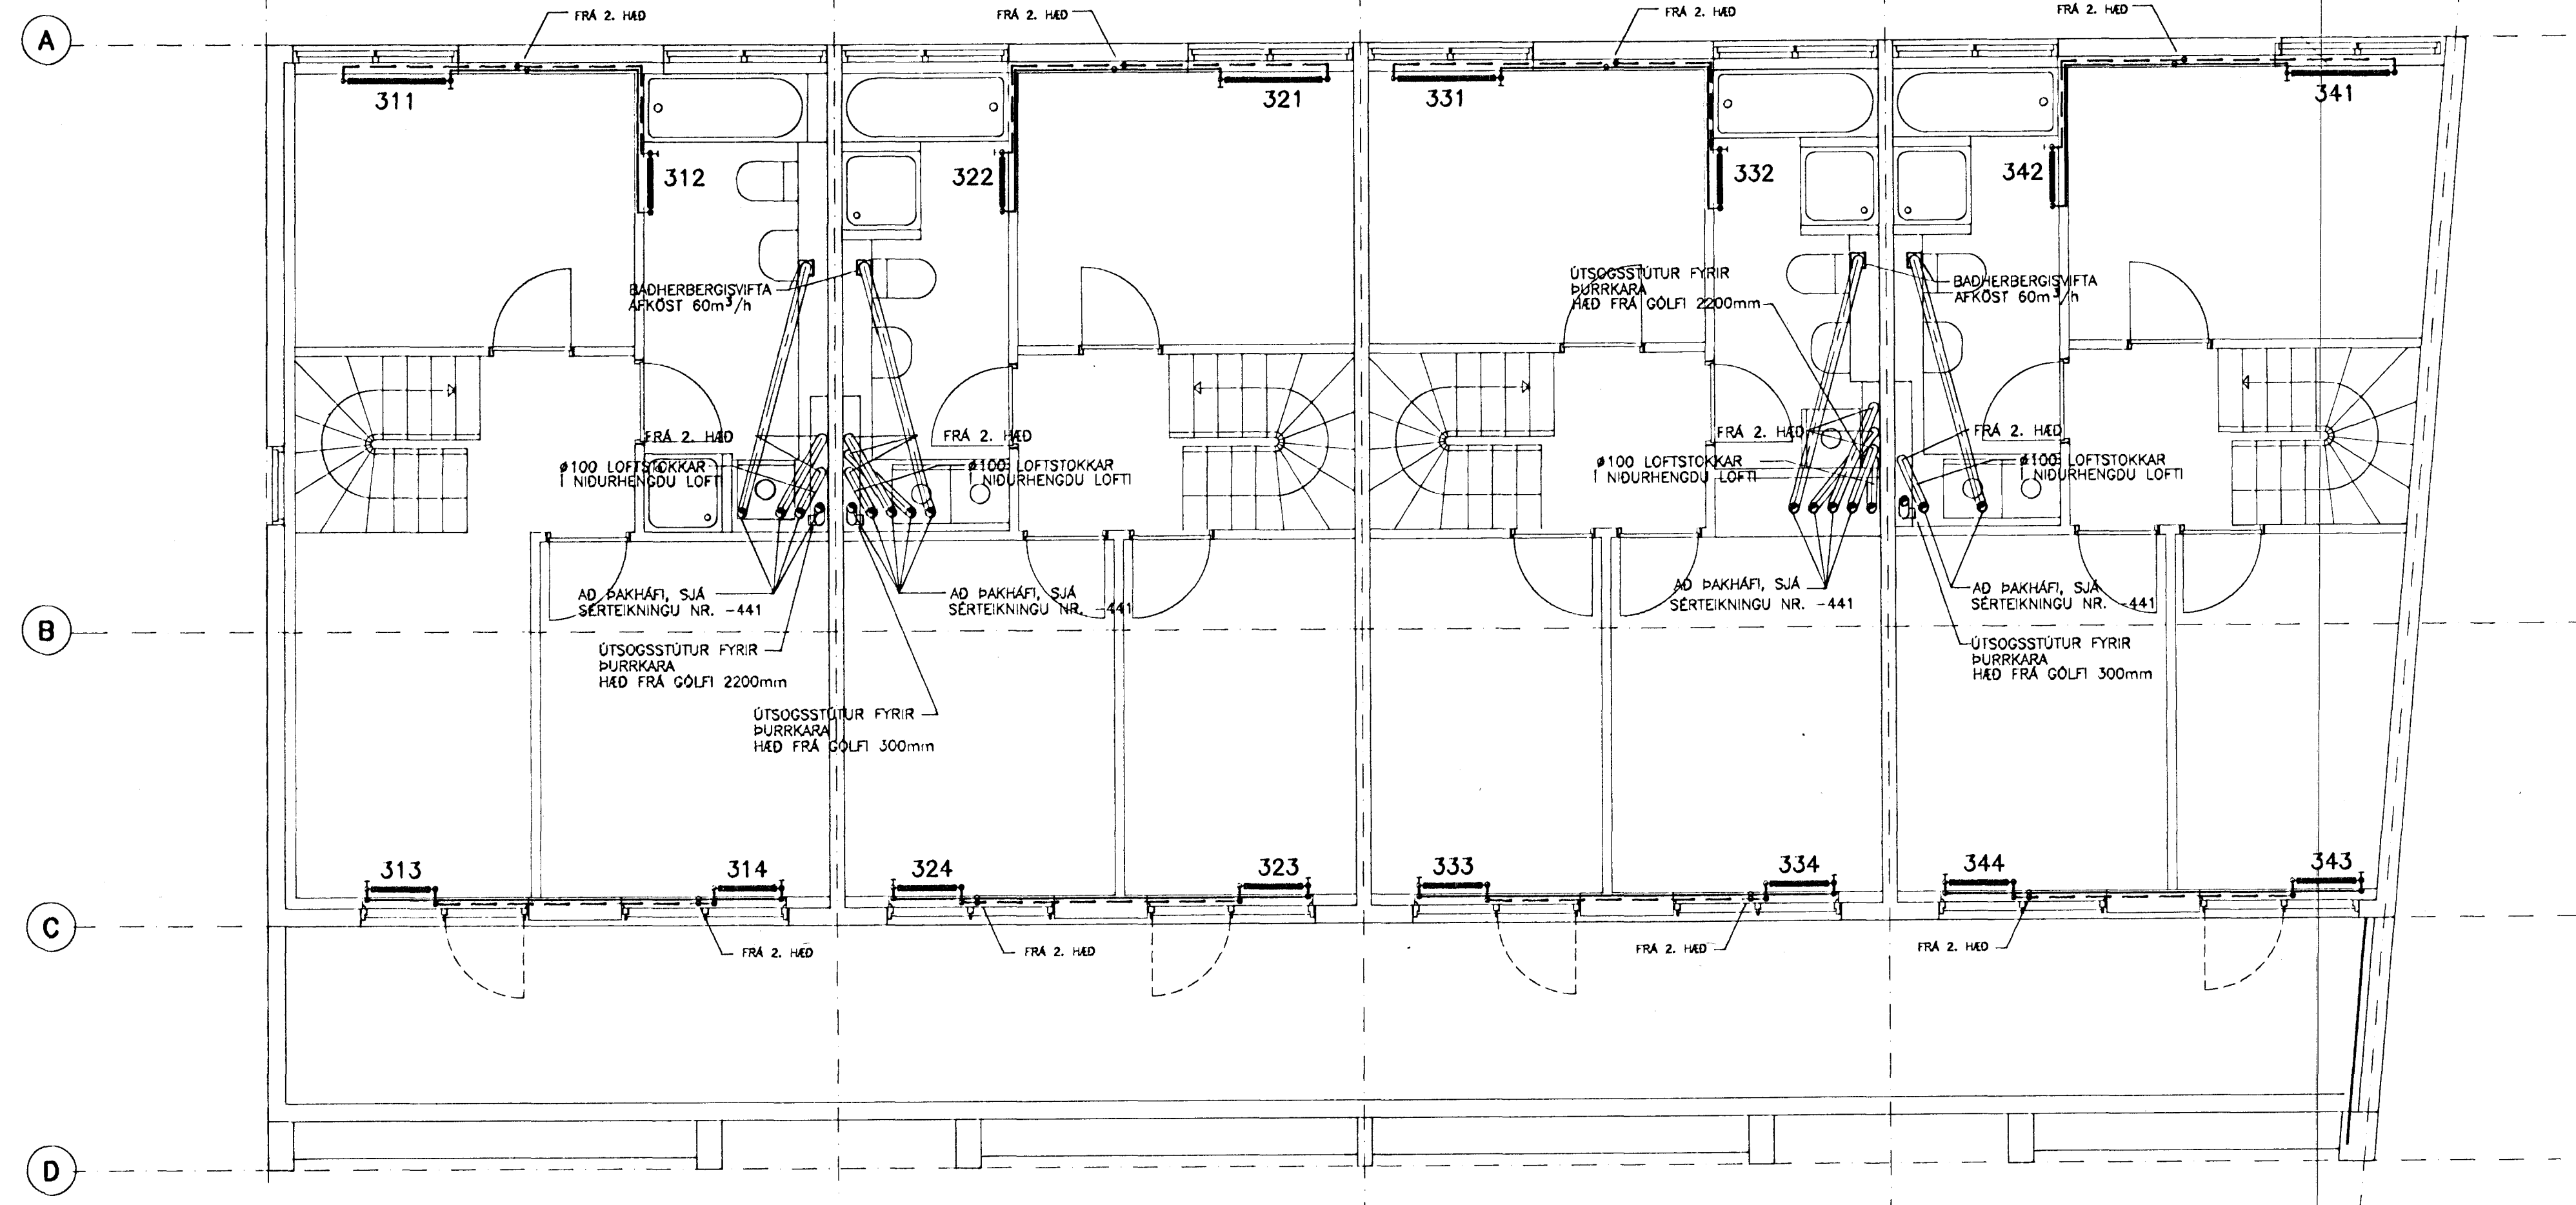


OFNASKRÁ OG SÉRMYNDIR SJÁ TEIKN. NR. -441A
SKÝRINGAR SJÁ TEIKN. NR. -401A

14 AUG 1991

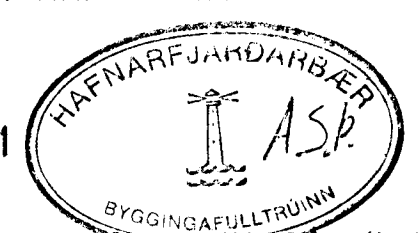

A

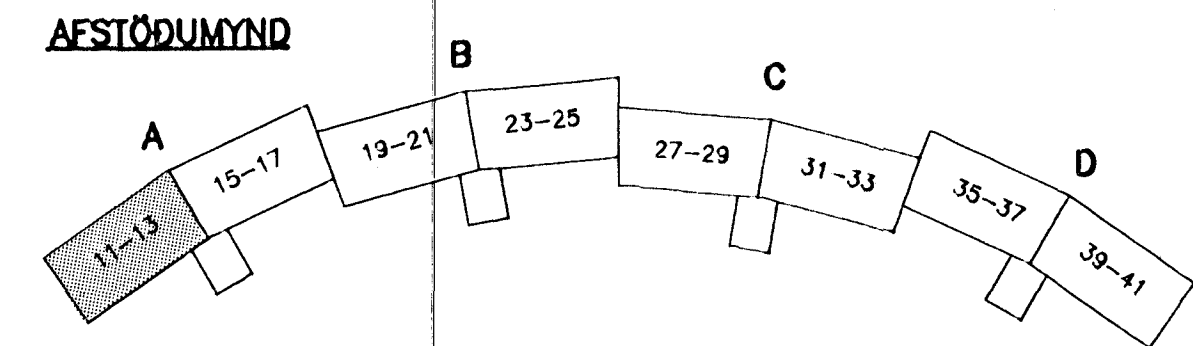

hönnun hf Ráðgjafarverktæðingafélag ERV Stúdíóúla 1 · 108 Reykjavík
Sími (91)84311 · Útbú: Reyðarfjörður · Hvalsvíðullur

M.	KLUKKUBERG 11-17, HFJ.	E
H. GGH		D
F. GGH/KP	HITAKERFI OG ÚTSOG:	C
Y. RGS	3. HÆÐ, GRUNNMYND.	B
G./01-53		A
DAGS 26.4.91	SAMP <i>[Signature]</i>	MKV 1:50
421A.DWG		90329-421A