



1 2. HÆÐ. GRUNNMYND 1:50 2 3 4 5

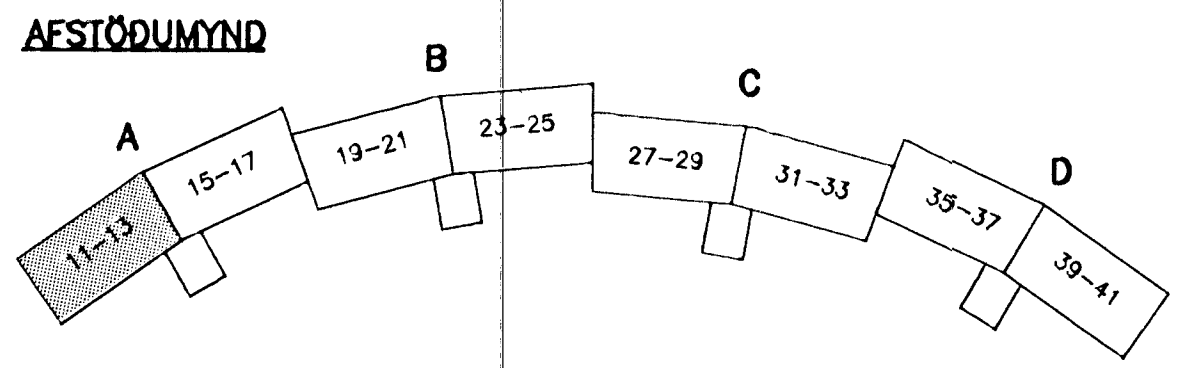

SKÝRINGAR SJÁ TEIKN. NR. -401A  
OFNASKRÁ OG SÉRMYNDIR SJÁ TEIKN. NR. -441A

14 AUG 1991

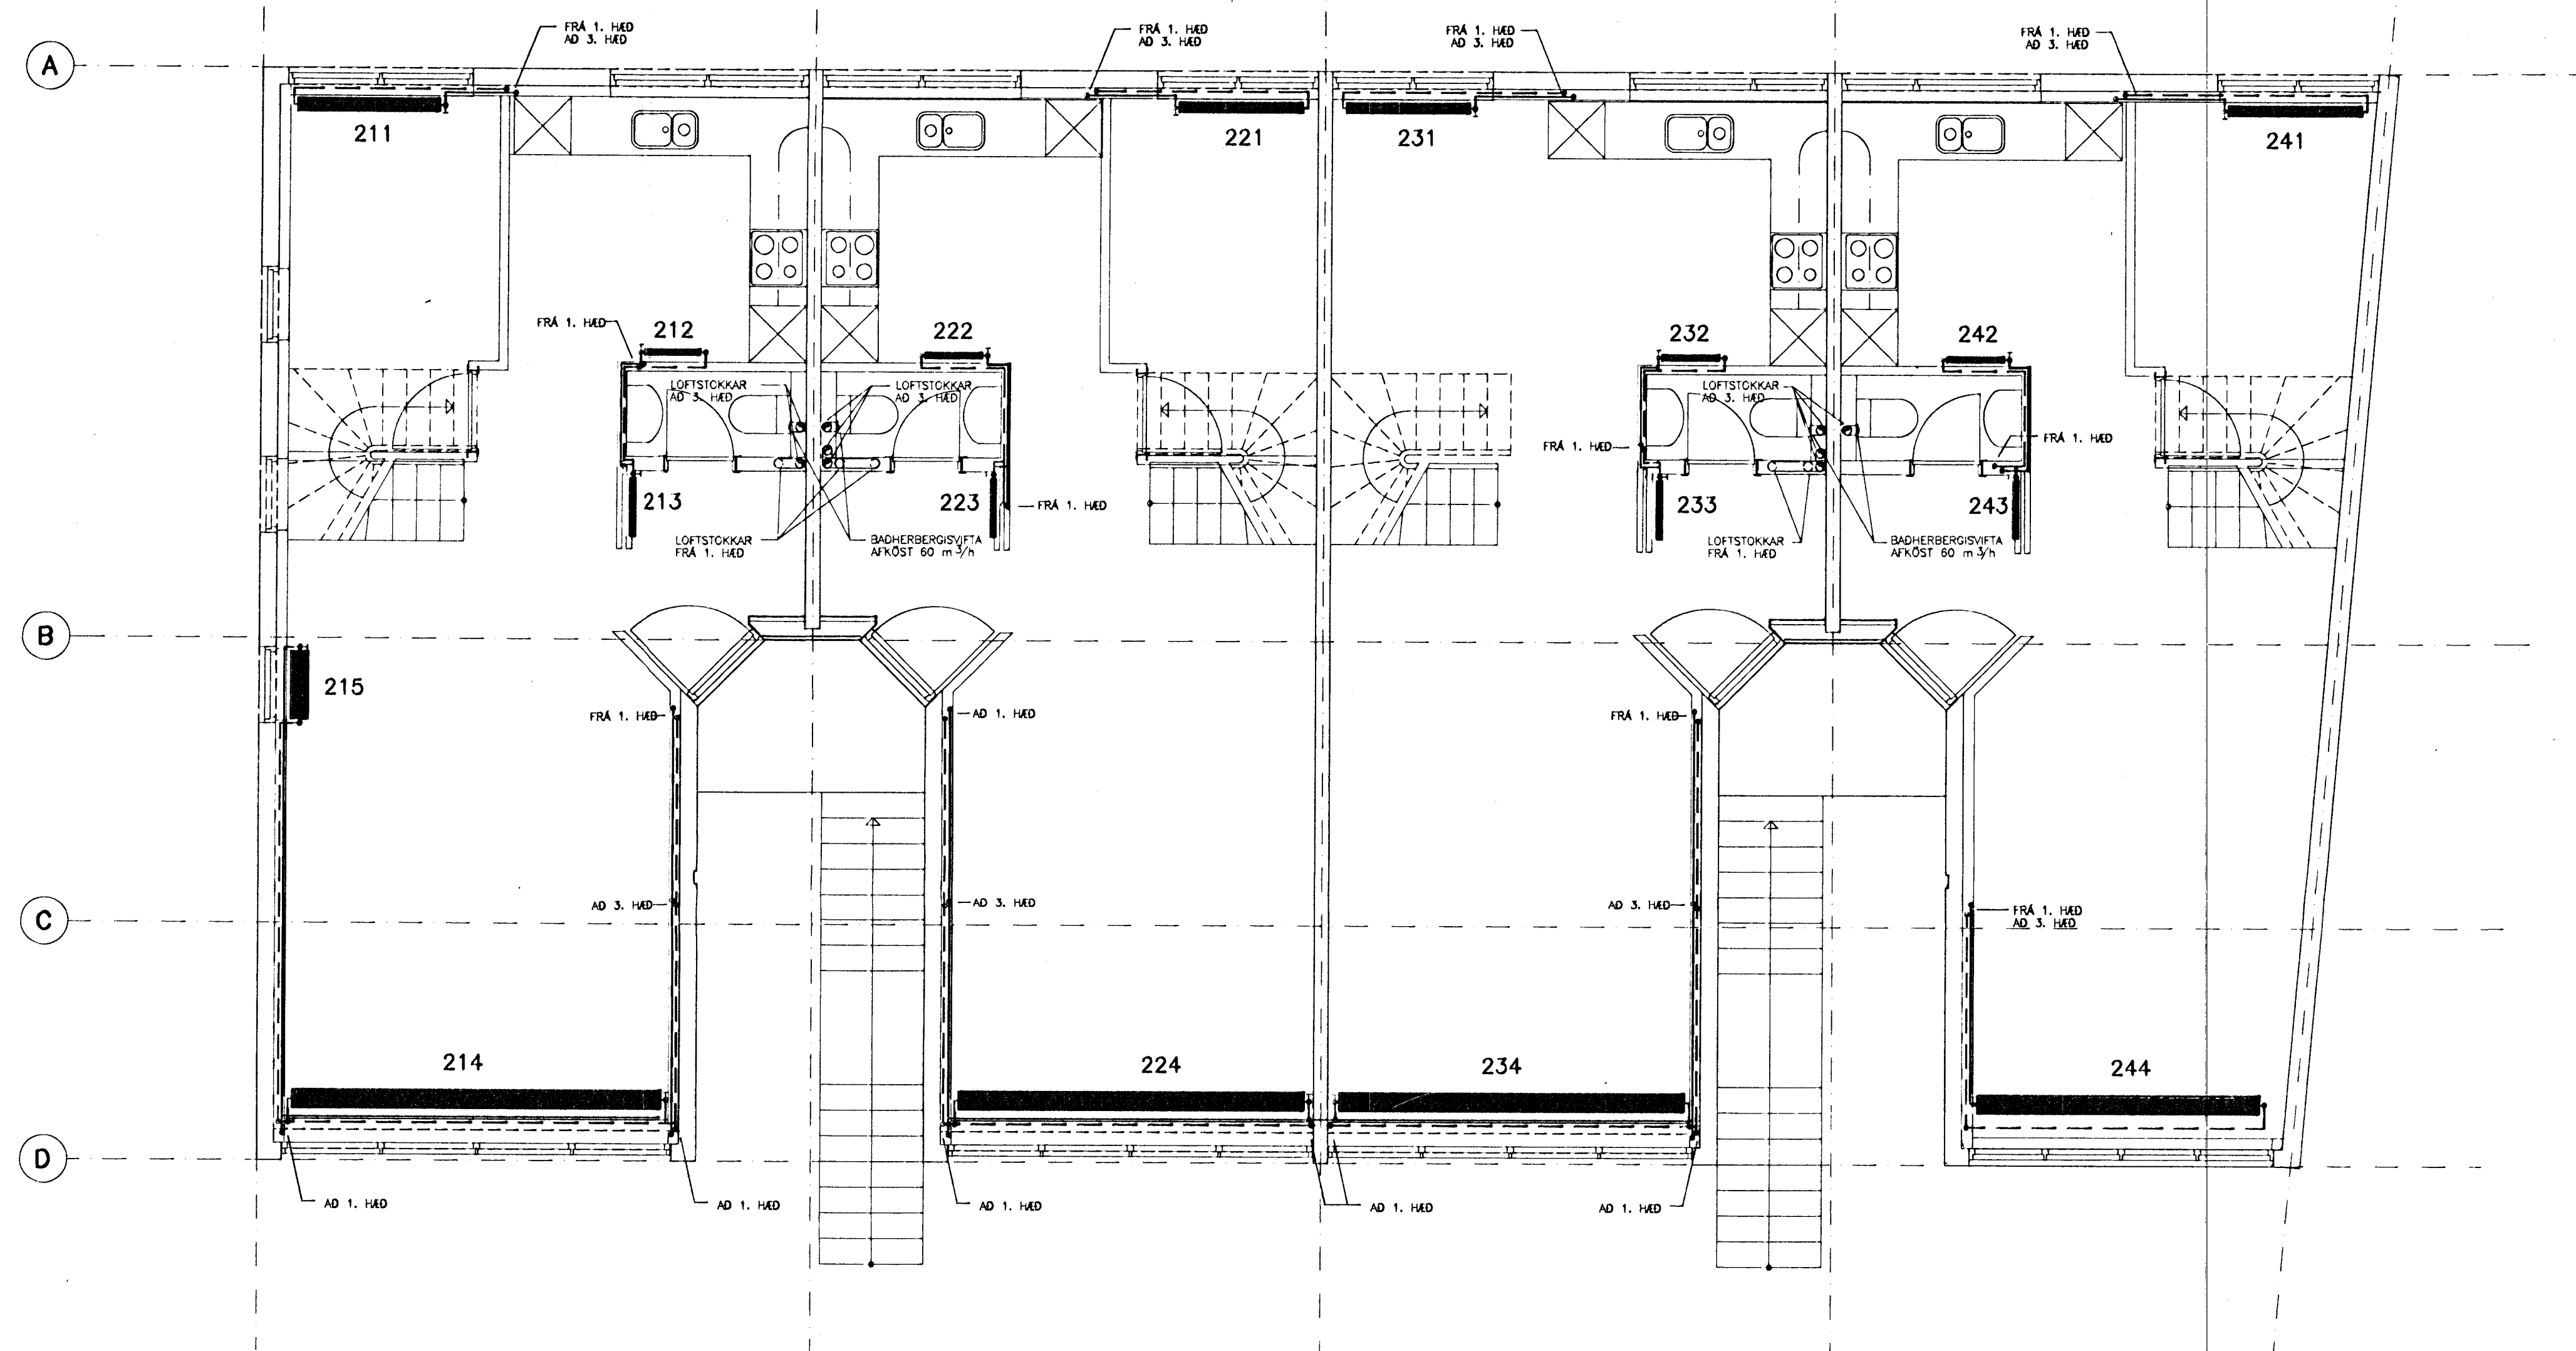

**hönnun hf** Ráðgjafanverktæðingafélagið PRV Síðumúla 1 · 108 Reykjavík  
Sími (91)84311 · Útbú: Reyðarförður · Hvolsvöllur

M.	KLUKKUBERG 11-17, HFJ.	E
H. GGH		D
T. GGH/KH		C
Y. RGS		B
G. 101-52		A
DAGS	30.1.1991	90329-411A