

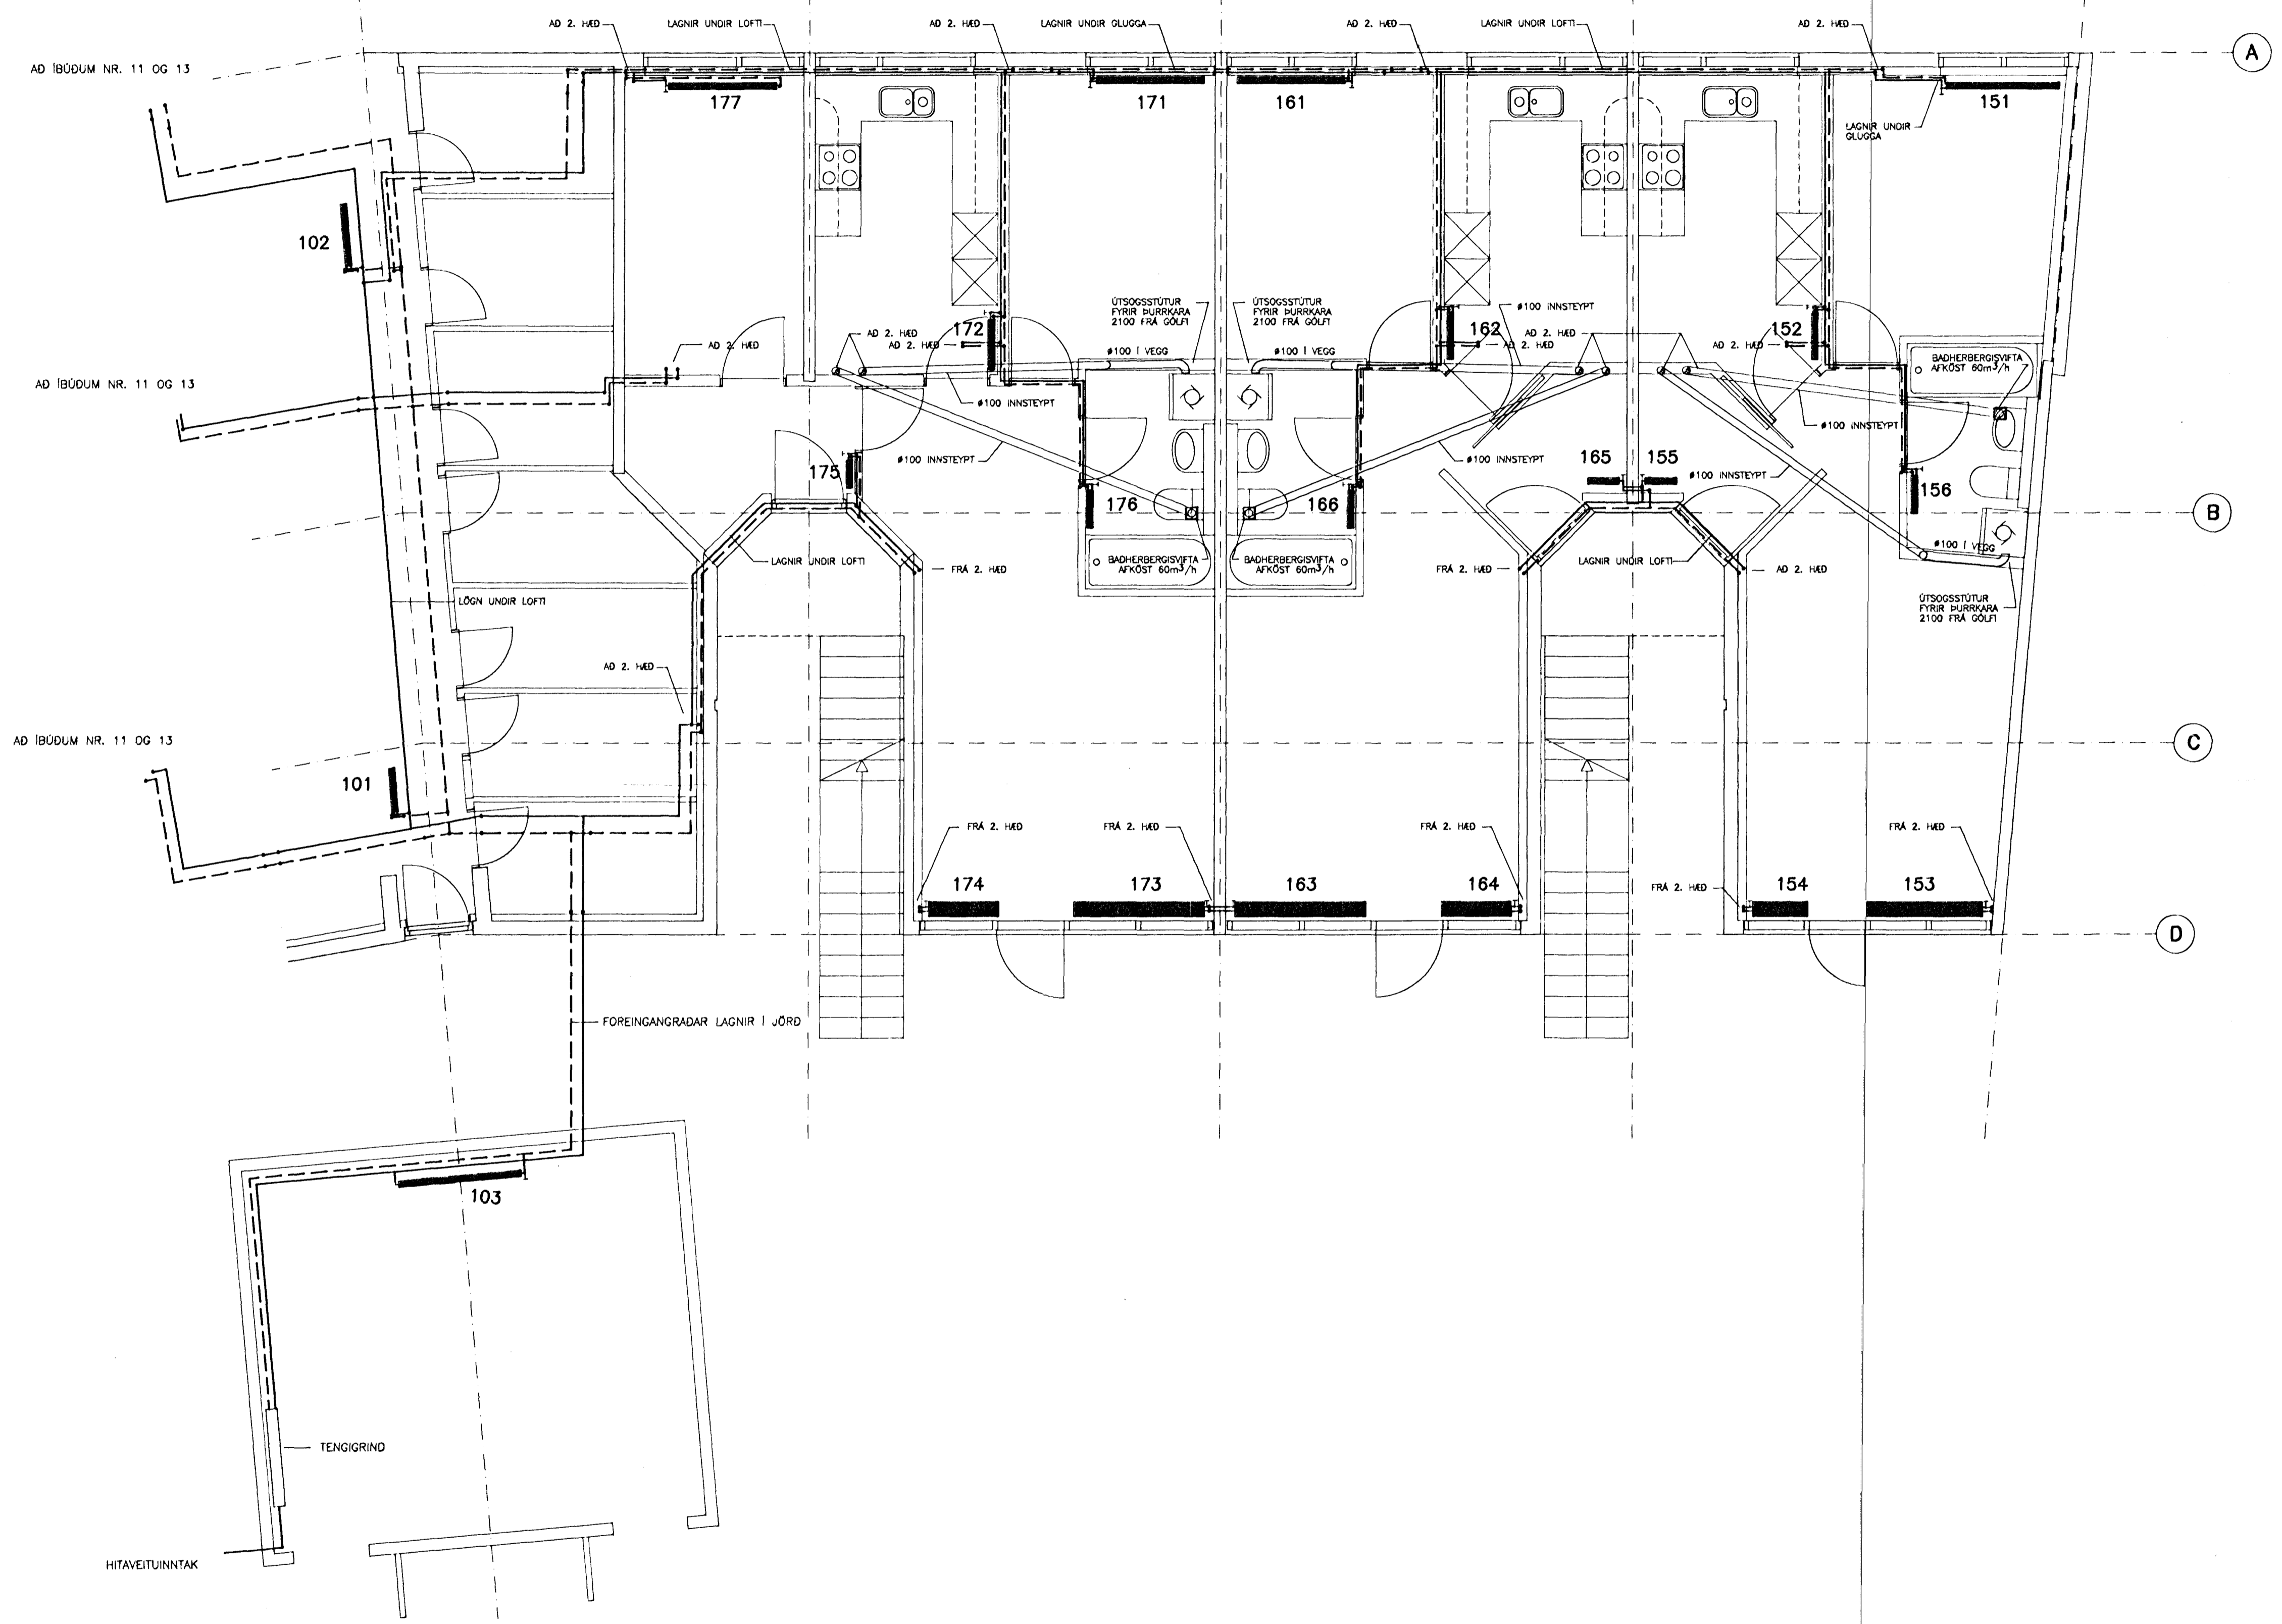



5 1. HÆD, GRUNNMYND 1:50 6 7 8 9

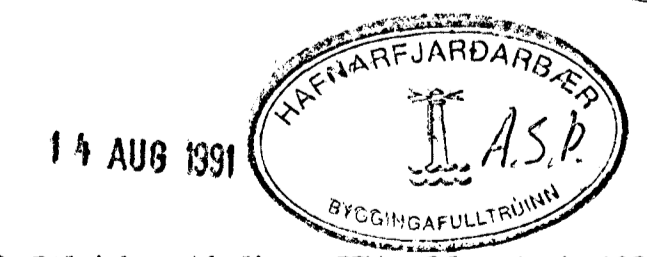

SKÝRINGAR SJÁ TEIKN. NR. -401A  
OFNASKRÁ OG SÉRMYNDIR SJÁ TEIKN. NR. -441A

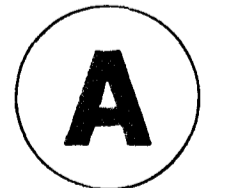

**hönnun hf** Ráðgjafarverkefningar FRV, Síðumúla 1, 108 Reykjavík.  
Sími 91-814311. Fax 91-680940. Útbúi: Reyðarförður, Hvolsvöllur.

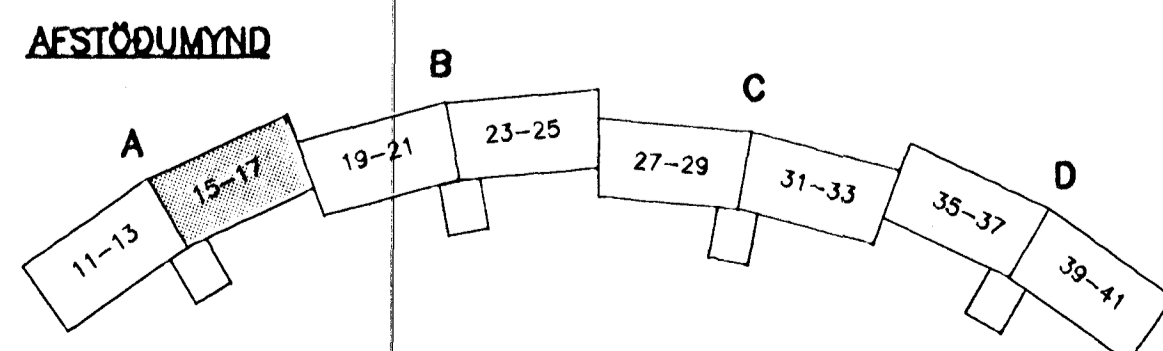

M.		E
H. GGH	KLUKKUBERG 11-17, HFJ.	D
T. GGH/KP	HITAKERFI OG ÚTSOG;	C
Y. RGS	1.HÆD, GRUNNMYND.	B
G. 101-01		A 5.7-91/RGS
DAGS.	13.2.1991	90329-402A

402A.DWG