



TENGIMYND, 1:50

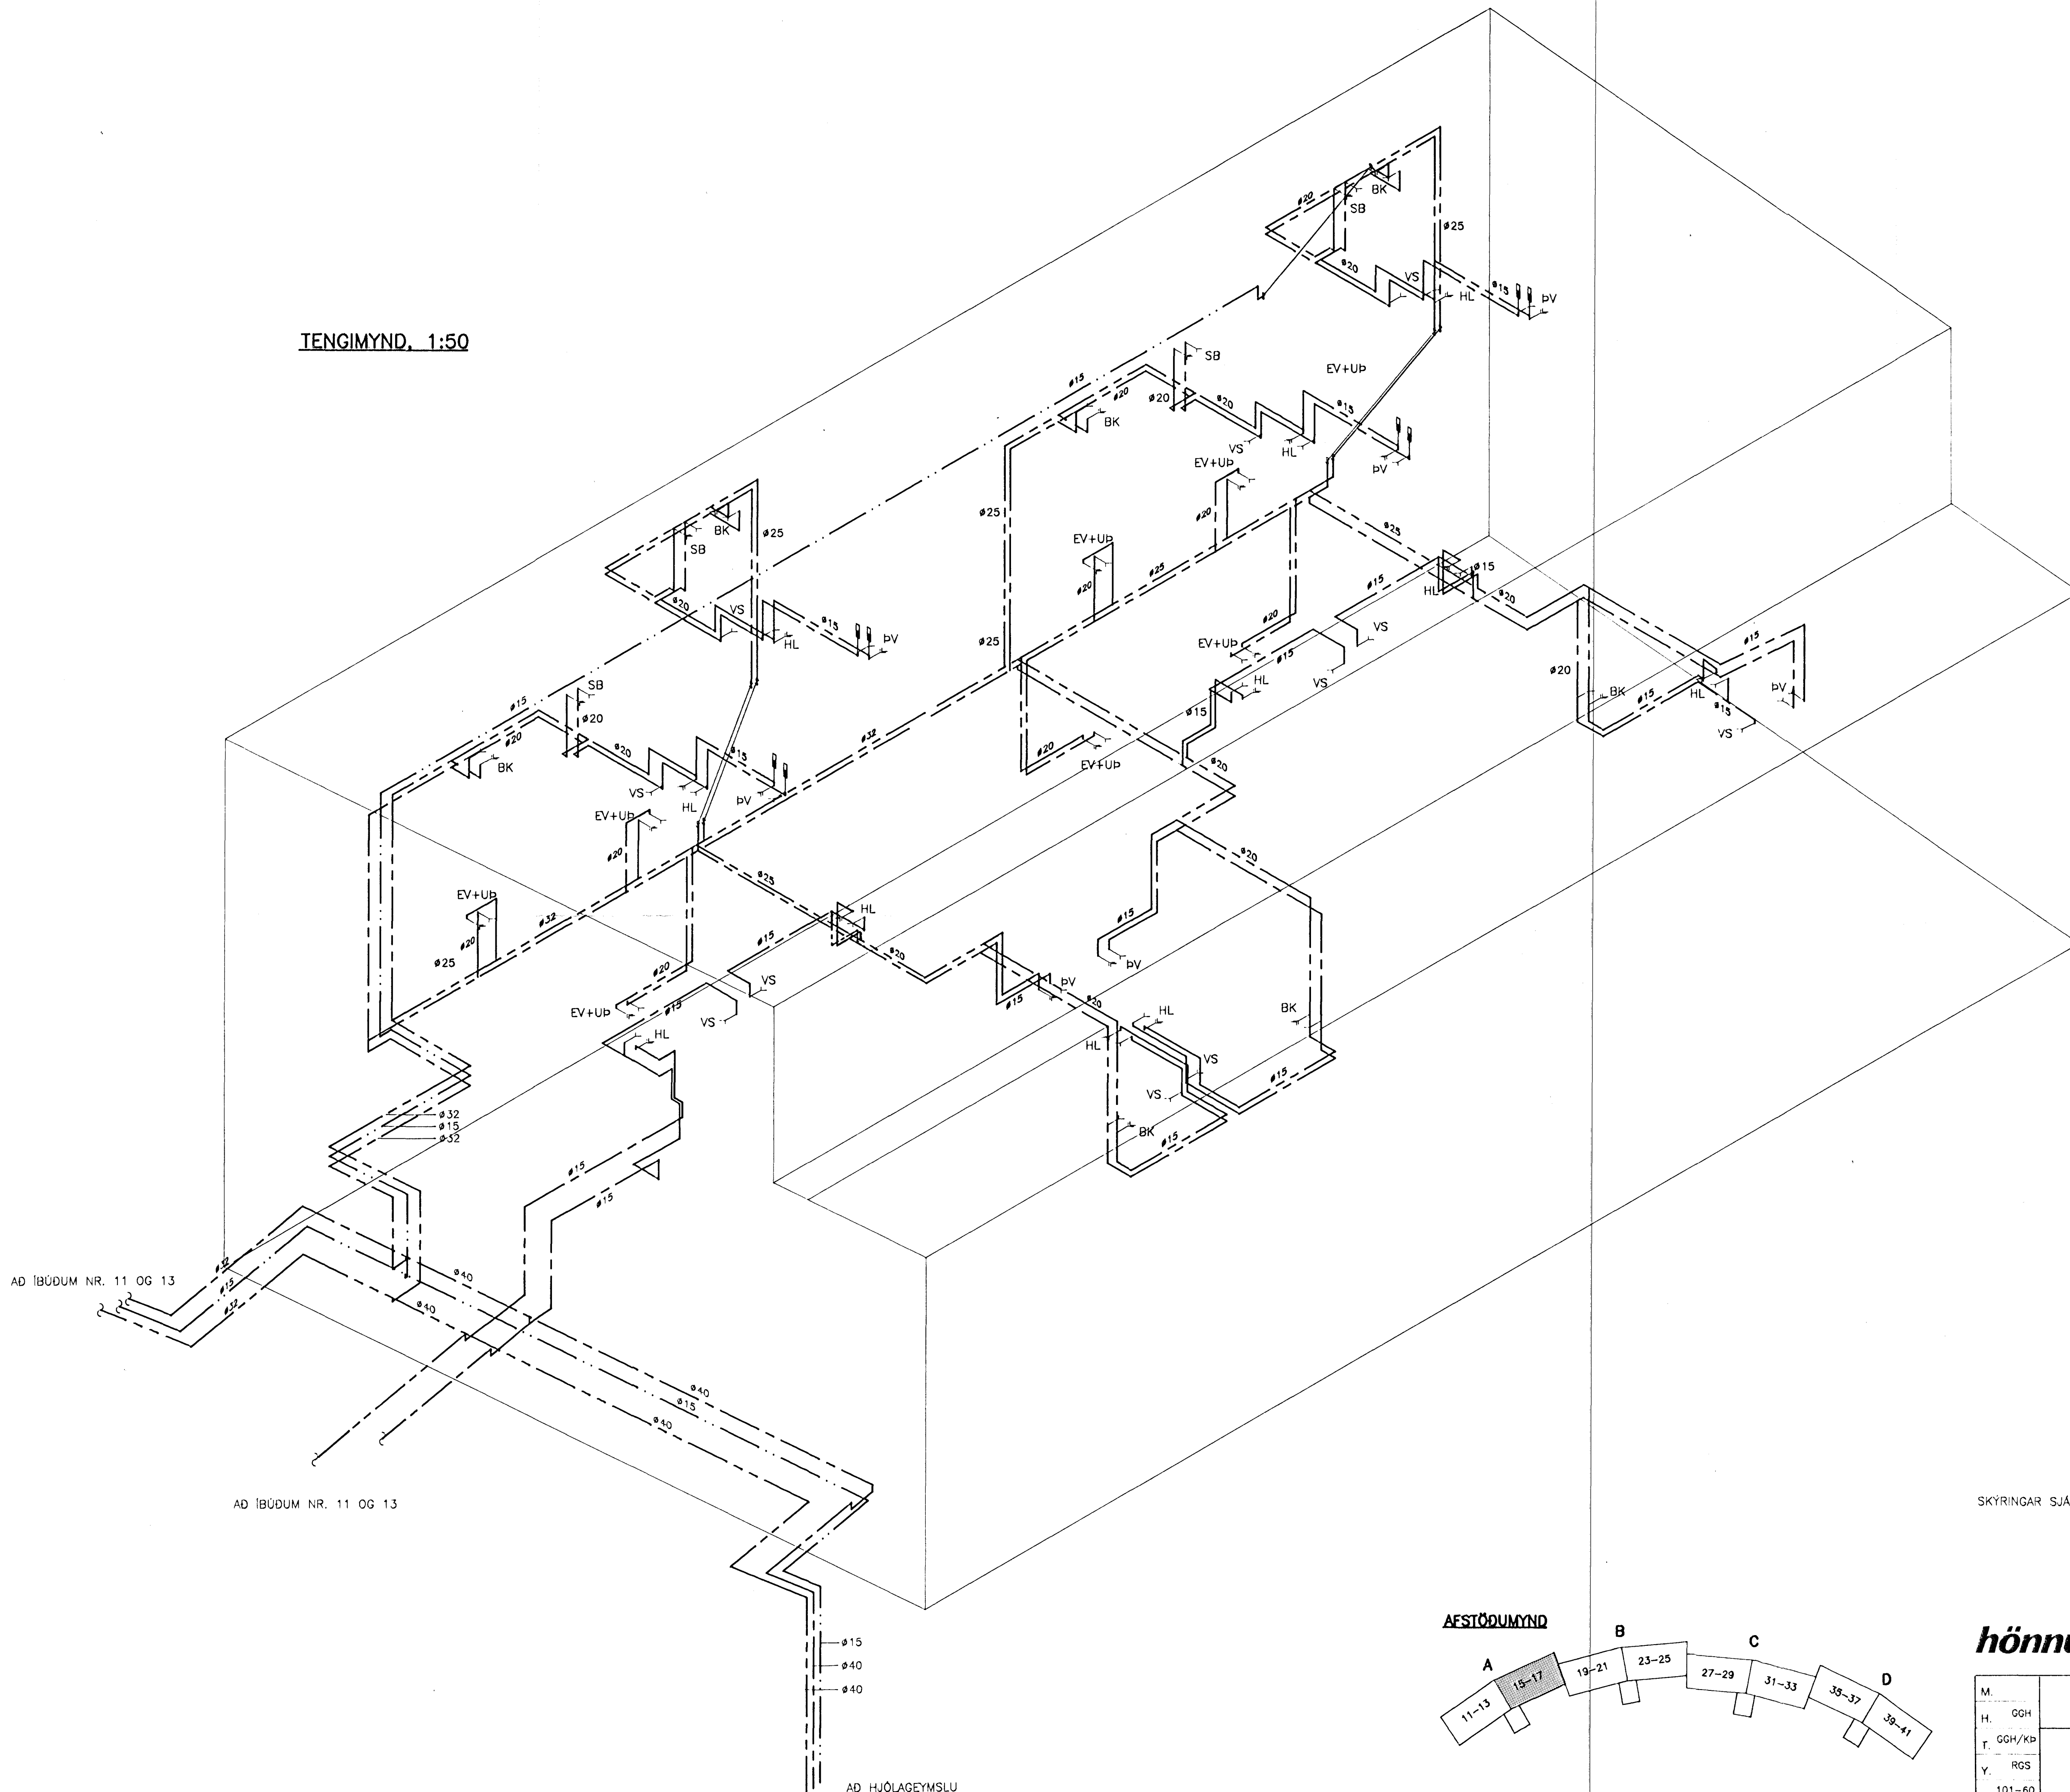


SKÝRINGAR SJÁ TEIKN. NR. -301A

14 AUG 1991

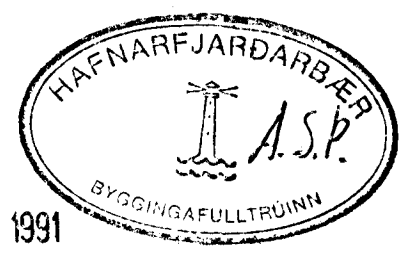

A

AFSTÖÐUMYND

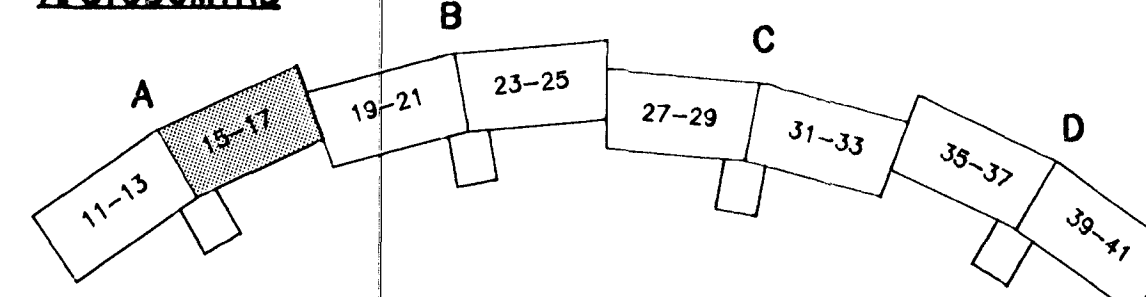

hönnun hf Ráðgjafanverkfræðingar FRV - Síðumúla 1 - 108 Reykjavík
Sími (91)84311 - Utbú: Reyðarförður · Hvolsvöllur

M.		KLUKKUBERG 11-17, HFJ. VATNSLÖGN: TENGIMYND	E
H.	GGH		D
T.	GGH/KP		C
Y.	RGS		B
G.	101-60		A 5.7./91/RGS
DAGS	15.2.1991	SAMP	MAV
332A.DWG		1:50	90329-332A