


TENGIMYND. 1:50

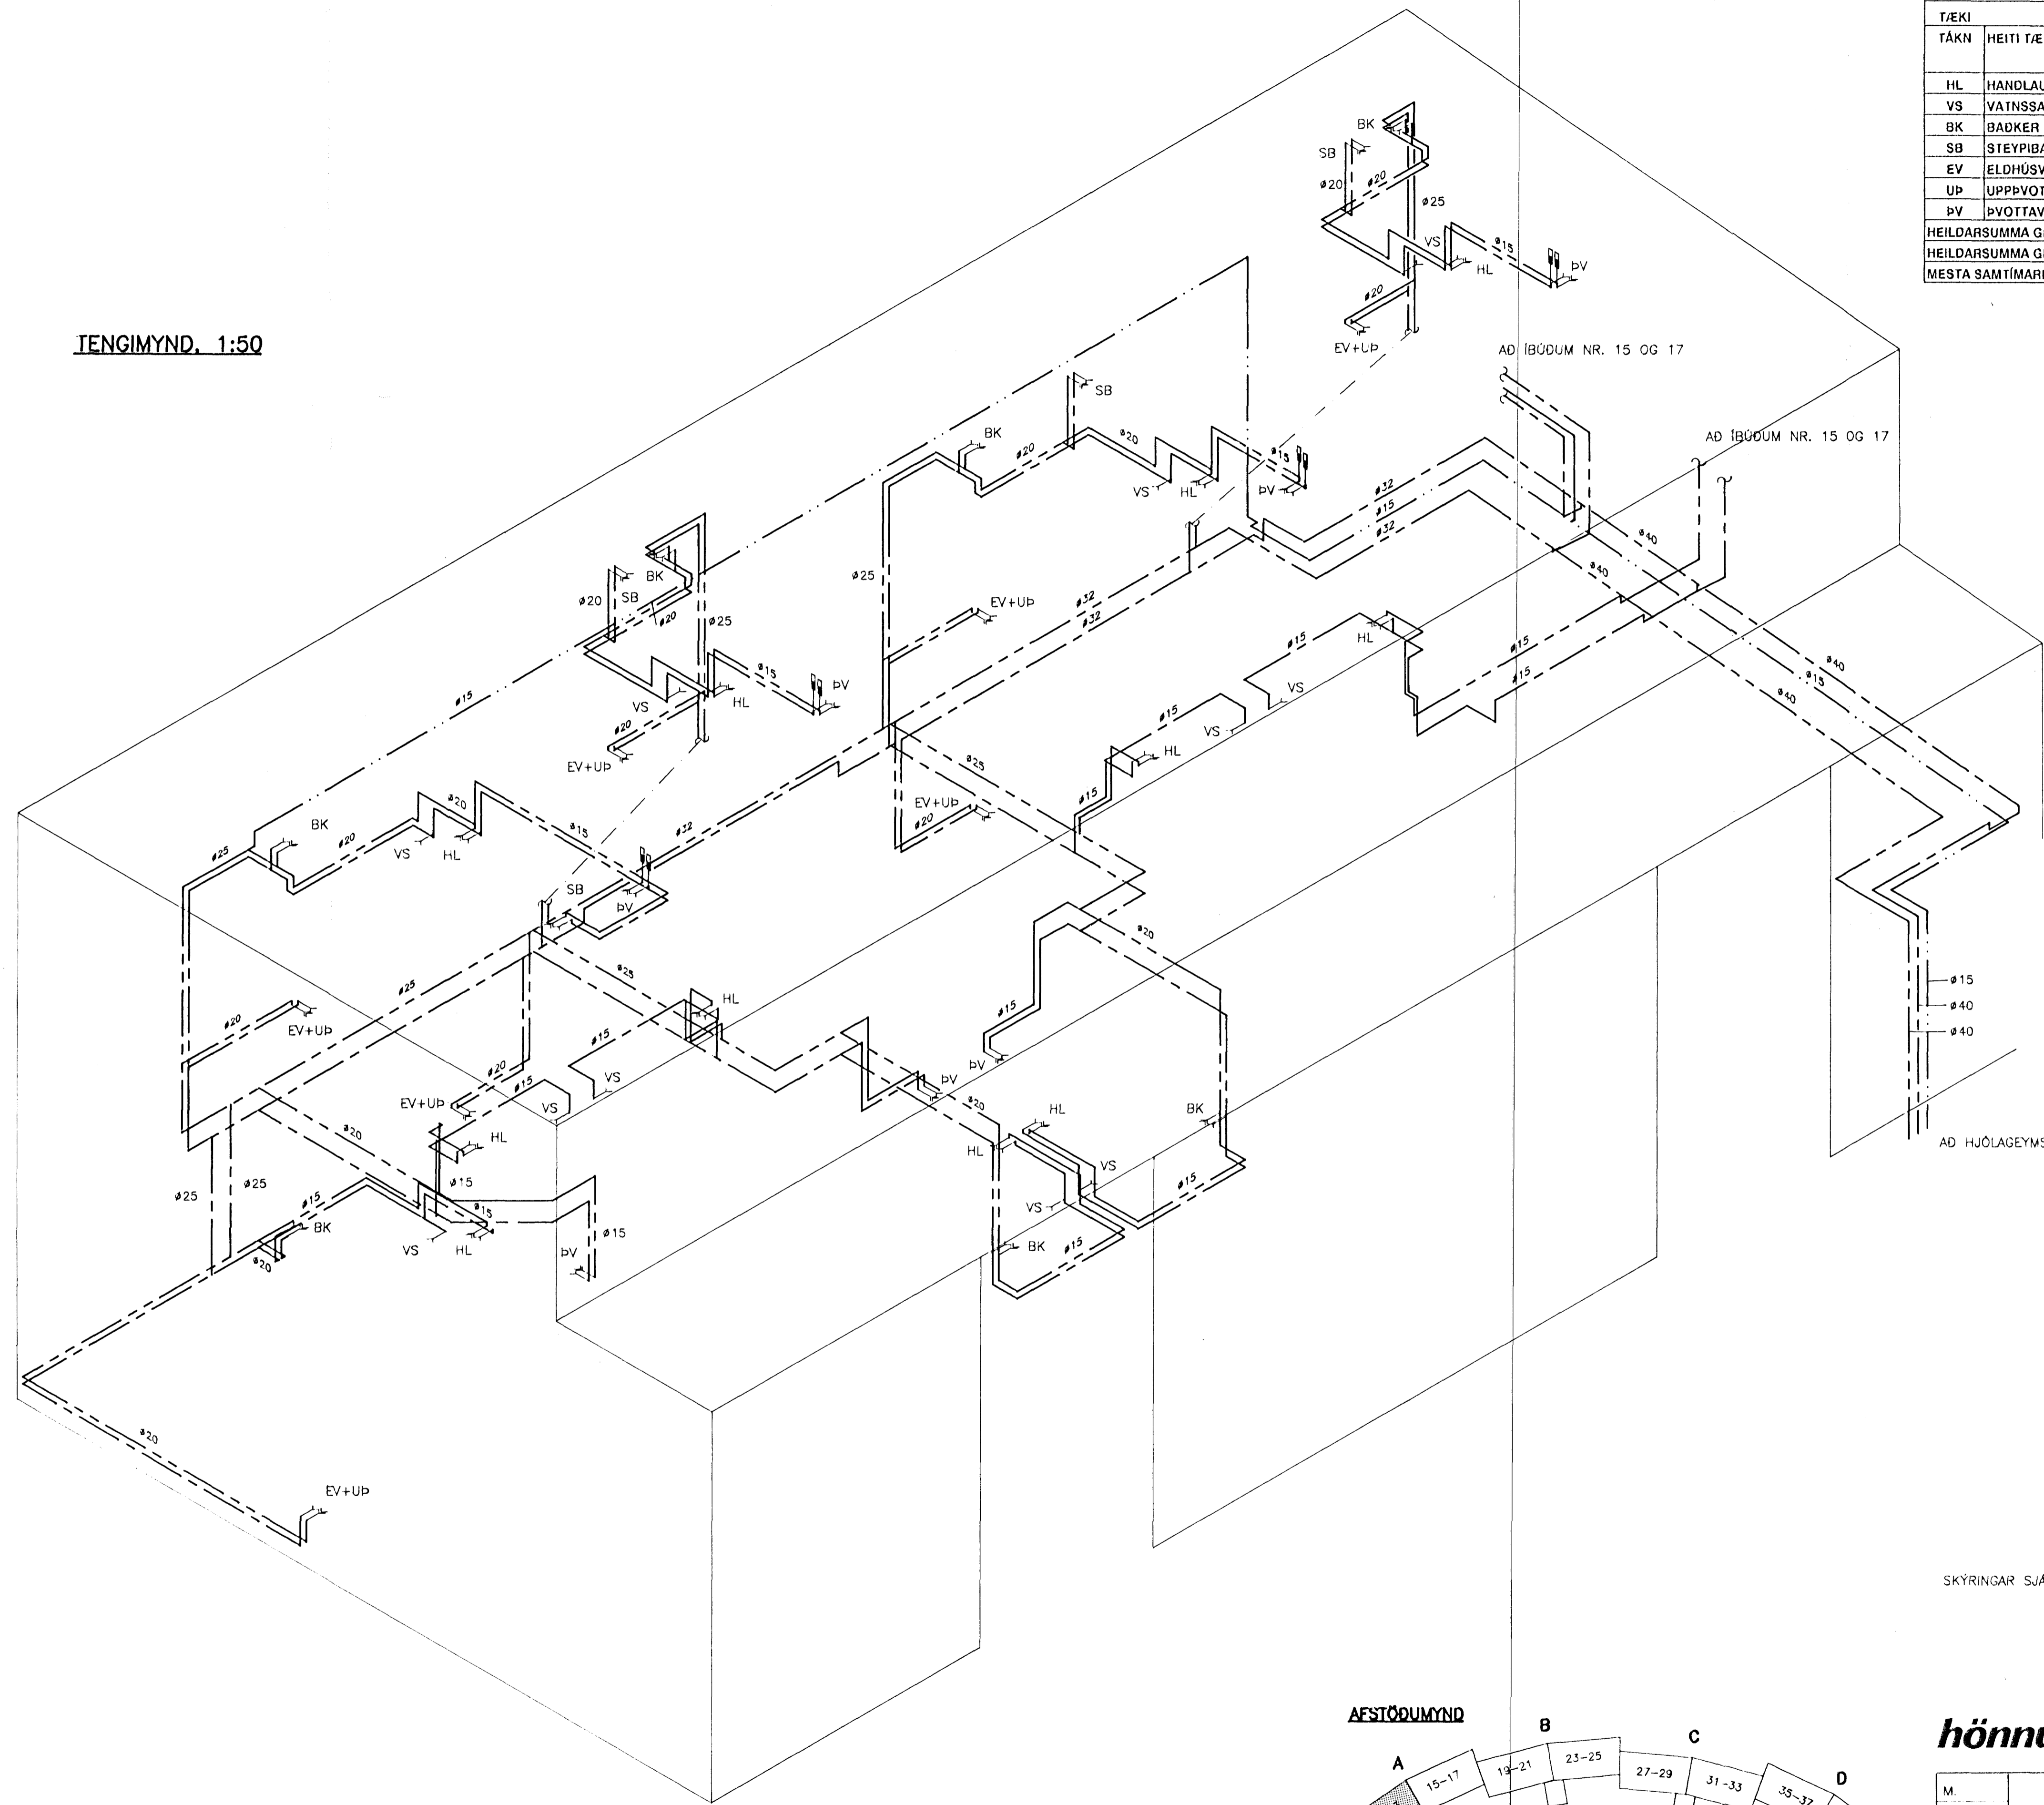


TAFLA YFIR TÖPPUNARSTADI OG GRUNNRENNSLISGILDI, q_N

TÆKI	HEITI TÆKIS	q_N l/s	FJÖLDI	KALT VATN SUMMA q_N	HEITT VATN SUMMA q_N
HL	HANDLAUG	0,1	11	1,1	1,1
VS	VATNSSALERNI	0,1	11	1,1	0
BK	BADKER	0,3	7	2,1	2,1
SB	STEYPIBAD	0,2	4	0,8	0,8
EV	ELDHÚSVASKUR	0,2	7	1,4	1,4
UP	UPPVOTTAVÉL	0,2	7	1,4	1,4
PV	ÞVOTTAVÉL	0,2	7	1,4	1,4
HEILDARSUMMA GRUNNRENNSLISGILDA l/s HÚS 11-13				9,3	8,2
HEILDARSUMMA GRUNNRENNSLISGILDA l/s HÚS 15-17				9,3	8,2
MESTA SAMTÍMARENNSLI l/s HÚS 11-17				1,30	1,22


SKÝRINGAR SJÁ TEKN. NR. -301A

14 AUG 1991

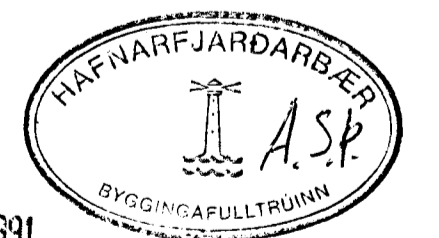

A

AFSTÖÐUMYND

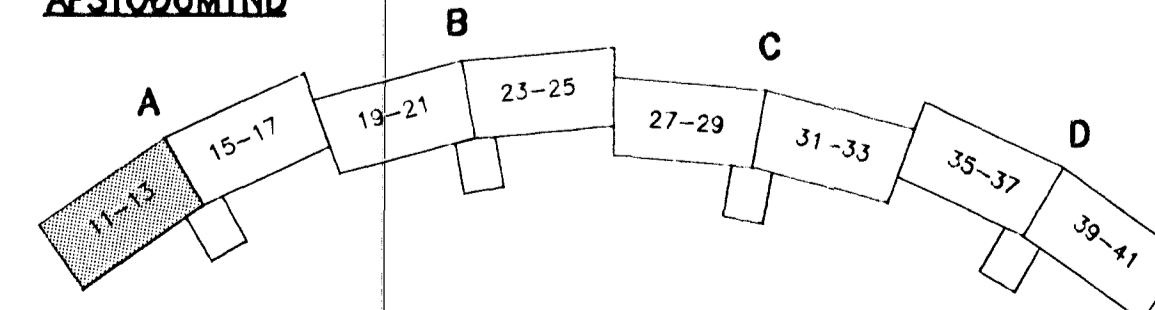

hönnun hf Ráðgjafarverkfæðingar FRV · Síðumúla 1 · 108 Reykjavík
Sími (91)84311 · Útöb: Reyðarförður · Hvolsvöllur

M.		KLUKKUBERG 11-17, HFJ. VATNSLÖGN: TENGIMYND	E
H.	GGH		D
T.	GGH/KH		C
Y.	RGS		B
G.	101-44		A
DAGS	22.4.91	90329-331A 1:50	

331A.DWG